


2 Proposed Site Layout Plan - Roadworks Taking in Charge

1:500

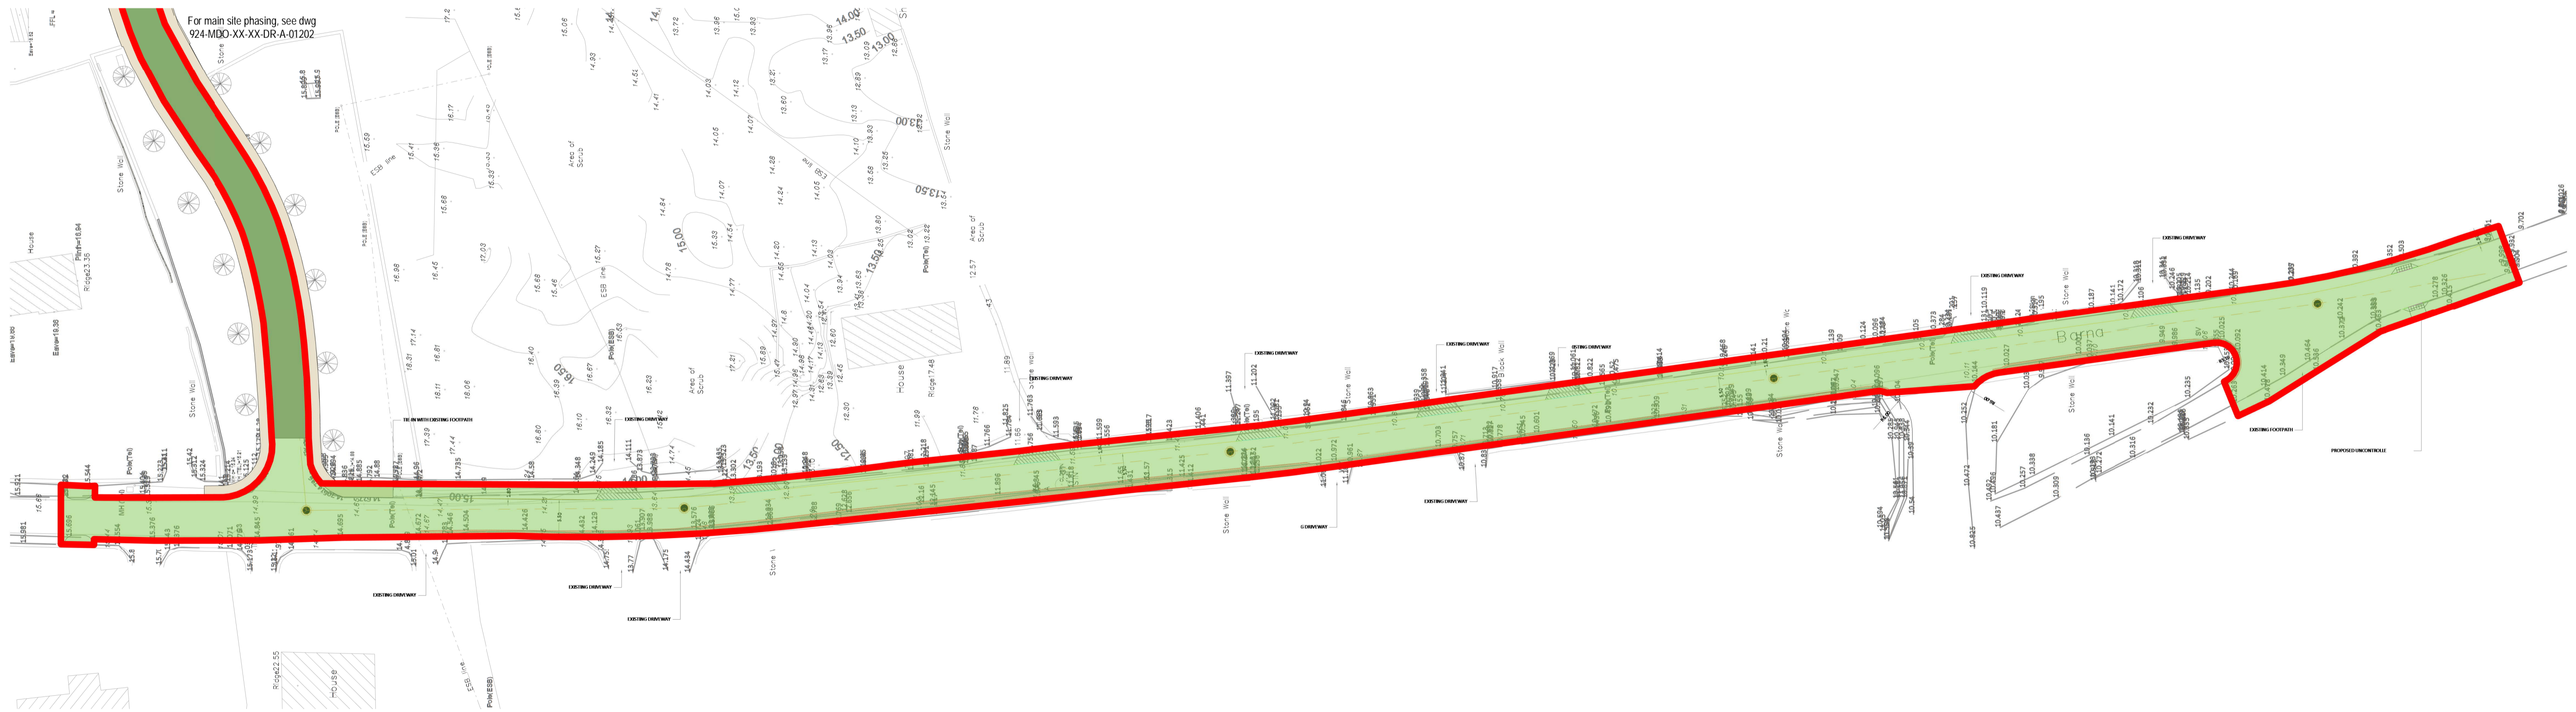

1 Proposed Site Layout Plan - Roadworks Phasing

1:500

REV	DATE	DESCRIPTION	BY
1	29/05/2020	TIC-Phasing Markup	AR
2	09/10/2020	Issued for SHD Application	AR

LEGEND	
 Road (Widening)	 Phase 1
 Footpath	

SHD APPLICATION

<p>Client: BURKEWAY HOMES LTD</p> <p>Project: BEARNA RESIDENTIAL DEVELOPMENT</p> <p>Title: PROPOSED SITE LAYOUT PLAN - ROADWORKS - TAKING IN CHARGE & PHASING</p> <p>Sheet No.: 924-MDO-XX-XX-DR-01203</p> <p>Scale as: 1:500 (A1) Current Rev.: 2 Project No.: 924</p>	<div style="border: 1px solid black; padding: 5px; text-align: center;"> <p>MC CAULEY DAYE O'CONNELL</p> <p>ARCHITECTS</p> </div> <p>11 Merrion Square, Dublin 2, Ireland Telephone: +353 (0)1 400 4171 info@mdo.ie www.mdo.ie</p>
---	---

NORTH POINT

ONLY FOR REFERENCE WITH PLANNING SERVICES

APPROVED BY