





LEGEND:
 EXISTING GROUND 
 PROPOSED ROAD 


Chainage 30.000




Chainage 70.000

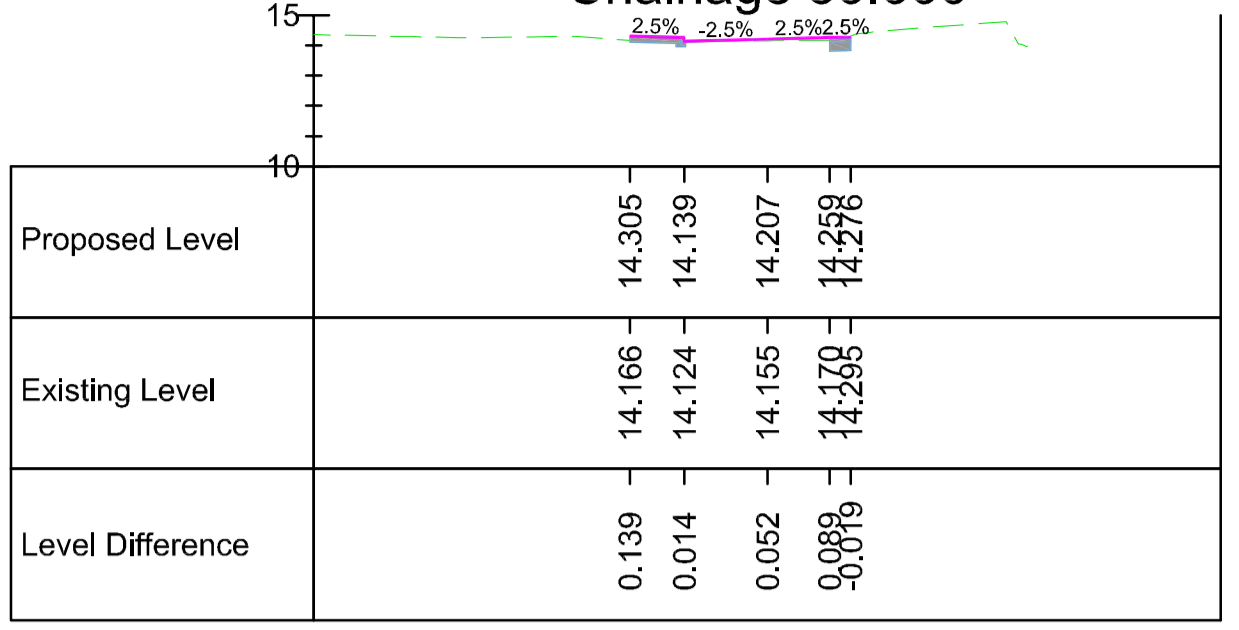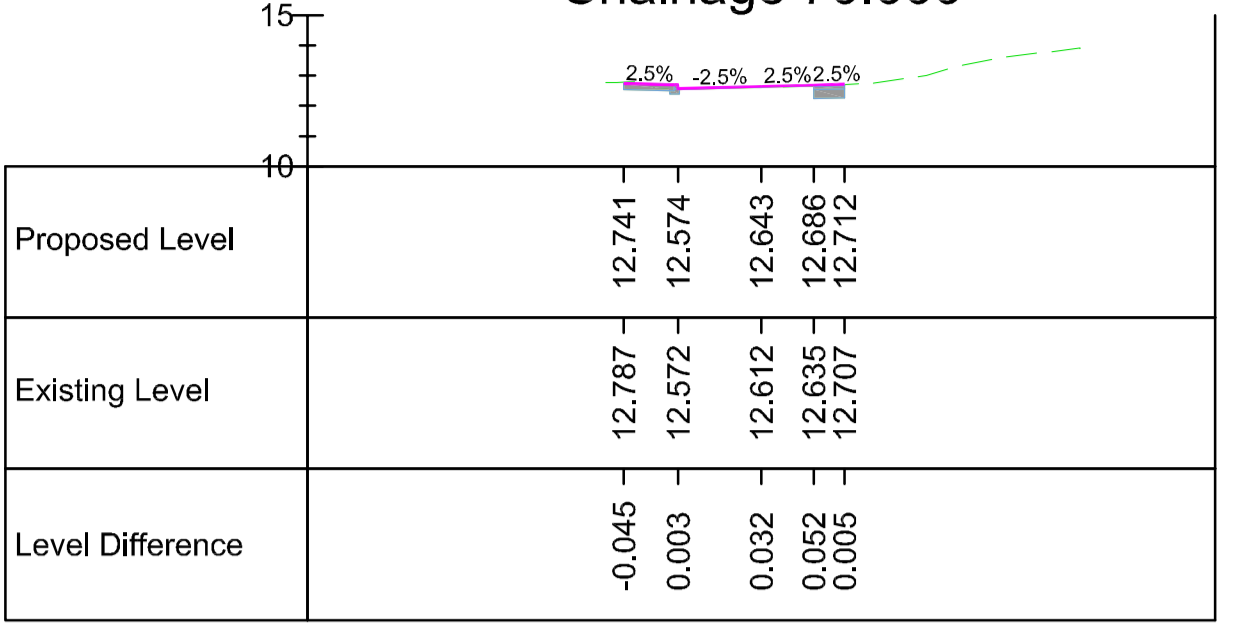


Chainage 110.000

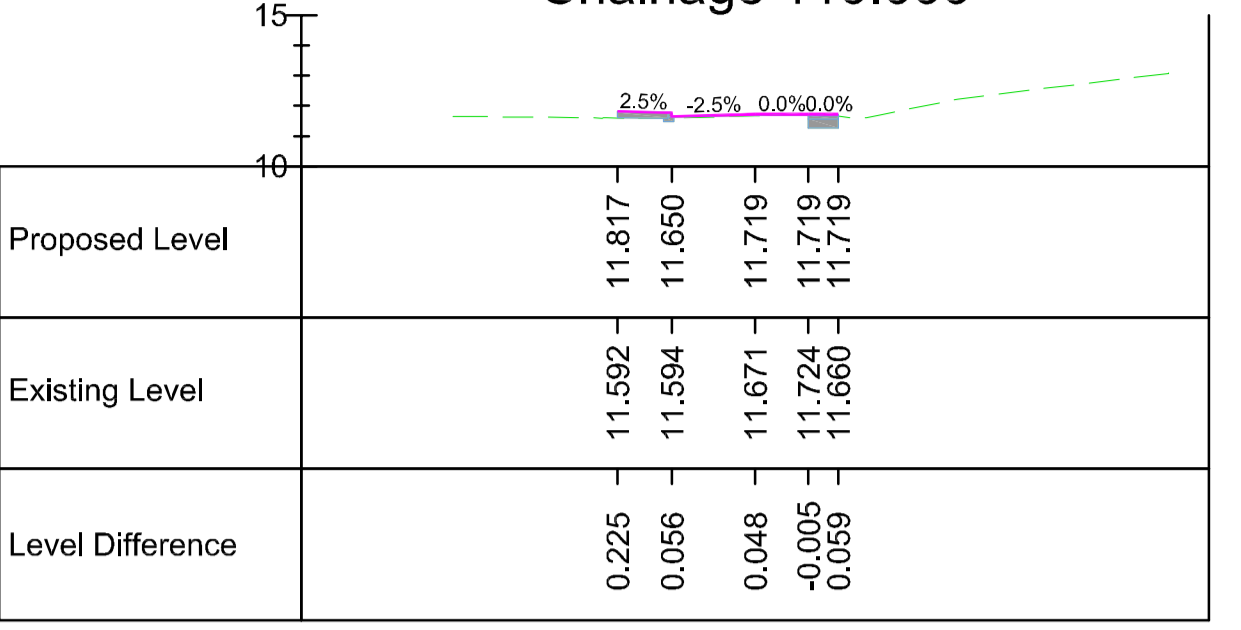


Chainage 150.000

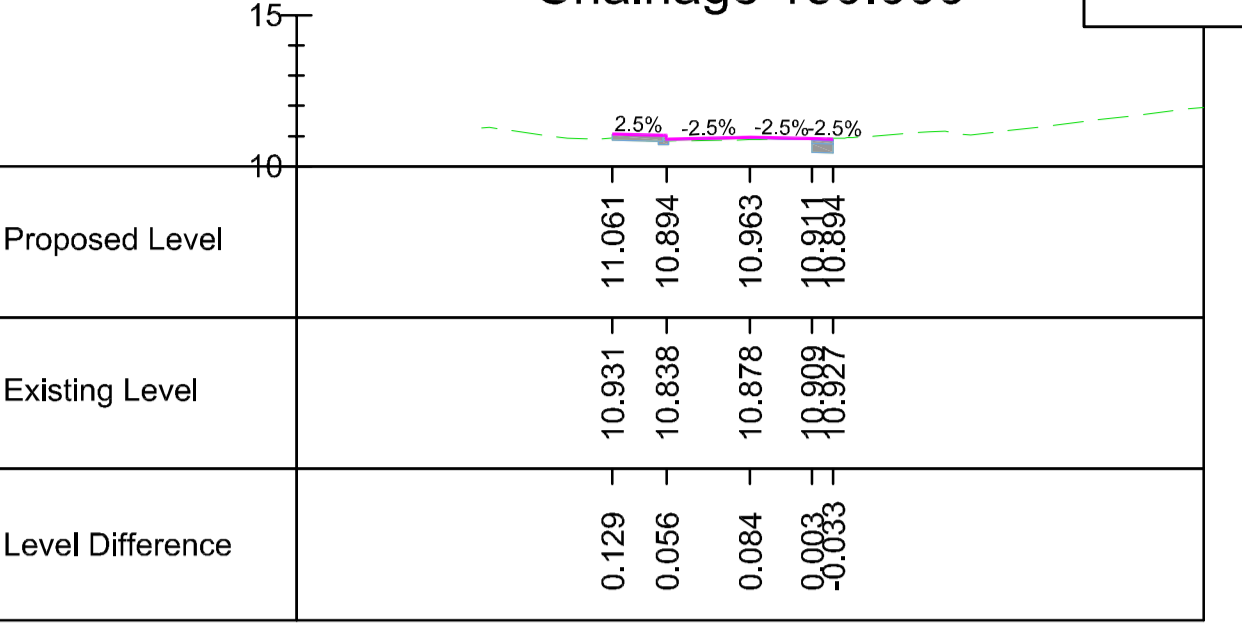


Chainage 20.000

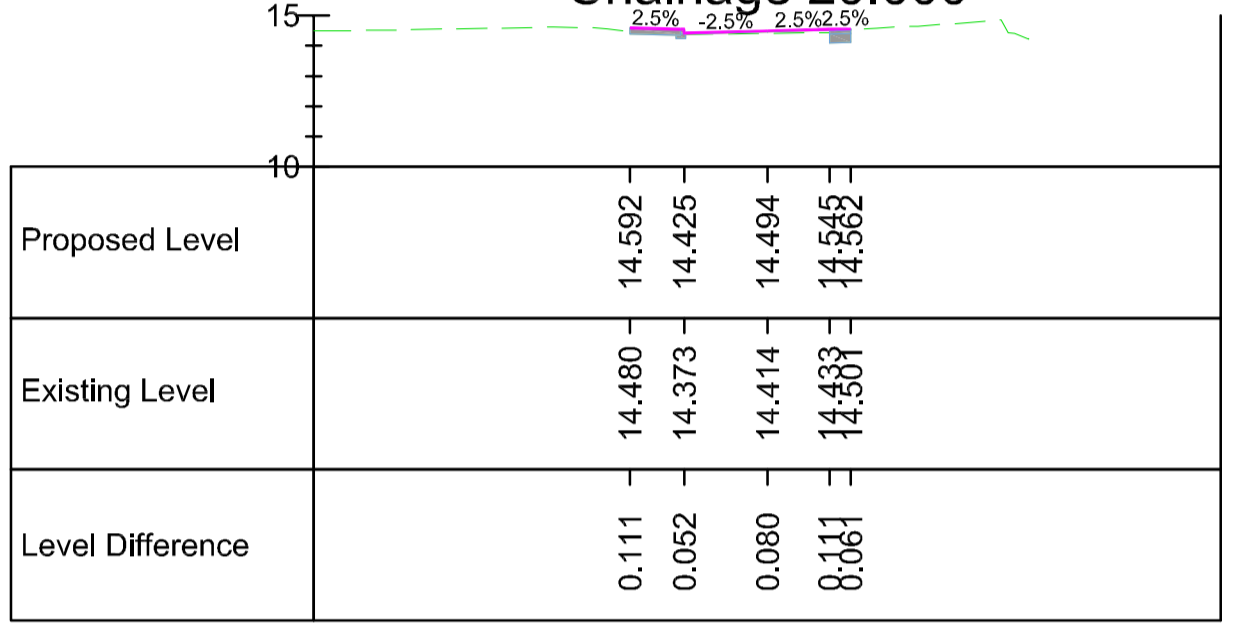


Chainage 60.000

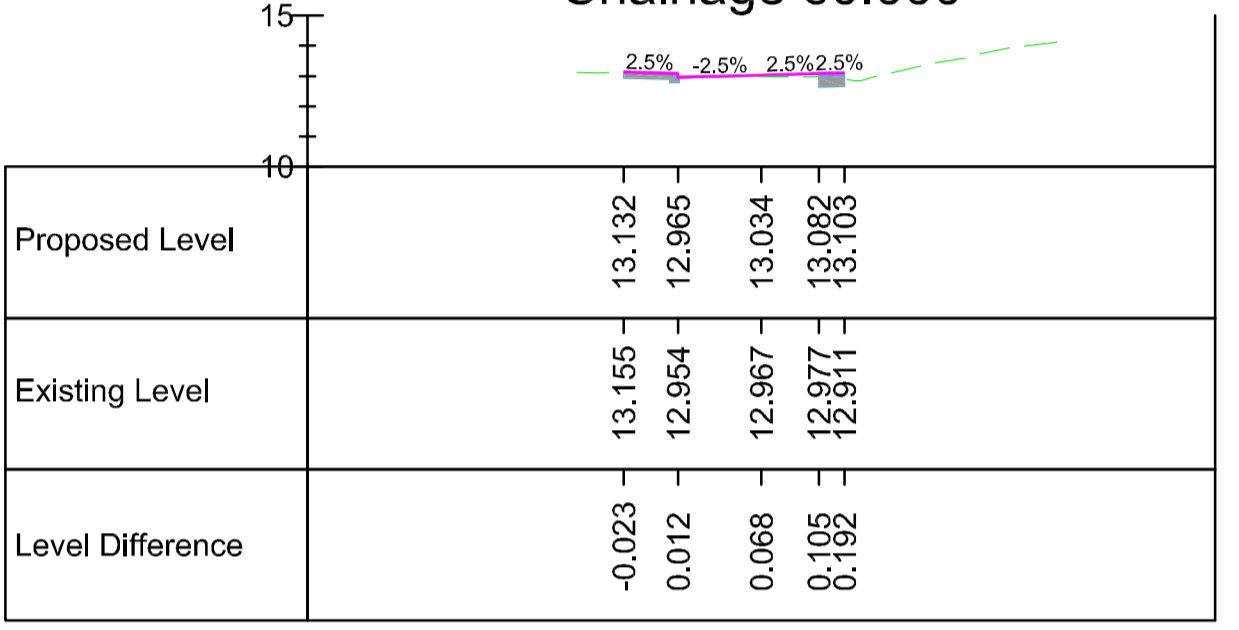


Chainage 100.000

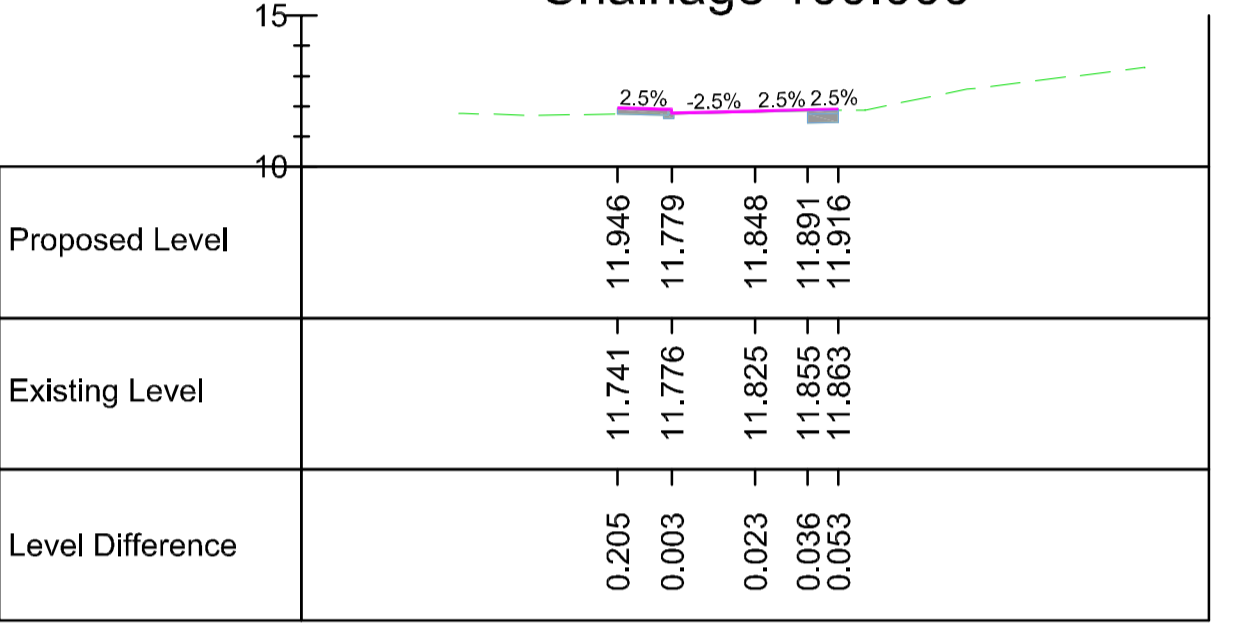


Chainage 140.000

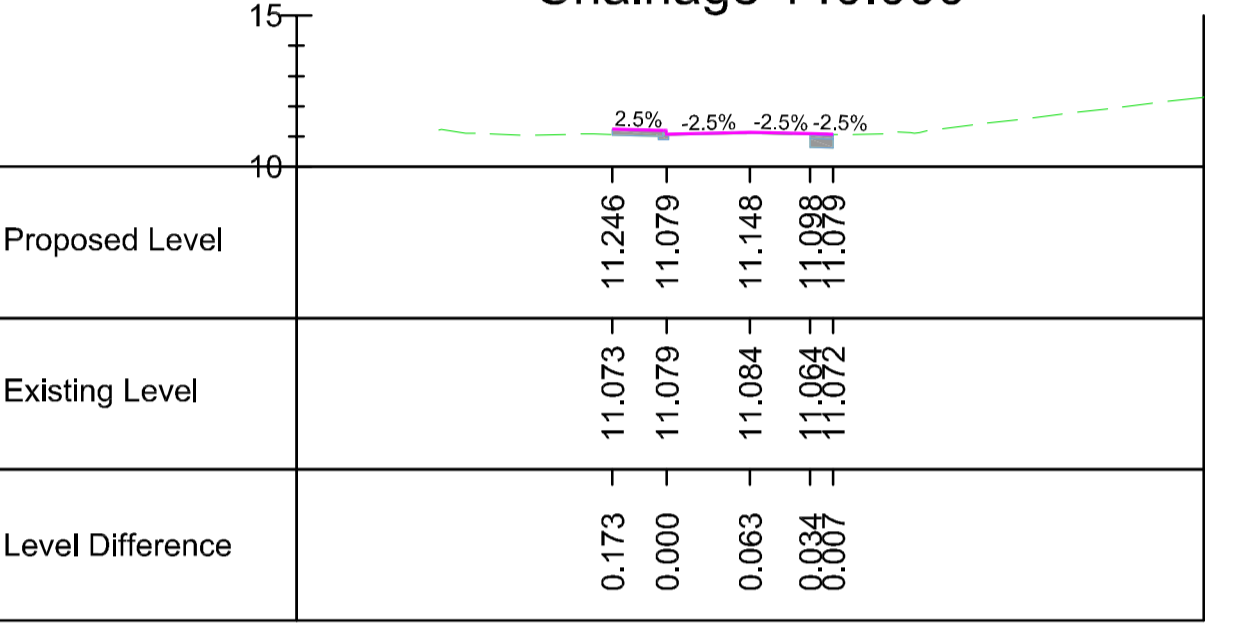


Chainage 10.000

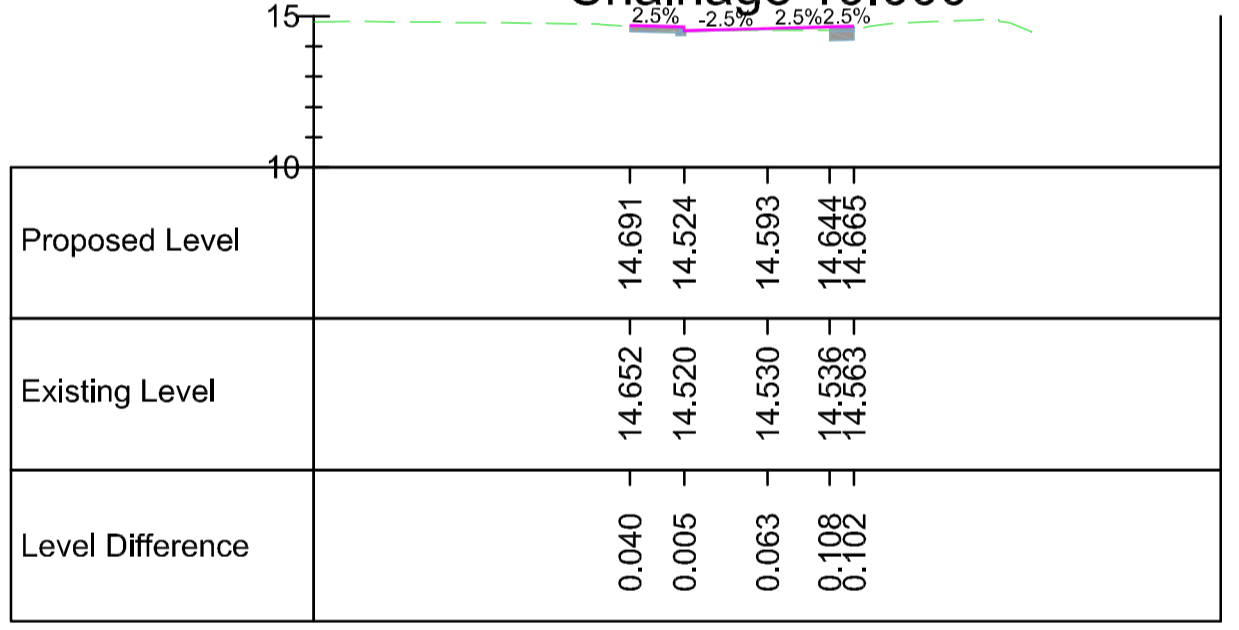


Chainage 50.000

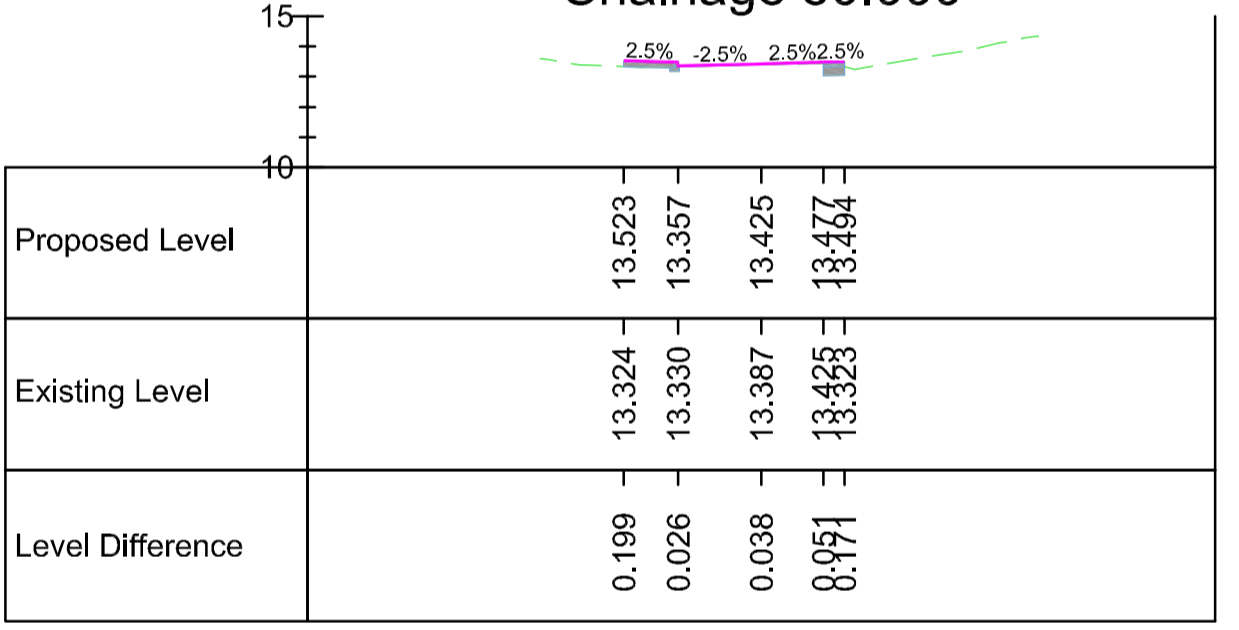


Chainage 90.000

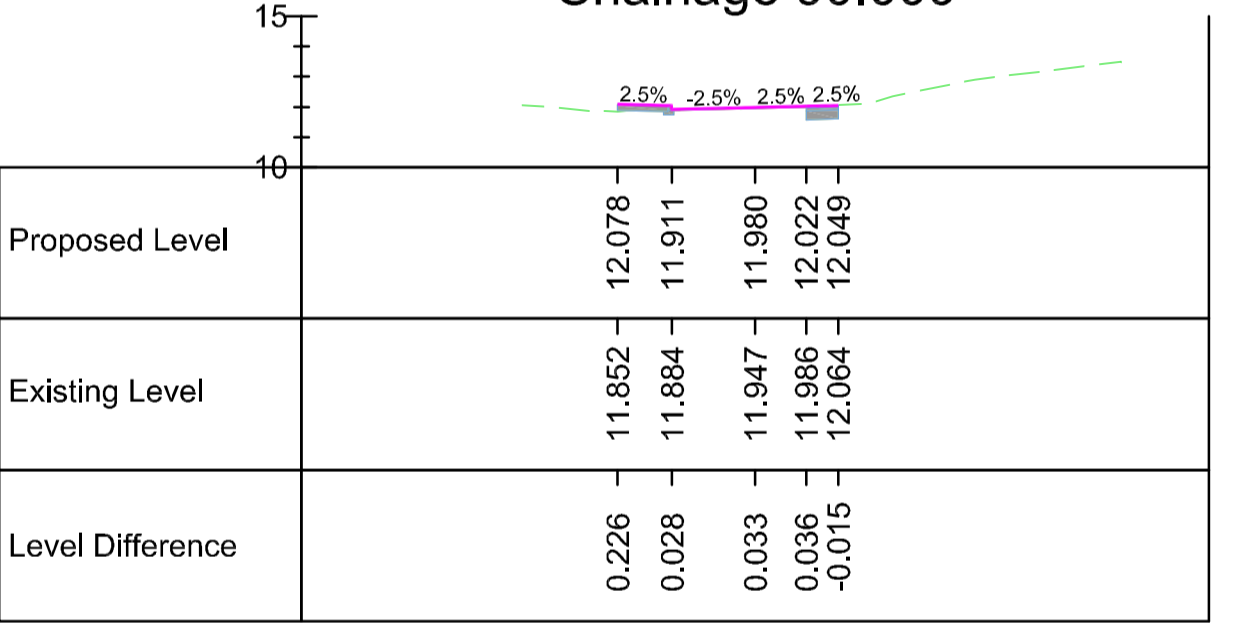


Chainage 130.000

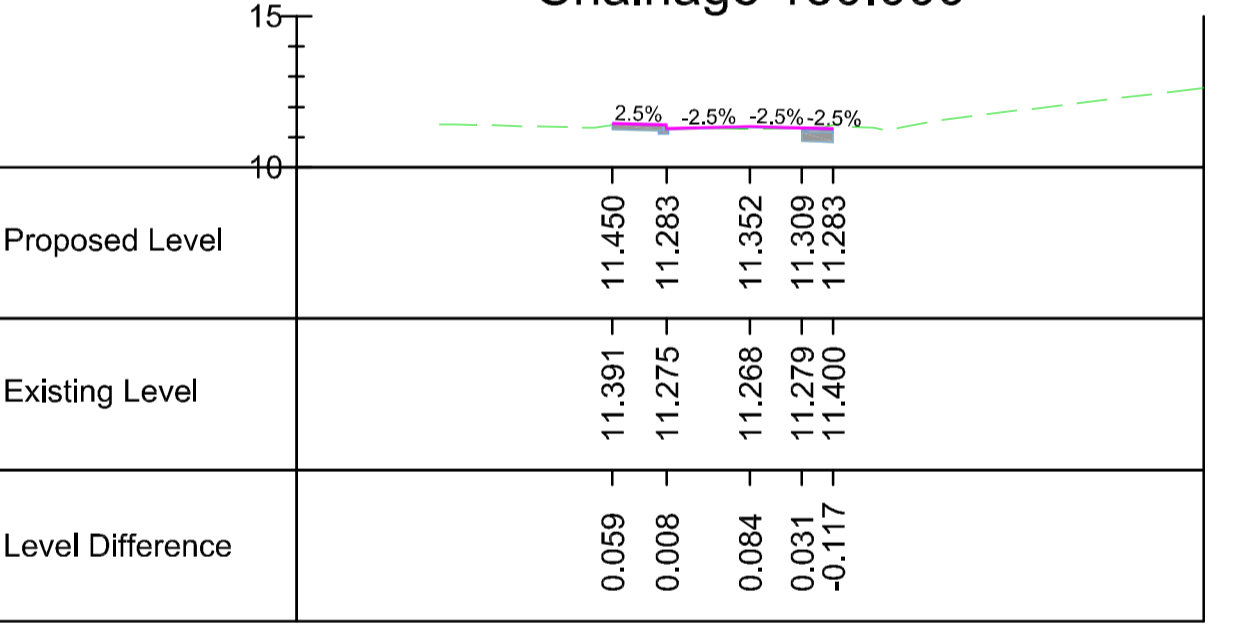


Chainage 00.000

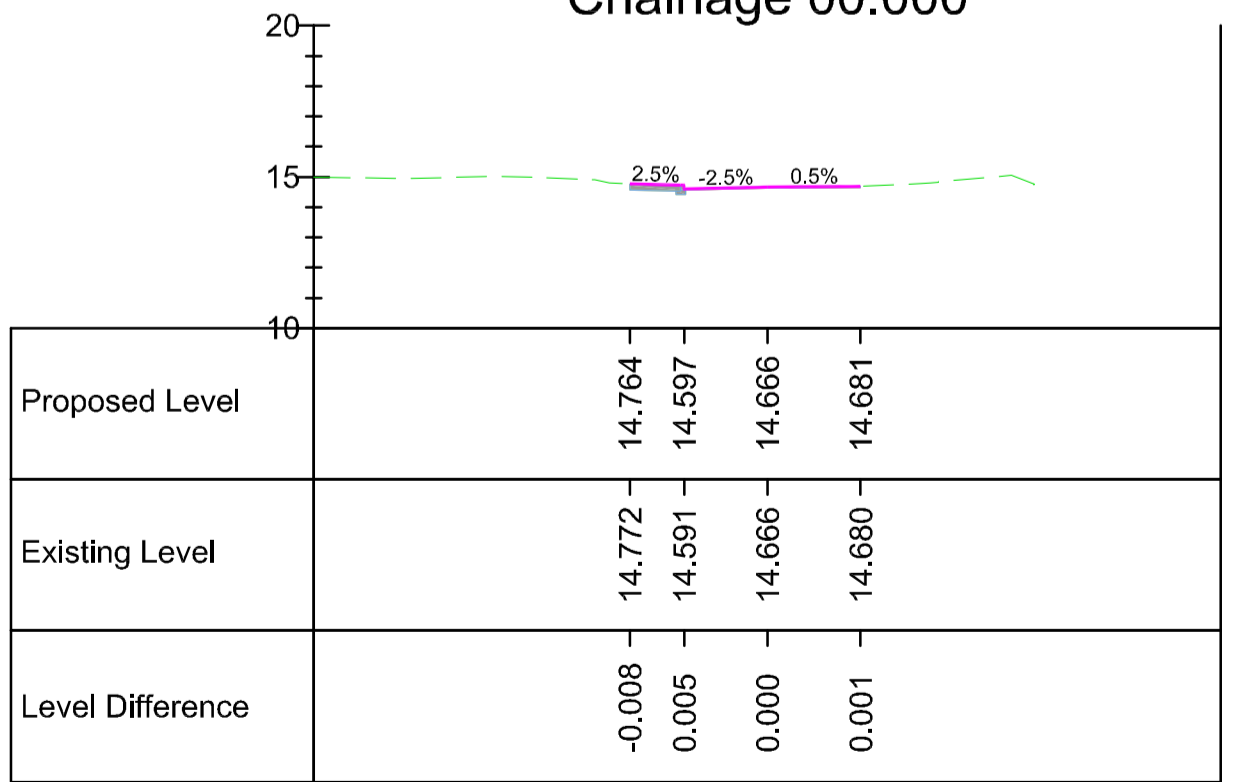


Chainage 40.000

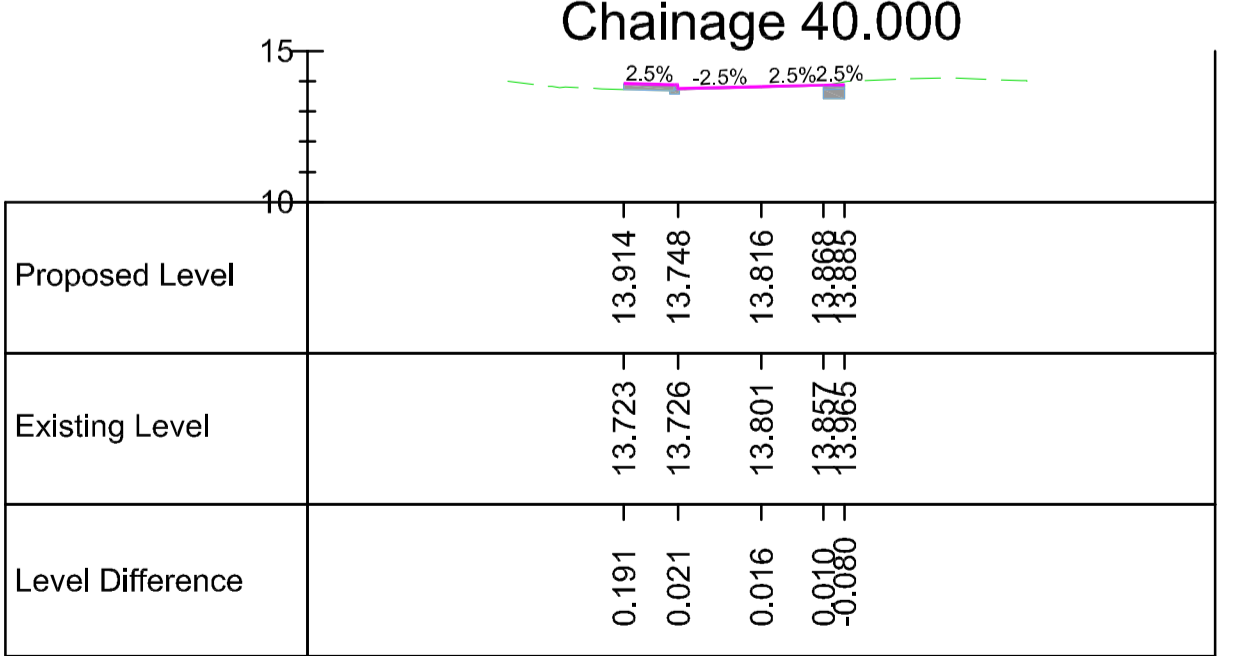

Chainage 80.000

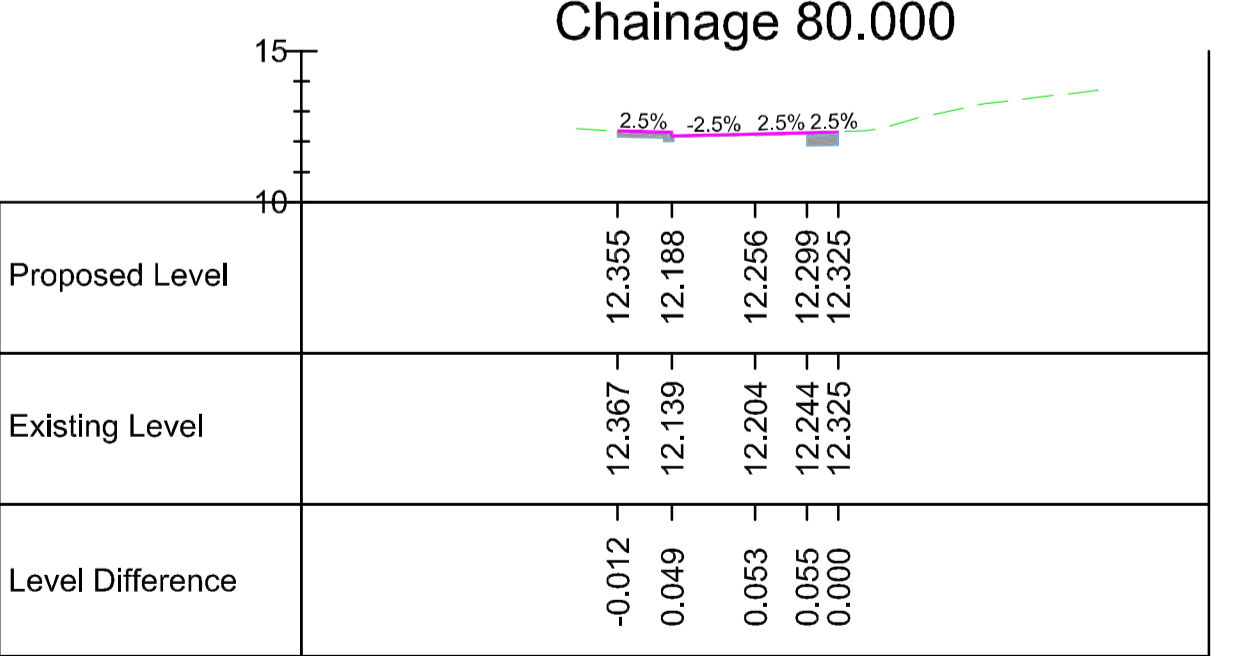

Chainage 120.000

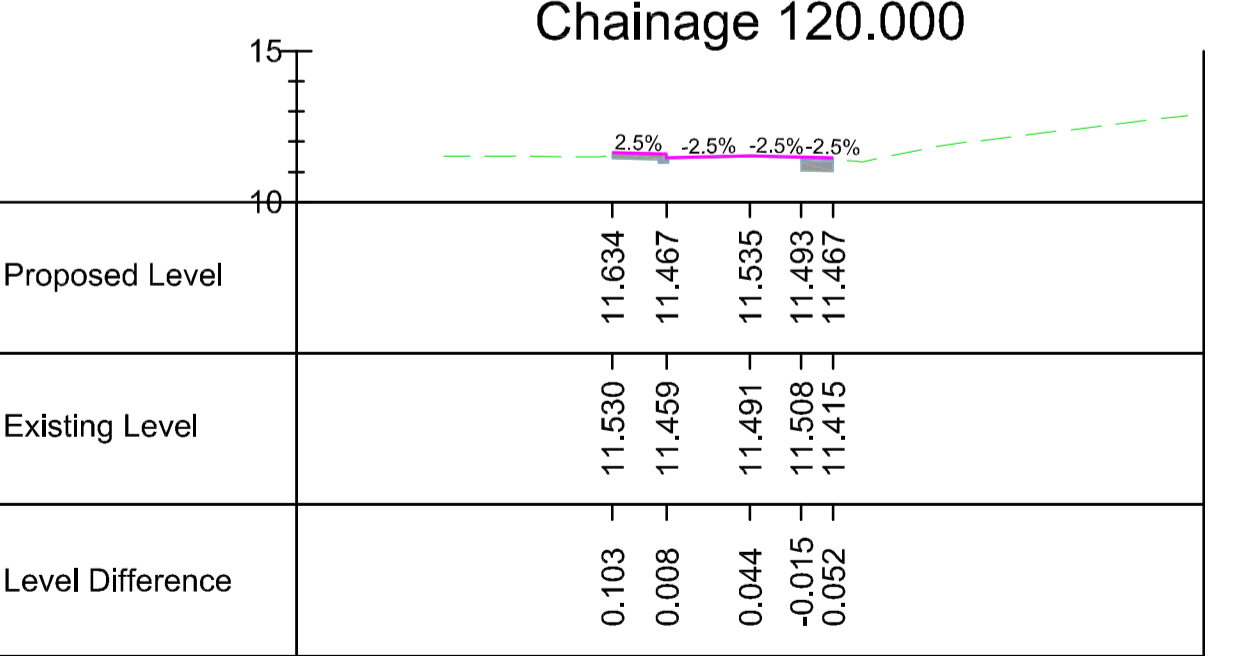


ORDNANCE SURVEY OF IRELAND LICENCE NO. EN0000820 © GOVERNMENT OF IRELAND

- FOR SETTING OUT REFER TO ARCHITECT'S DRAWINGS.
- THIS DRAWING TO BE READ IN CONJUNCTION WITH ALL OTHER ARCHITECTURAL AND ENGINEERING DRAWINGS AND ALL OTHER RELEVANT DRAWINGS AND SPECIFICATIONS.
- DO NOT SCALE THIS DRAWING. USE FIGURED DIMENSIONS ONLY.
- NO PART OF THIS DOCUMENT MAY BE REPRODUCED OR TRANSMITTED IN ANY FORM OR STORED IN ANY RETRIEVAL SYSTEM OF ANY NATURE WITHOUT THE WRITTEN PERMISSION OF O'CONNOR SUTTON CROMIN AS COPYRIGHT HOLDER EXCEPT AS AGREED FOR USE ON THE PROJECT FOR WHICH THE DOCUMENT WAS ORIGINALLY ISSUED.

Rev No.	Date	Revision Note	Drn by	Chkd by
P01	13.01.20	SUITABLE FOR PLANNING	SVM	KP
C01	23.06.20	ISSUED FOR PLANNING	KP	PG
C02	25.09.20	ISSUED FOR PLANNING	KP	PG

PLANNING DRAWING.
 NOT FOR CONSTRUCTION.
 ALL LEVELS GIVEN ARE
 RELATIVE TO ORDNANCE DATUM.
 THIS DRAWING HAS BEEN ISSUED FOR INFORMATION
 PURPOSES ONLY AND MUST NOT BE USED
 FOR CONSTRUCTION UNDER ANY CIRCUMSTANCES

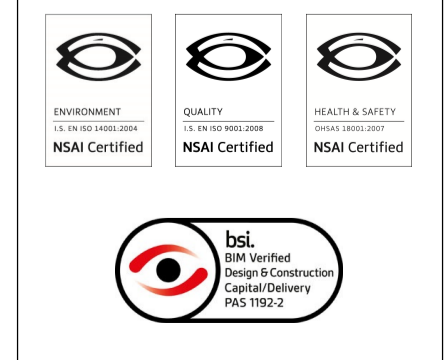

Head Office,
 9 Prussia Street,
 Dublin 7,
 D07 KT57

TEL +353 (0)1 8682000

e: contactus@ocsc.ie
 w: www.ocsc.ie

Dublin | London | Belfast | Galway | Cork

Client: **BURKEWAY HOMES LTD**
 Project: **RESIDENTIAL DEVELOPMENT AT BEARNA**

Title: **CROSS SECTIONS (BL15)**
SHEET 1 OF 3
PUBLIC FOOTPATH AND ROAD

Code | Originator | Zone | Level | Type | Role | Number | Status | Revision
B861 · OCSC · XX · XX · DR · C · 0102 **A1** **C02**

Date: 13/01/20 Scale: 1:250 @ A1 Drn by: SVM Chkd by: KP Aprvd by: AH