



SECTION A - A.
SCALE 1:20

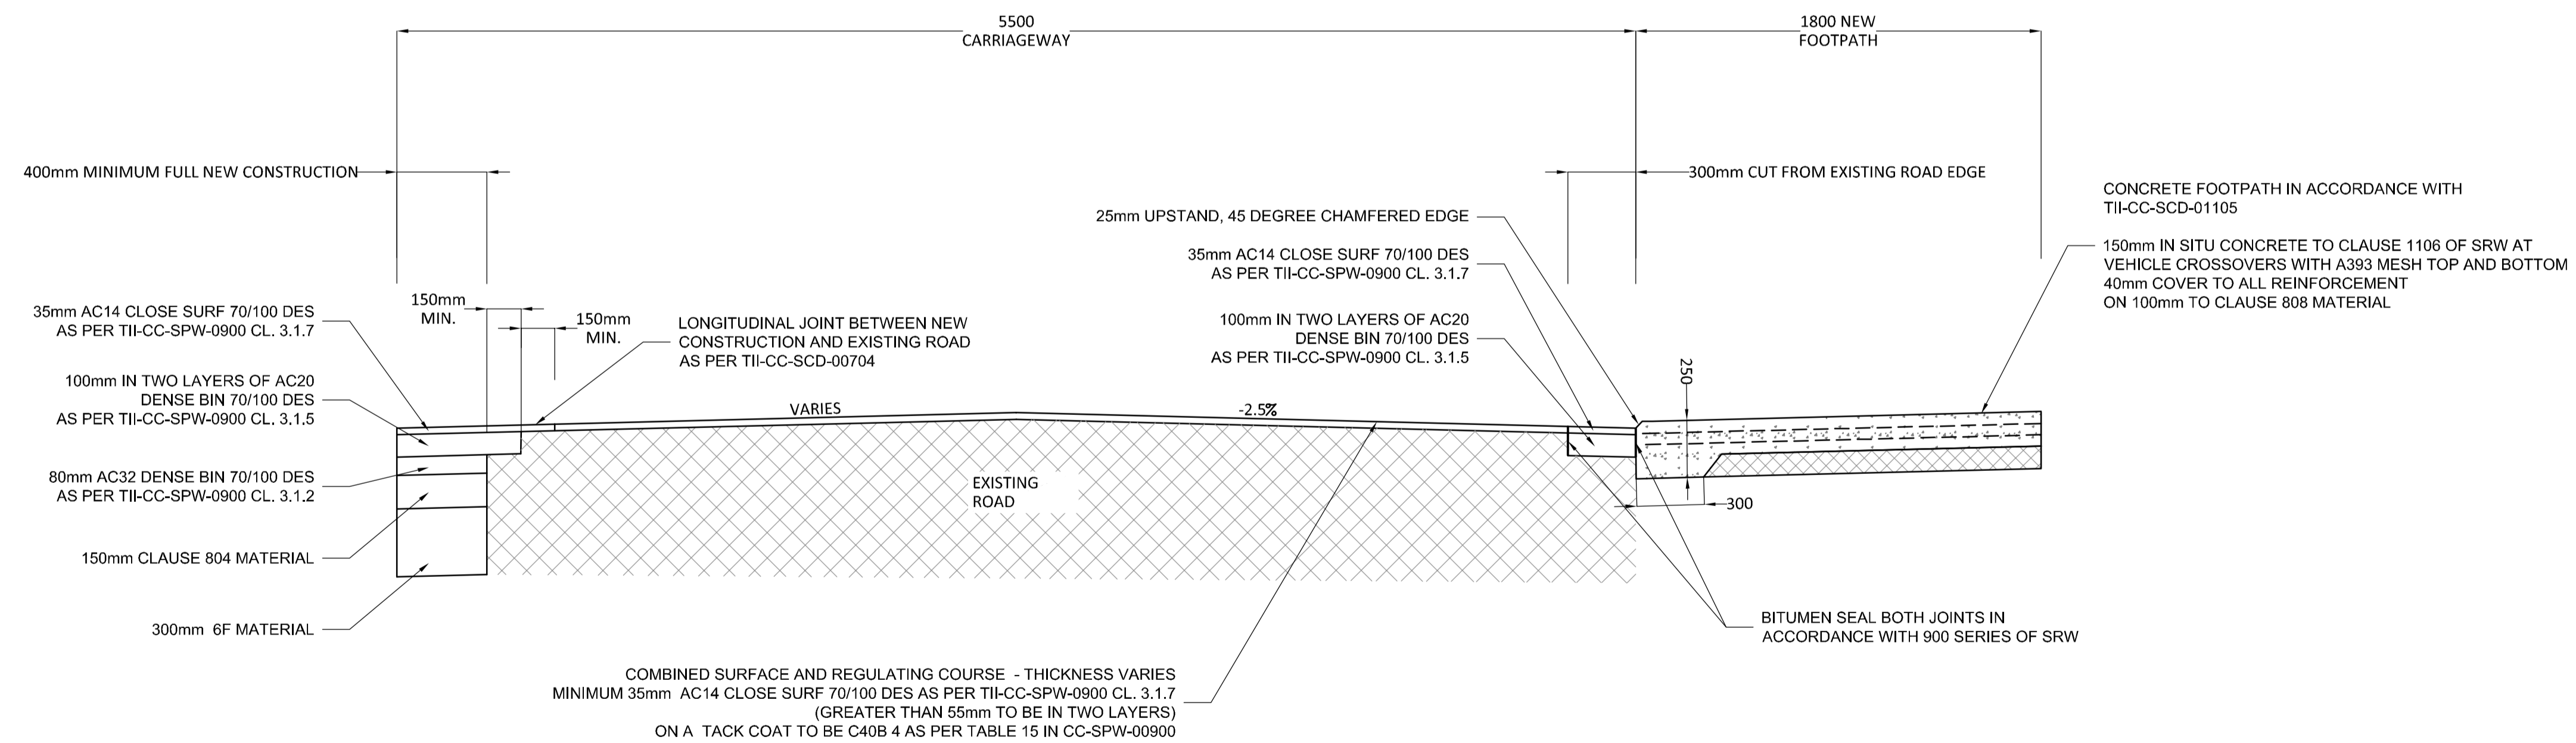

SECTION B -B. (VEHICLE CROSSOVERS)
SCALE 1:20

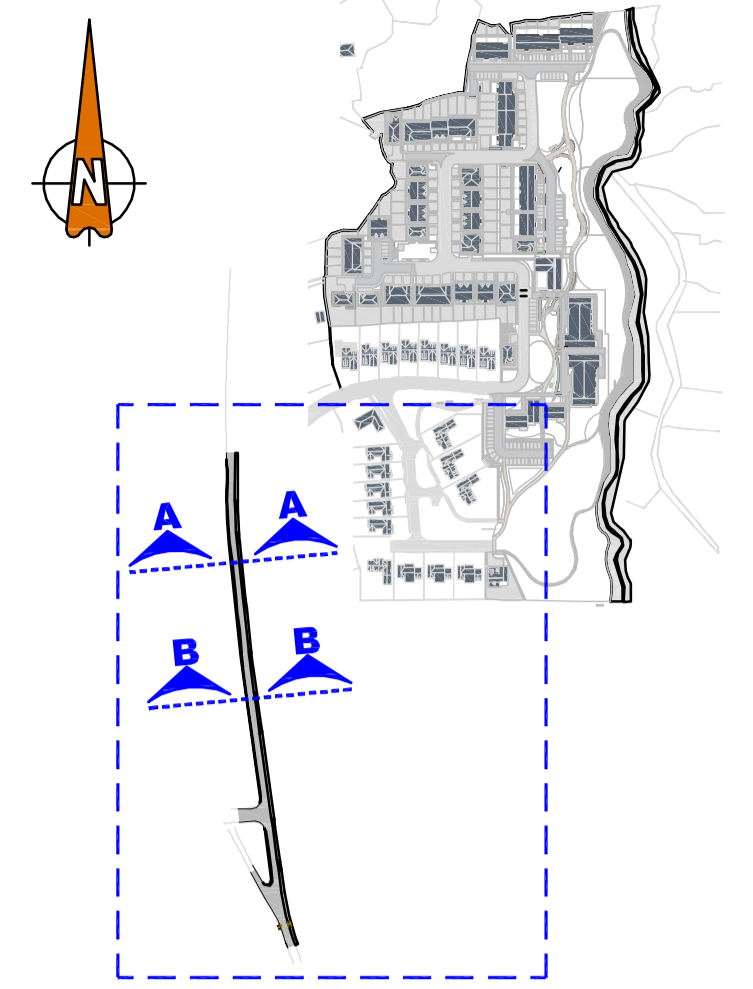

CROSS SECTION LOCATION.
SCALE 1:5000

PLANNING DRAWING.
NOT FOR CONSTRUCTION.
ALL LEVELS GIVEN ARE
RELATIVE TO ORDNANCE DATUM.
THIS DRAWING HAS BEEN ISSUED FOR INFORMATION
PURPOSES ONLY AND MUST NOT BE USED
FOR CONSTRUCTION UNDER ANY CIRCUMSTANCES

ORDNANCE SURVEY OF IRELAND LICENCE NO. EN0000820 © GOVERNMENT OF IRELAND

- FOR SETTING OUT REFER TO ARCHITECT'S DRAWINGS.
- THIS DRAWING TO BE READ IN CONJUNCTION WITH ALL OTHER ARCHITECTURAL AND ENGINEERING DRAWINGS AND ALL OTHER RELEVANT DRAWINGS AND SPECIFICATIONS.
- DO NOT SCALE THIS DRAWING. USE FIGURED DIMENSIONS ONLY.
- NO PART OF THIS DOCUMENT MAY BE REPRODUCED OR TRANSMITTED IN ANY FORM OR STORED IN ANY RETRIEVAL SYSTEM OF ANY NATURE WITHOUT THE WRITTEN PERMISSION OF O'CONNOR SUTTON CRONIN AS COPYRIGHT HOLDER EXCEPT AS AGREED FOR USE ON THE PROJECT FOR WHICH THE DOCUMENT WAS ORIGINALLY ISSUED.

Rev No.	Date	Revision Note	Drn by	Chkd by	Rev No.	Date	Revision Note	Drn by	Chkd by
P01	13.01.20	SUITABLE FOR PLANNING	SVM	KP					
P02	15.05.20	KEY PLAN UPDATED	KP	PG					
CO1	08.06.20	ISSUE FOR PLANNING	KP	PG					
CO2	25.09.20	ISSUED FOR PLANNING	KP	PG					



Head Office,
9 Prussia Street,
Dublin 7,
D07 KT57

TEL +353 (0)1 8682000

e: contactus@ocsc.ie
w: www.ocsc.ie



Dublin | London | Belfast | Galway | Cork

Client: **BURKEWAY HOMES LTD**
Project: **RESIDENTIAL DEVELOPMENT AT BEARNA**

Title: **TYPICAL CROSS SECTION (BL15)
PUBLIC FOOTPATH AND ROAD**

Code (Originator) Zone | Level | Type | Role | Number | Status | Revision
B861 · OCSC · XX · XX · DR · C · 0105 | A1 | C02
Date: 13.01.20 Scale: SHOW@ A1 Drn by: SVM Chkd by: KP Aprvd by: AH