


Phoenix 2 Duo (P2-15W with Elite 6x4 chassis)

Overall Length	11.200m
Overall Width	2.530m
Overall Body Height	3.751m
Min Body Ground Clearance	0.304m
Track Width	2.500m
Lock-to-lock time	4.00s
Curb to Curb Turning Radius	9.500m

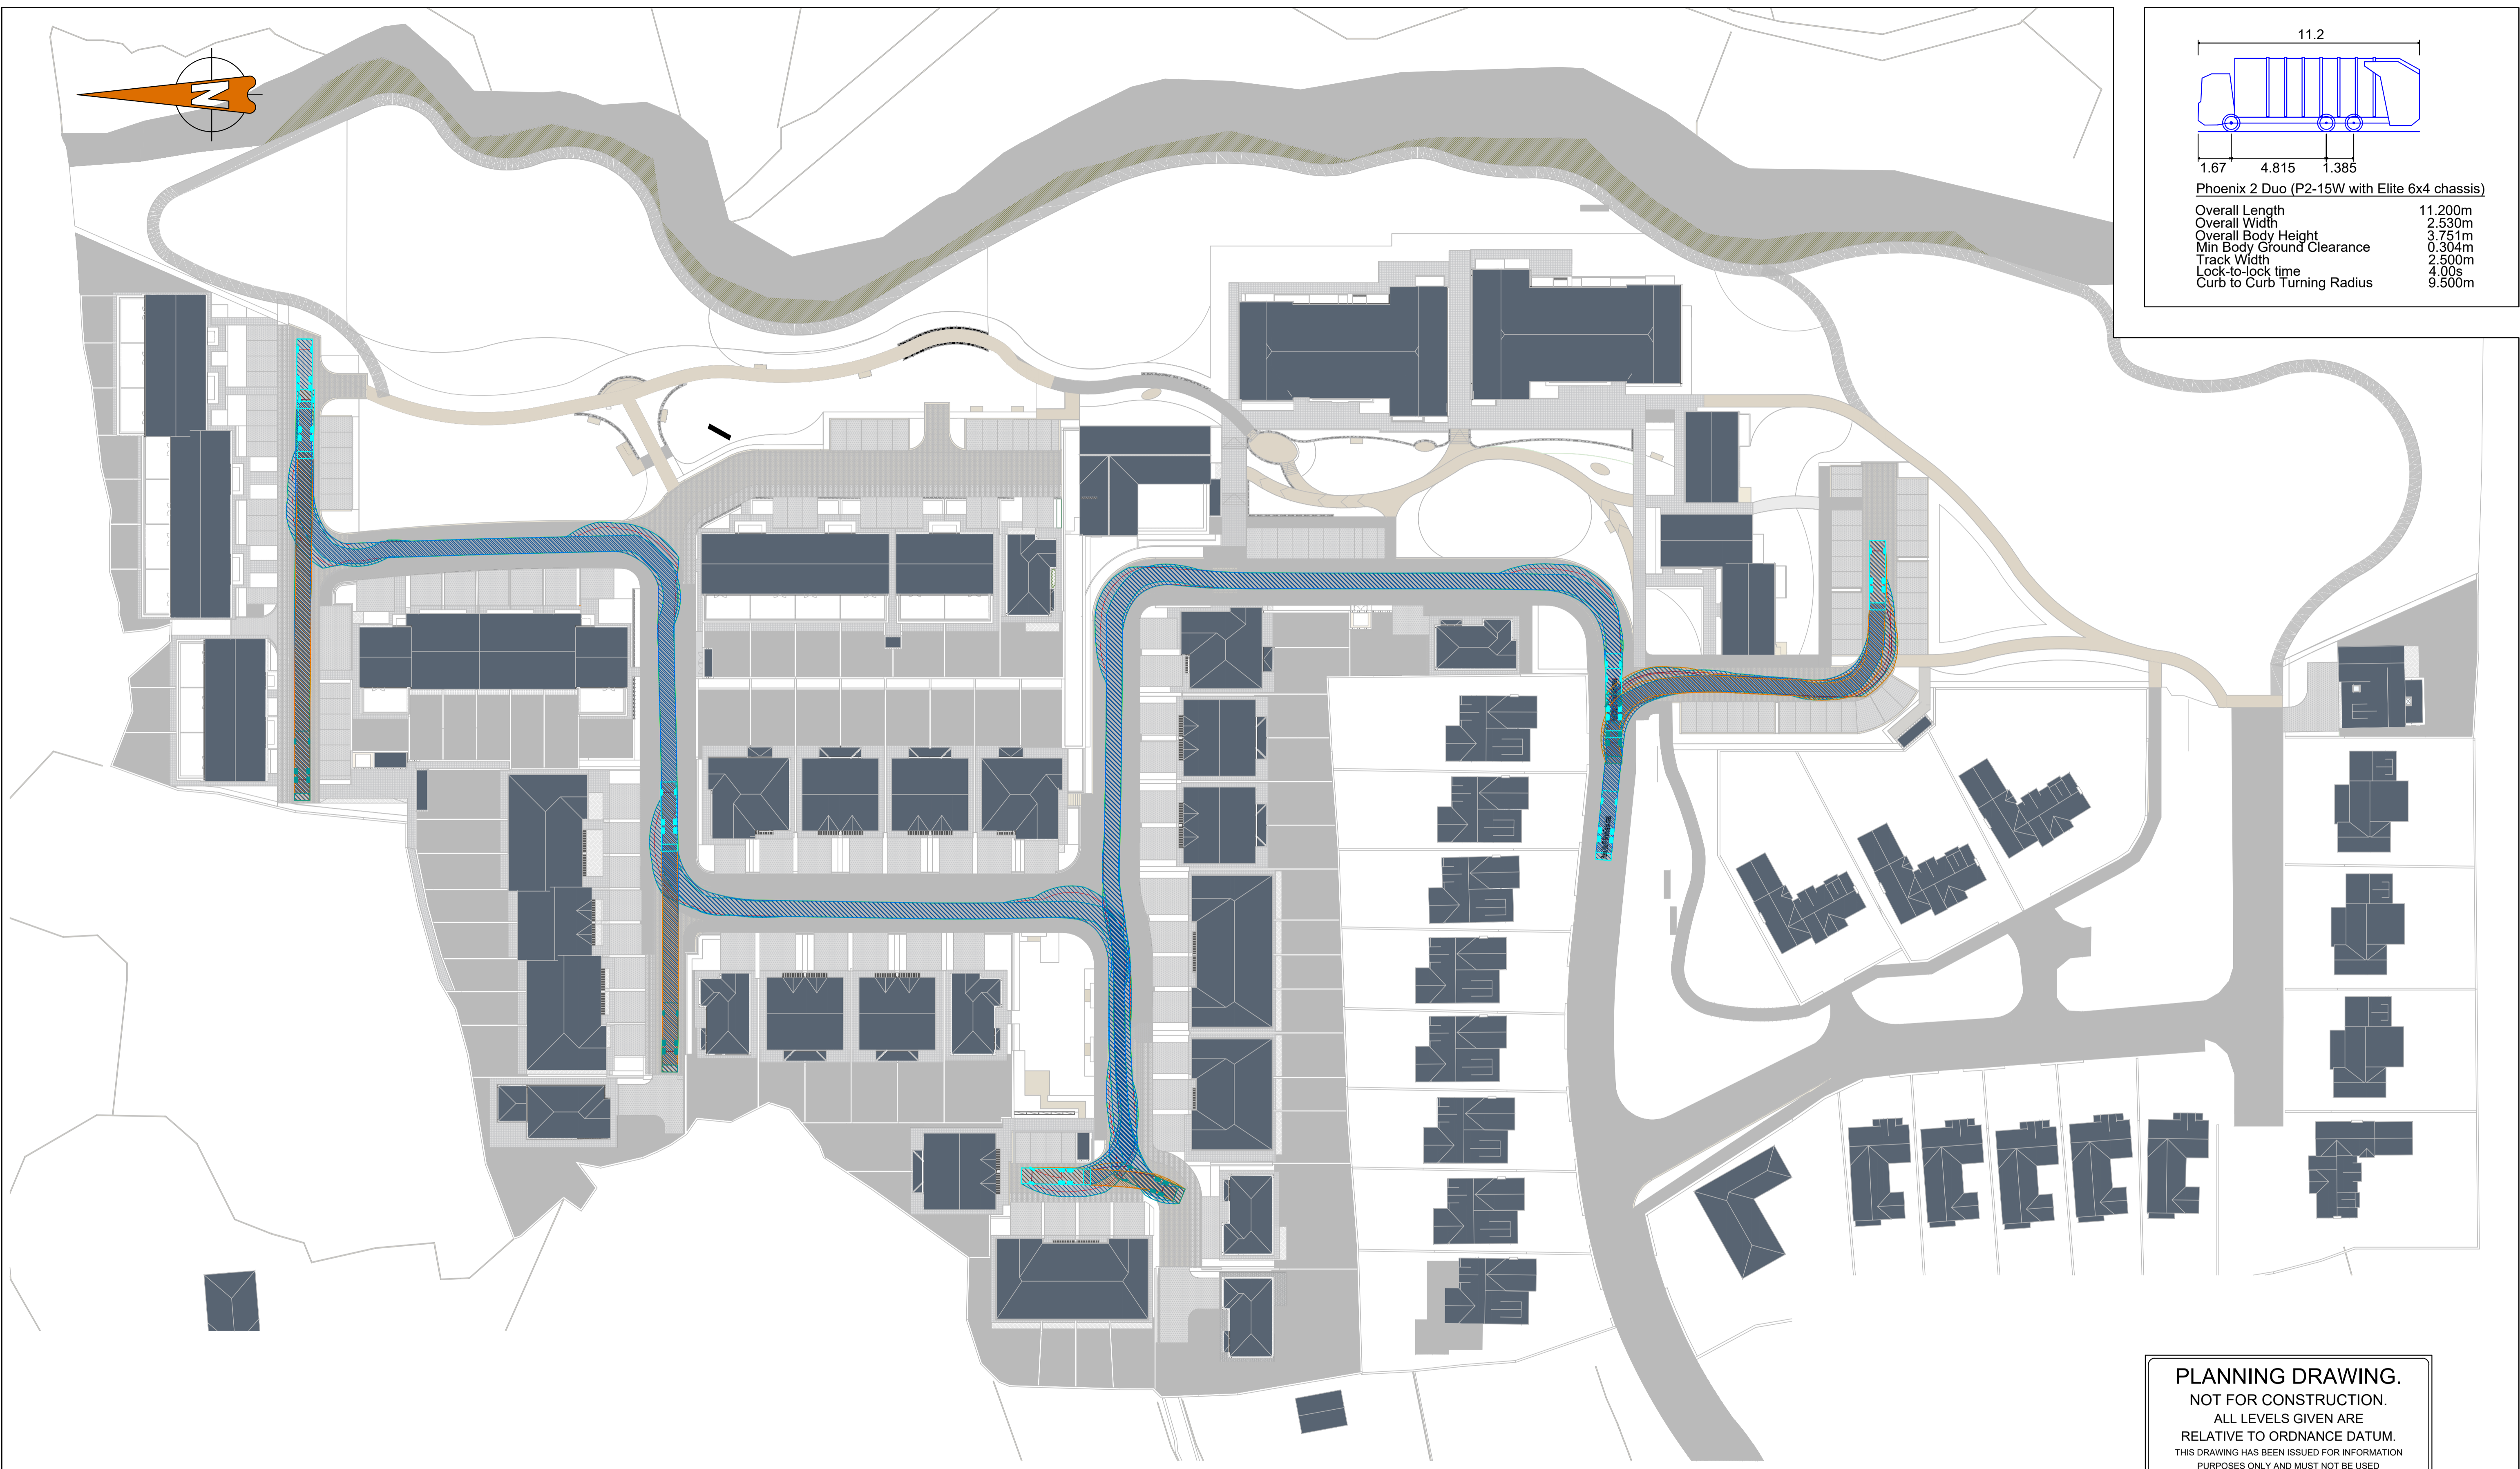


PLANNING DRAWING.
 NOT FOR CONSTRUCTION.
 ALL LEVELS GIVEN ARE
 RELATIVE TO ORDNANCE DATUM.
 THIS DRAWING HAS BEEN ISSUED FOR INFORMATION
 PURPOSES ONLY AND MUST NOT BE USED
 FOR CONSTRUCTION UNDER ANY CIRCUMSTANCES

- FOR SETTING OUT REFER TO ARCHITECT'S DRAWINGS.
- THIS DRAWING TO BE READ IN CONJUNCTION WITH ALL OTHER ARCHITECTURAL AND ENGINEERING DRAWINGS AND ALL OTHER RELEVANT DRAWINGS AND SPECIFICATIONS.
- DO NOT SCALE THIS DRAWING. USE FIGURED DIMENSIONS ONLY.
- NO PART OF THIS DOCUMENT MAY BE REPRODUCED OR TRANSMITTED IN ANY FORM OR STORED IN ANY RETRIEVAL SYSTEM OF ANY NATURE WITHOUT THE WRITTEN PERMISSION OF O'CONNOR SUTTON CRONIN AS COPYRIGHT HOLDER EXCEPT AS AGREED FOR USE ON THE PROJECT FOR WHICH THE DOCUMENT WAS ORIGINALLY ISSUED.

Rev No.	Date	Revision Note	Drn by	Chkd by
P01	13.01.20	SUITABLE FOR PLANNING	SR	KP
P02	11.05.20	SITE LAYOUT REVISED	SR	KP
C01	08.06.20	ISSUED FOR PLANNING	KP	PG
C02	25.09.20	ISSUED FOR PLANNING	KP	PG

Rev No.	Date	Revision Note	Drn by	Chkd by

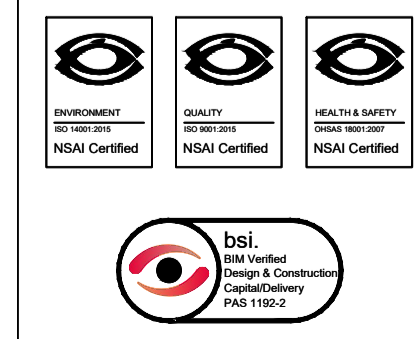

Head Office,
 9 Prussia Street,
 Dublin 7.
 D07 KT57

TEL +353 (0)1 8682000

e: contactus@ocsc.ie
 w: www.ocsc.ie

Dublin | London | Belfast | Galway | Cork | Birmingham



Client: BURKEWAY HOMES LTD
 Project: RESIDENTIAL DEVELOPMENT AT BEARNA

Title: SWEPT PATH ANALYSIS
 REFUSE TRUCK

Code	Originator	Zone	Level	Type	Role	Number	Status	Revision
B861	OCSC	XX	XX	DR	C	0110	A1	C02

Date: 13.01.20 Scale: 1:500 @ A1 Drn by:SR Chkd by:KP Aprvd by:AH