

MH Name	SW-1		SW-3	SW-4
		WW-1.	2.000	
Hor Scale 5 Ver Scale 1 Datum (m)17.000 PN Dia (mm) Slope (1:X)				
PN /		SW-1.000	SW-1.001	SW
Dia (mm)		SW-1.000 225 170.0	SW-1.001 225 28.0	SW 1
				× 0
Cover Level (m)	22.421 22.368	22.319	22.350 22.125 21.982	21.878 21.980
Invert Level (m)	21.446		21.259 20.924	20.377
Length (m)		31.772	8.568	16

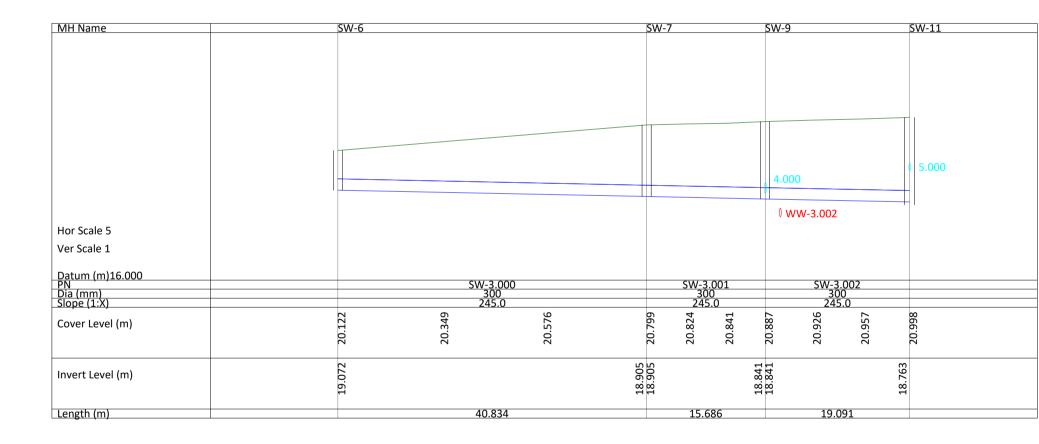


ORDNANCE SURVEY OF IRELAND LICENCE NO. EN0000820 © GOVERNMENT OF IRELAND


- FOR SETTING OUT REFER TO ARCHITECT'S DRAWINGS.
 THIS DRAWING TO BE READ IN CONJUNCTION WITH ALL OTHER ARCHITECTURAL AND ENGINEERING DRAWINGS AND ALL OTHER RELEVANT DRAWINGS AND SPECIFICATIONS.
- DO NOT SCALE THIS DRAWINGS AND SPECIFICATIONS.
 DO NOT SCALE THIS DRAWING. USE FIGURED DIMENSIONS ONLY.
 NO PART OF THIS DOCUMENT MAY BE REPRODUCED OR TRANSMITTED IN ANY FORM OR STORED IN ANY RETRIEVAL SYSTEM OF ANY NATURE WITHOUT THE WRITTEN PERMISSION OF O'CONNOR SUTTON CRONIN AS COPYRIGHT HOLDER EXCEPT AS AGREED FOR USE ON THE PROJECT FOR WHICH THE DOCUMENT WAS ORIGINALLY ISSUED.


- IRELAND							
Rev No.	Date	Revision Note	Drn by	Chkd by			
P01	14.01.20	SUITABLE FOR PLANNING	SD	MK			
P02	15.05.20	REVISED SURFACE WATER LONGSECTIONS	RP	MK			
C01	23.06.20	ISSUED FOR PLANNING	RP	MK			
C02	25.09.20	ISSUED FOR PLANNING	AB	MK			

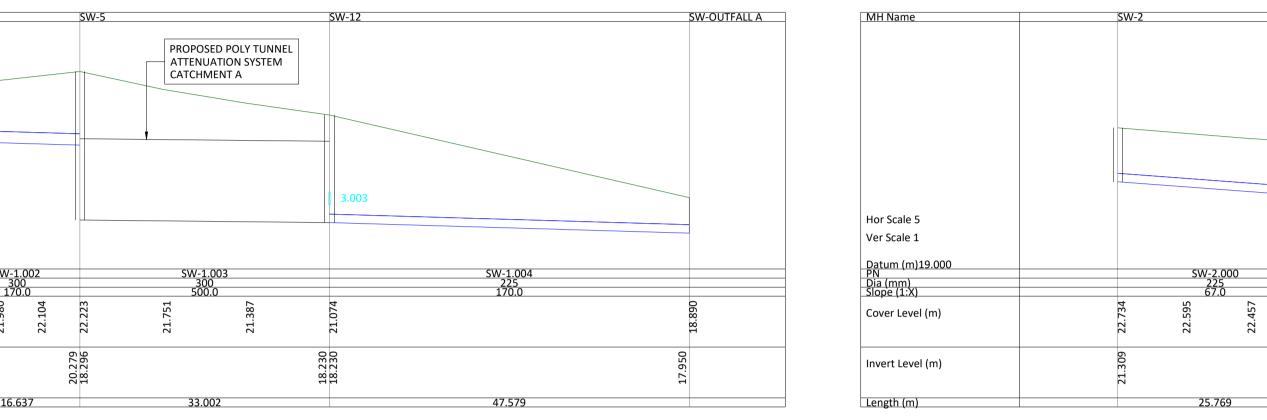

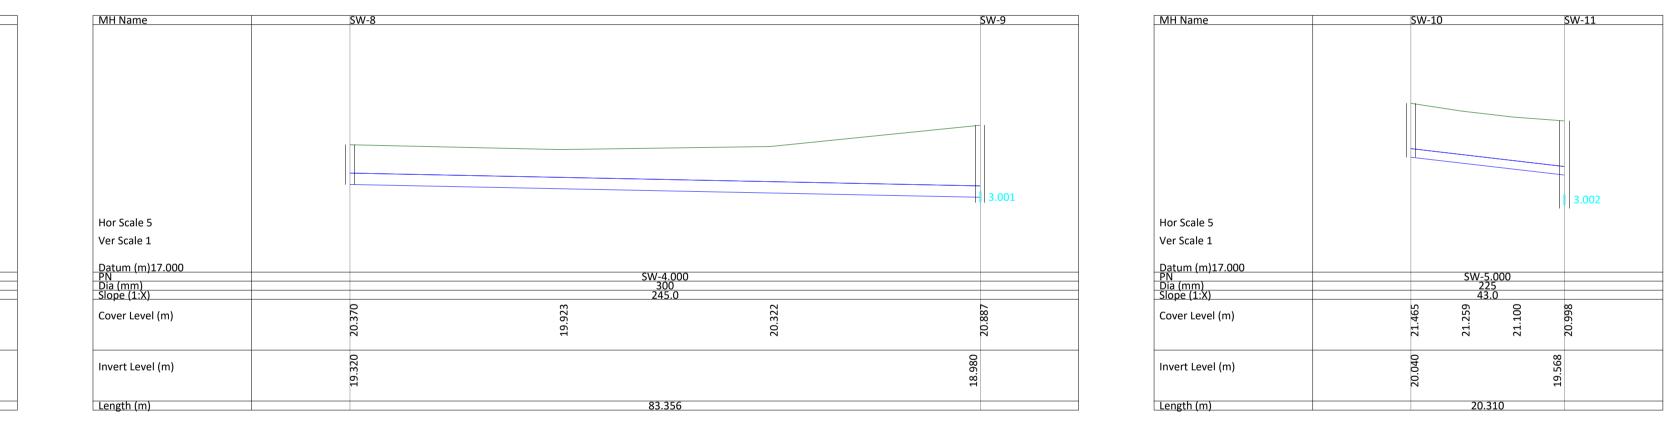

Rev No.	Date	Revision Note	Drn by	Chkd by				Head Office,
					6	\bigcirc	6	9 Prussia Street,
						$\mathbf{\mathbf{O}}$	\odot	Dublin 7. D07 KT57
					ENVIRONMENT	QUALITY	HEALTH & SAFETY DHSAS 18001:2007	007 (137
					NSAI Certified	NSAI Certified	NSAI Certified	
								TEL +353 (0)1 8
						bsi. BIM Verified		e: contactus
						Design & Cons Capital/Delive PAS 1192-2	truction ery	w: www.ocso
						FA3 1152-2		Dublin Long
					 			Dublin Lonc

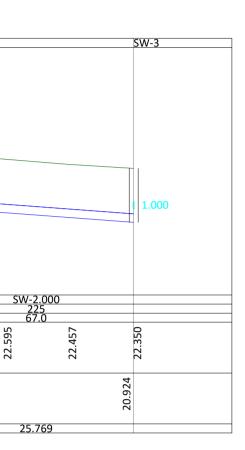

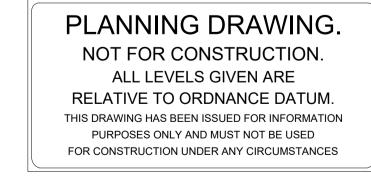



Client:	BURKEWAY HOMES LTD
Project:	RESIDENTIAL DEVELOPMENT AT
	BEARNA
Title:	SURFACE WATER LONG SECTIONS - CATCHMENT A
	SHEET 01 OF 05

Code Originator Zor			
B861 · OCSC · XX	<pre>XX · DR · C</pre>	- 0510	A1 CO2
Date: 14.01.20 Scale: 1	.:100 @ A1 Drn by:SD	Chkd by:Mł	Aprvd by:AH

ndon | Belfast | Galway | Cork