

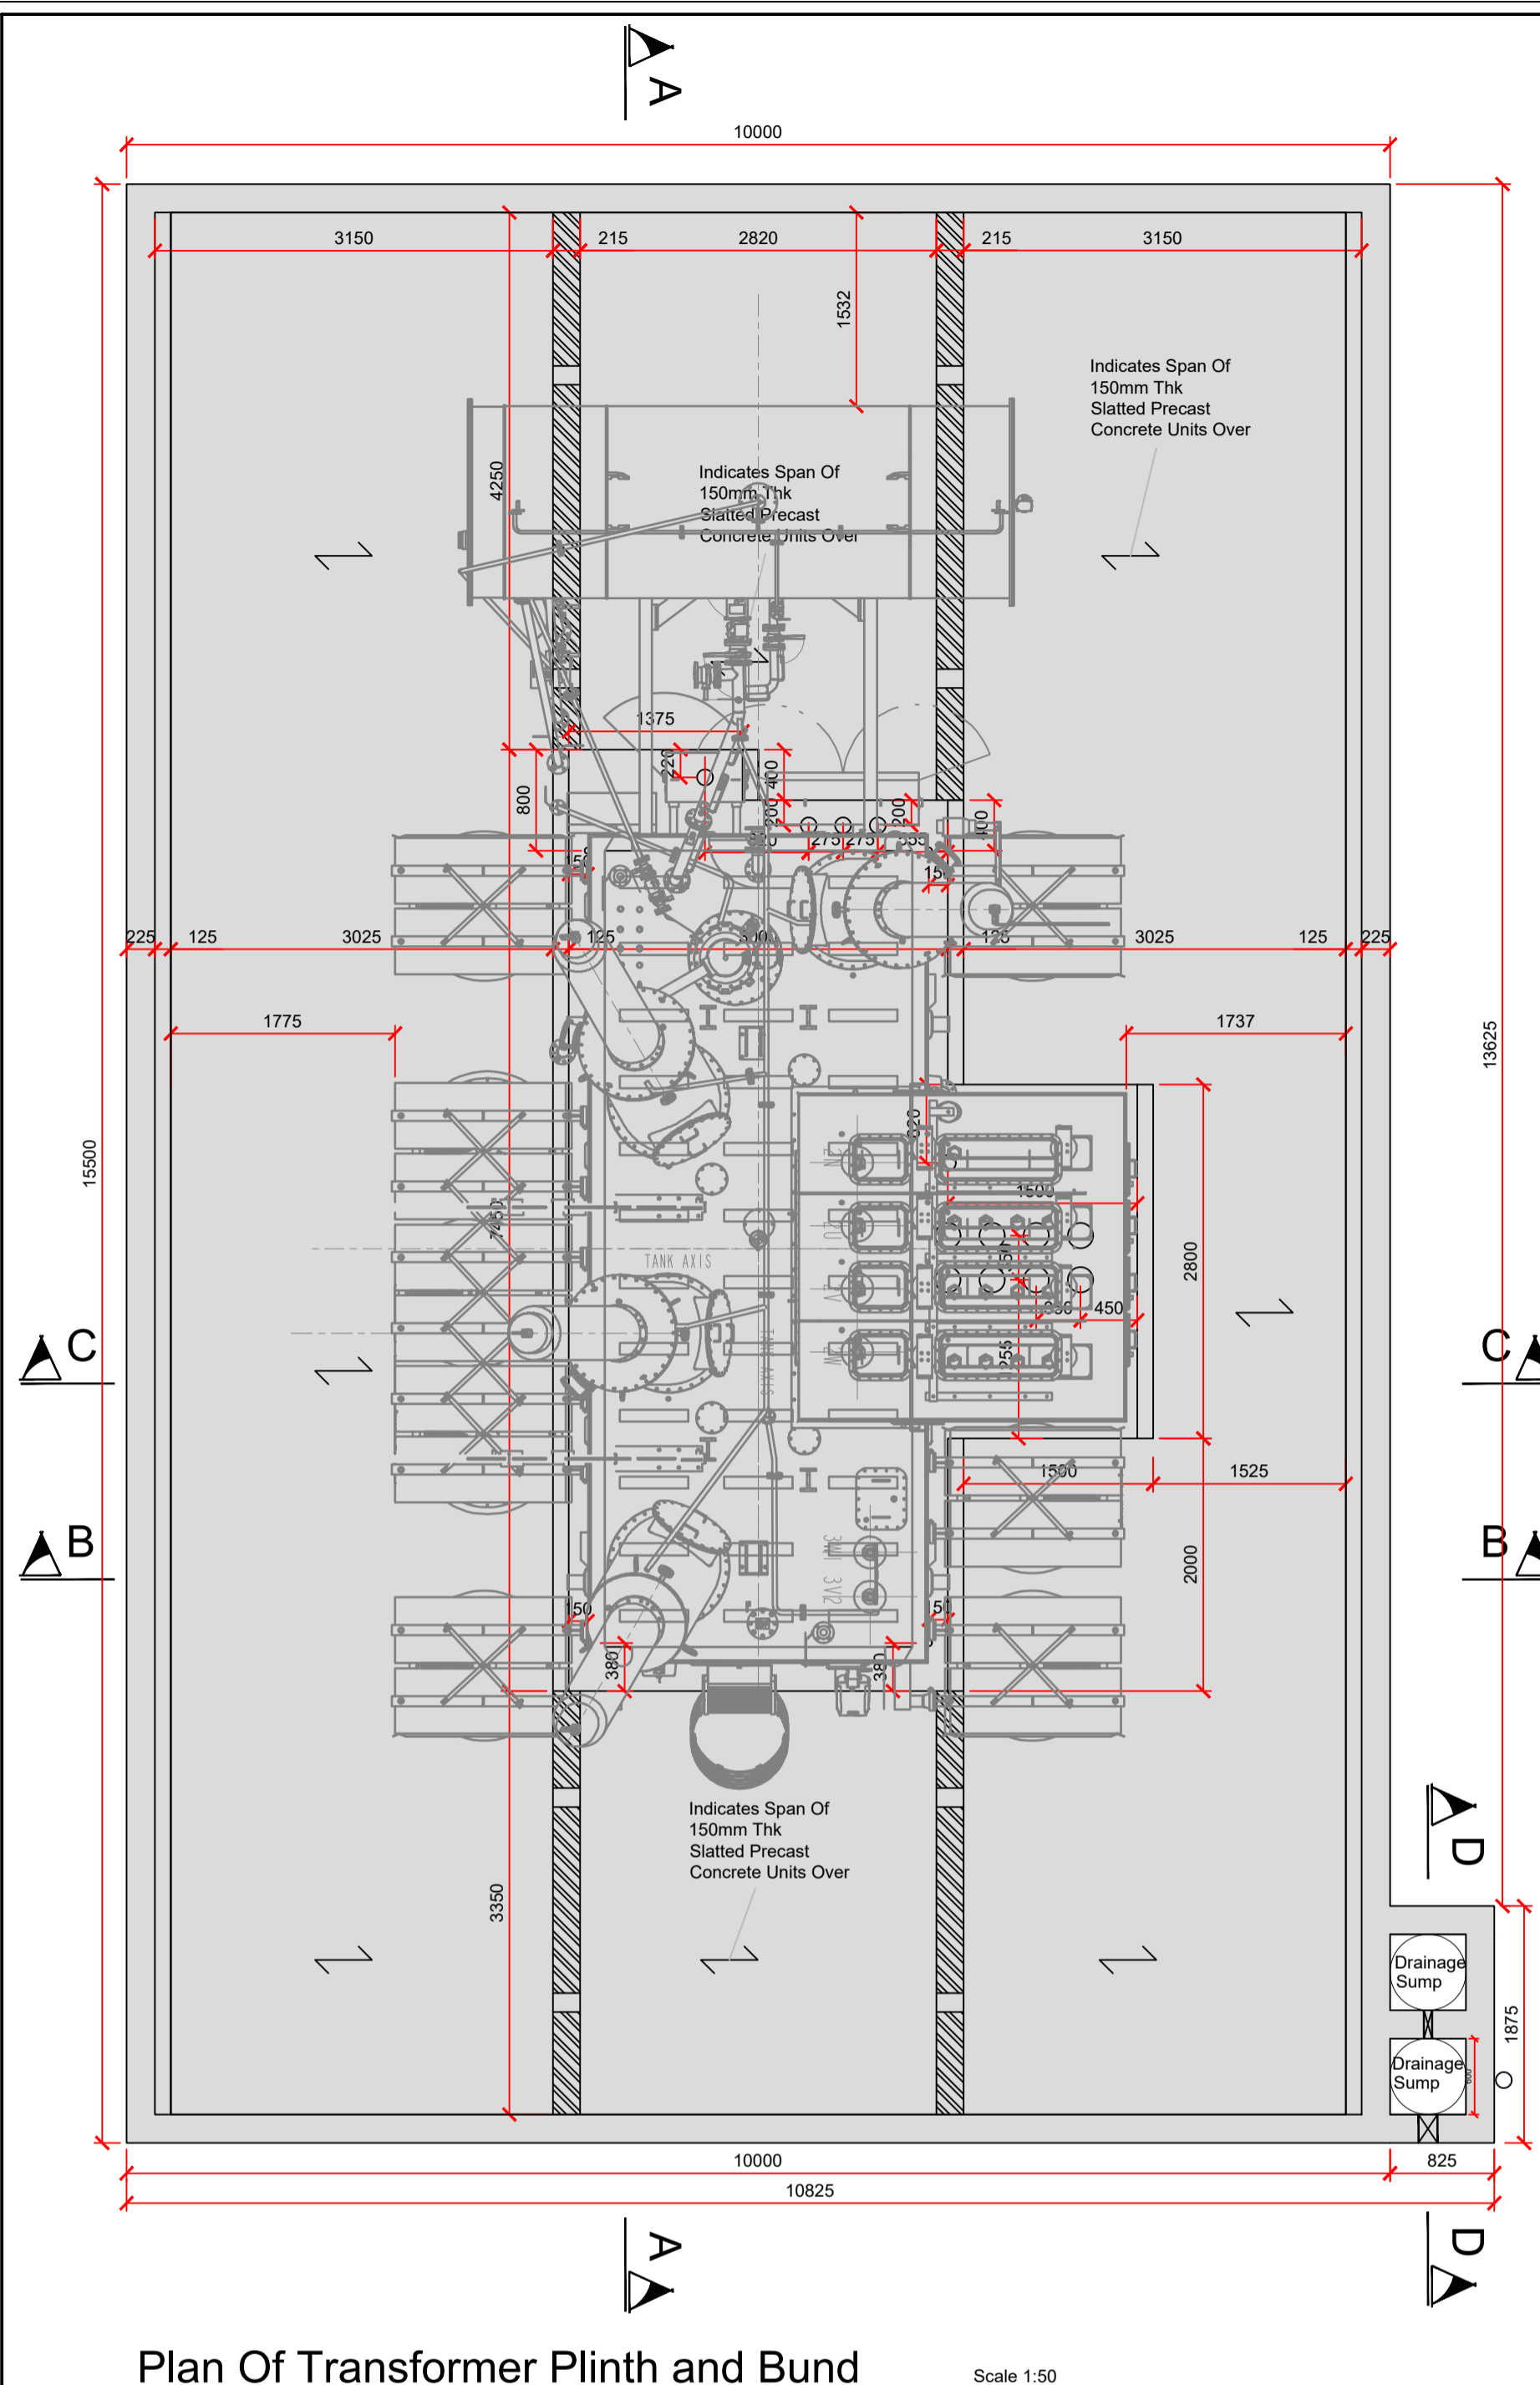
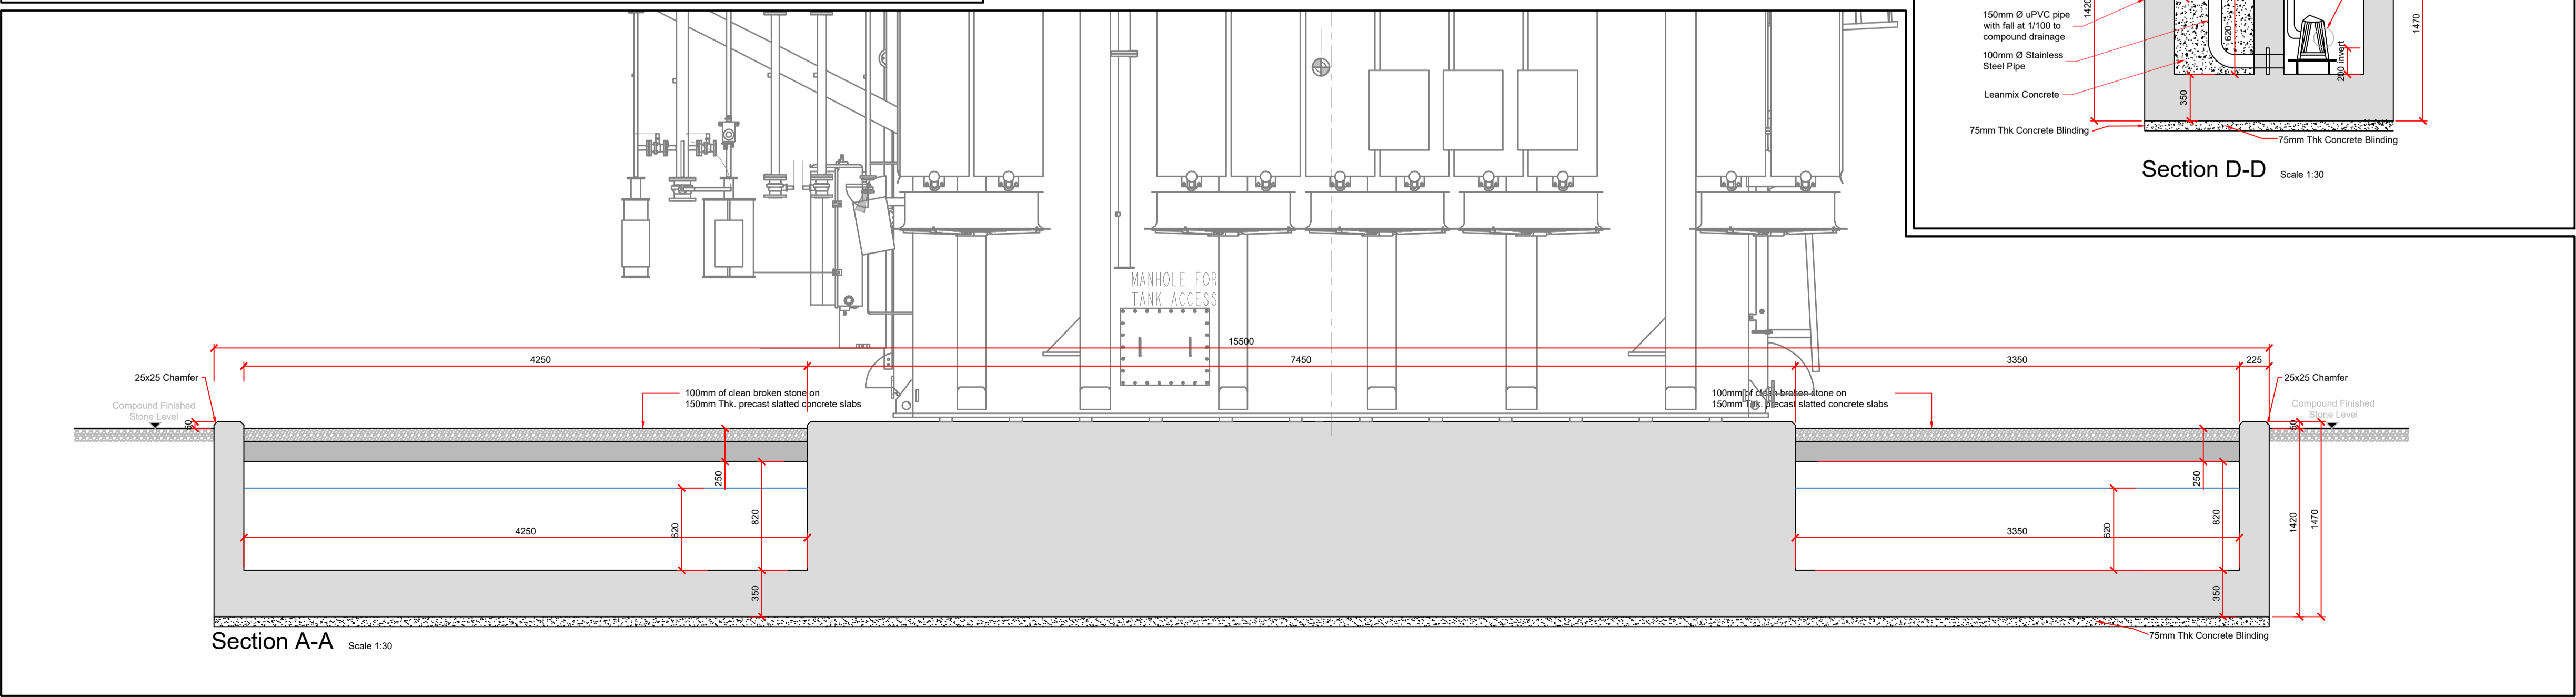
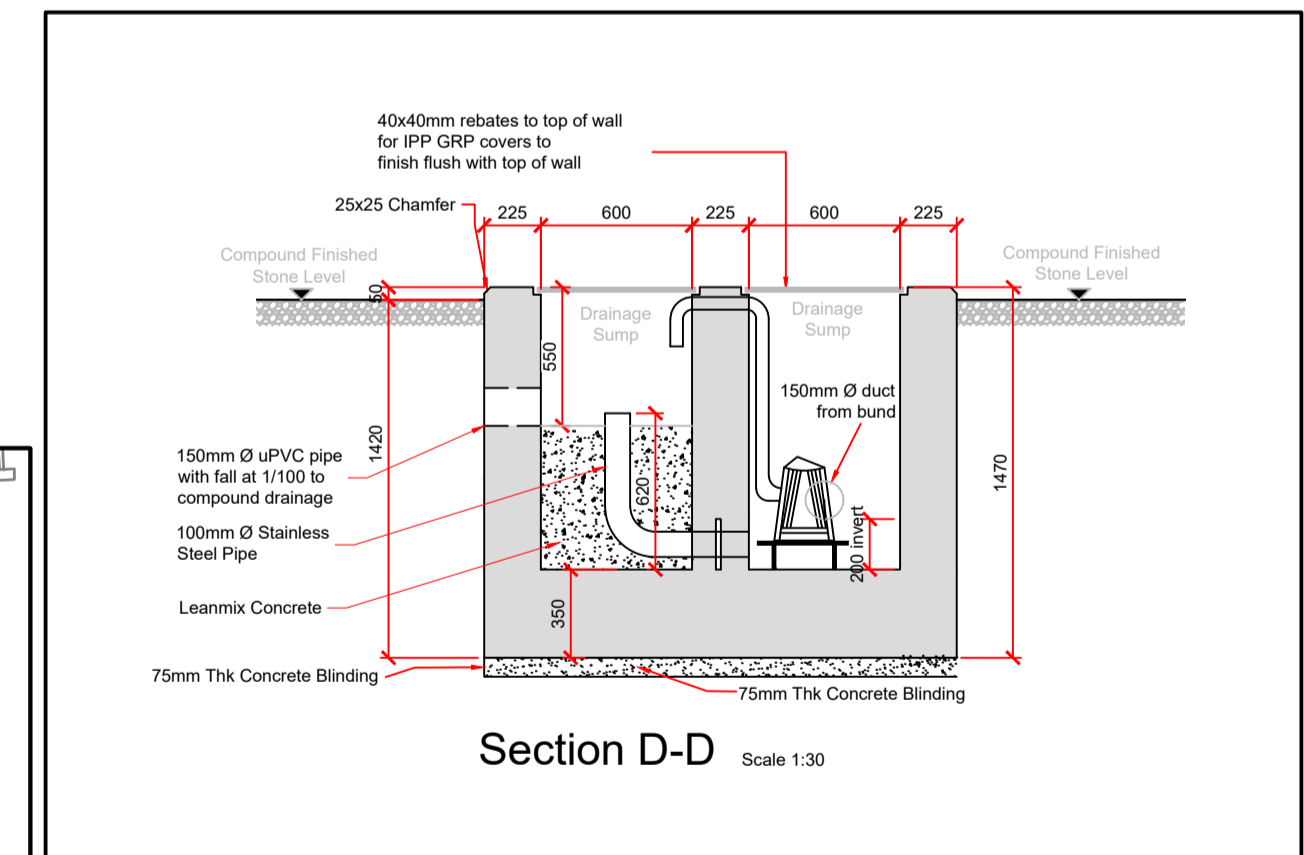


PLEASE NOTE THAT THE COMPONENTS ILLUSTRATED ON THIS DRAWING ARE INDICATIVE ONLY. THE PRECISE SPECIFICATION AND DETAIL WILL BE DETERMINED BY THE ELECTRICAL EQUIPMENT SUPPLIER AND EIRGRID FUNCTIONAL SPECIFICATION

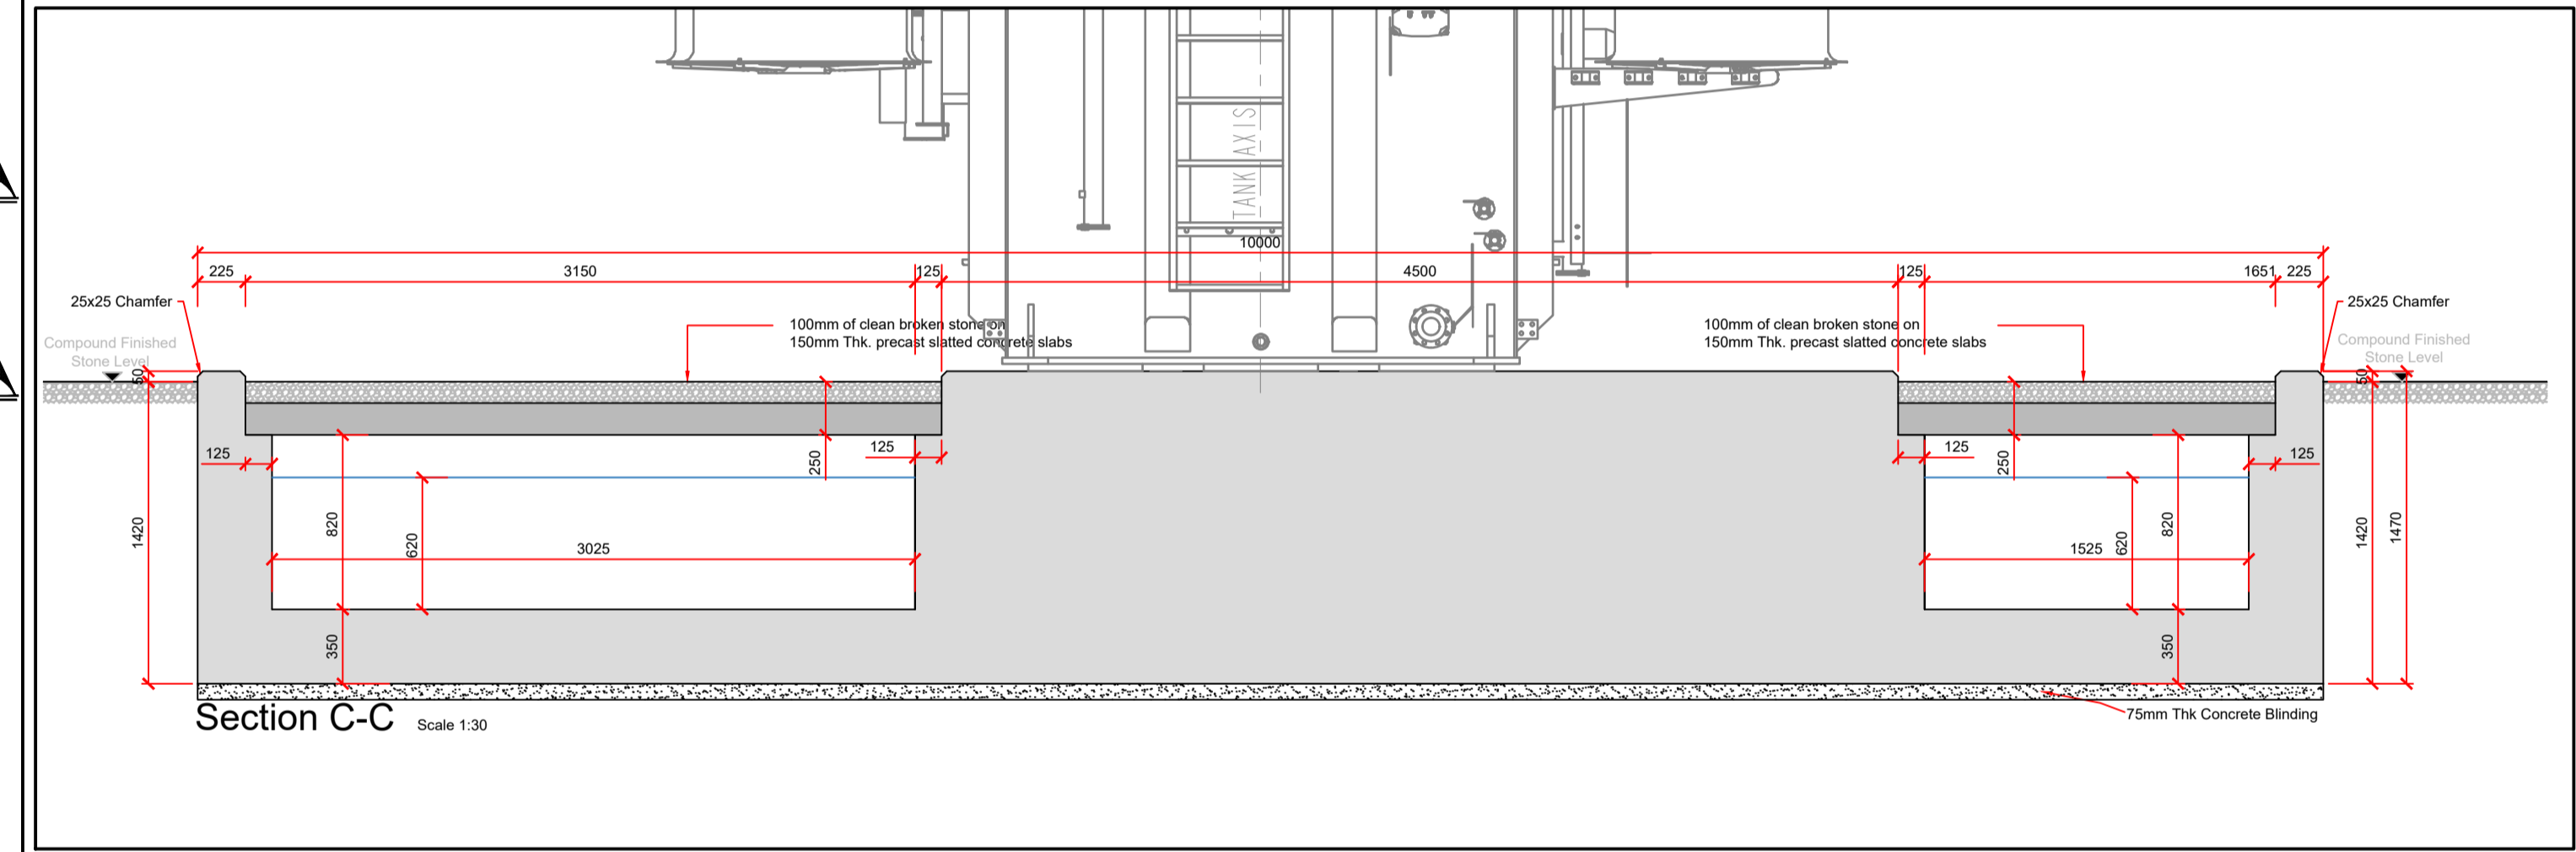

Plan Of Transformer Plinth and Bund

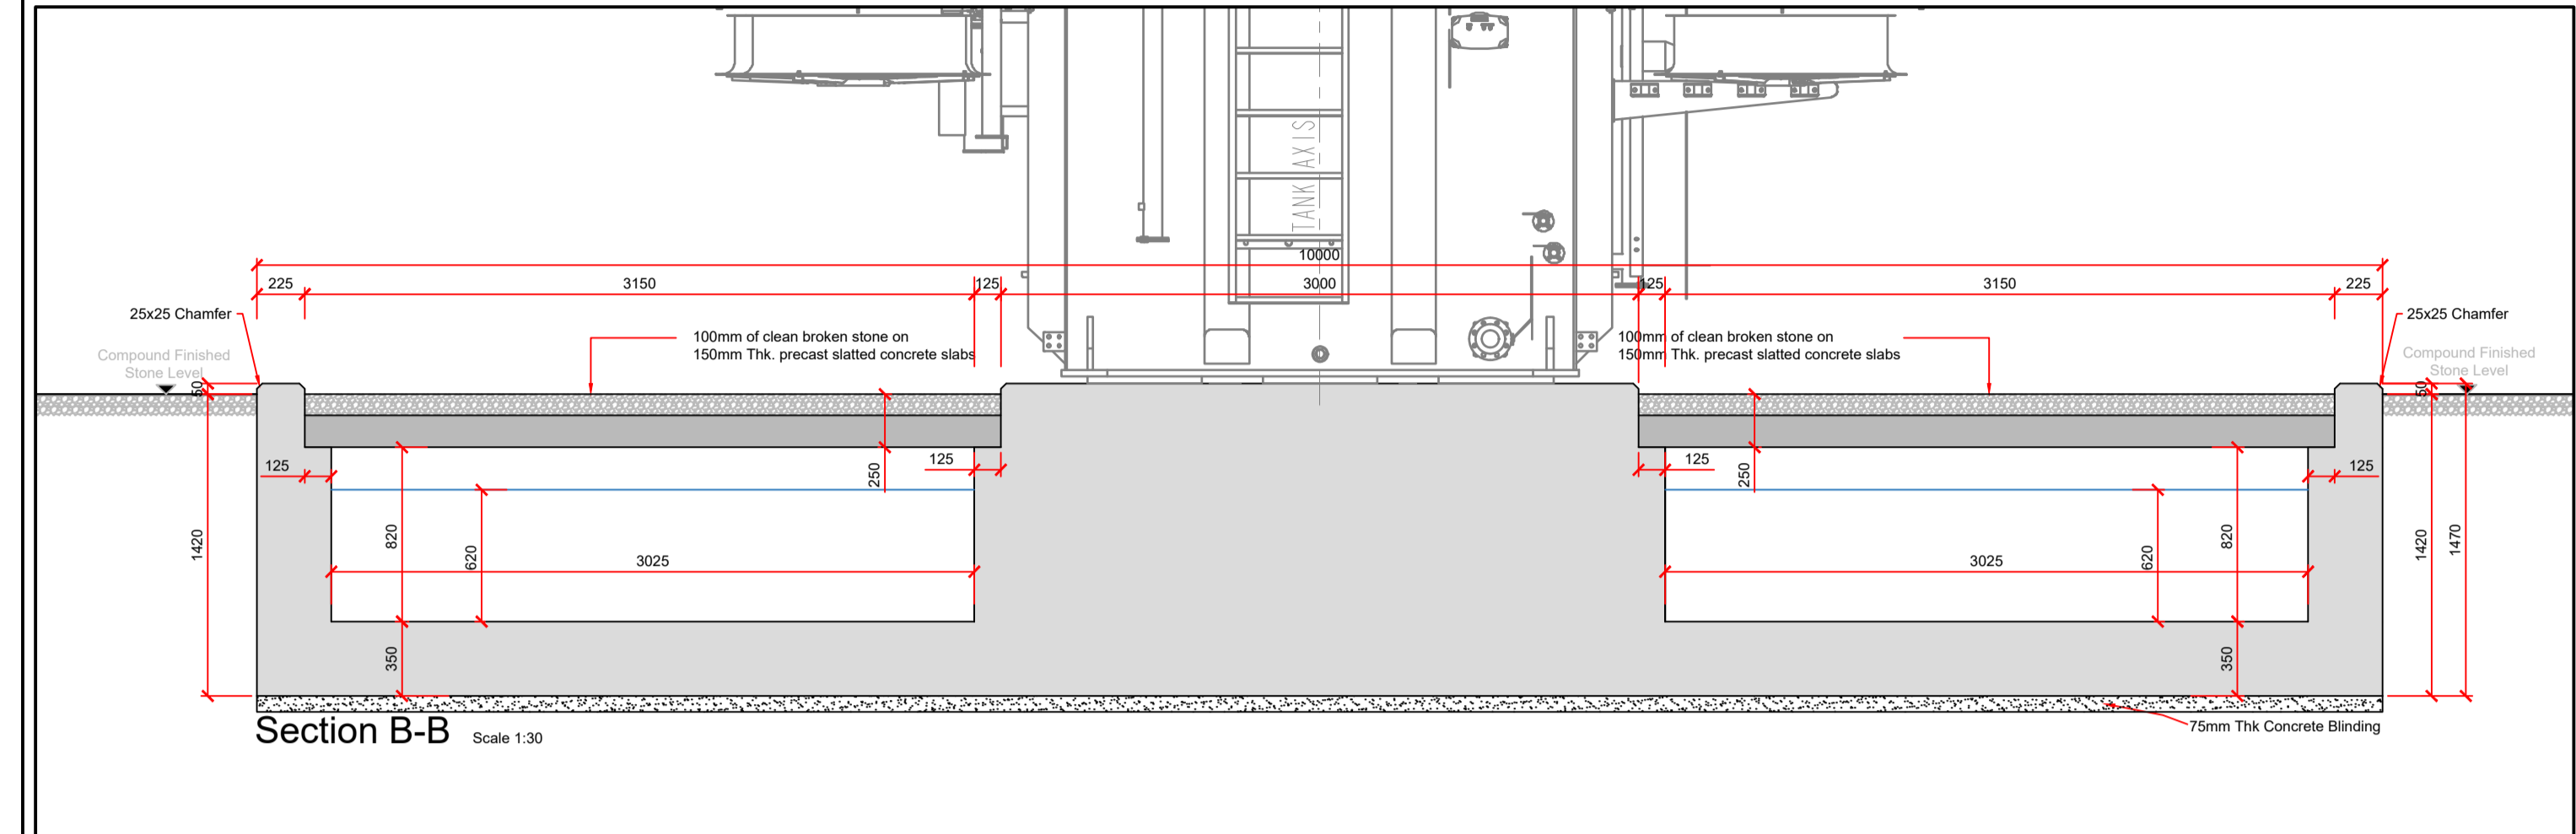

Date:	Rev:	Description:	Drawn By:

Prepared By:



Galetech Energy Services
Clondorgan, Stradone
Co. Cavan, H12 NV06
info@galetechenergy.com
www.galetechenergy.com

Client: **Pinewood Wind Limited**

Job Title: **Pinewoods Wind Farm Substation & Grid Connection**

Drawing Title: **Figure 13: Typical Transformer Bund & Plinth Details**

Drawing No. PIN001SUBSTN_PAG_GA-0.07	Revision No. Rev 00
Scale: A1 - AS SHOWN	Date: 10/09/2020
Drawn By: J.B.	Checked By: C.M.P.
	Confirmed By: S.C.