


- NOTES:**
- All dimensions must be checked on site and not scaled from this drawing.
  - All dimensions in millimetres unless otherwise stated
  - All levels are in metres to ordnance datum Malin Head

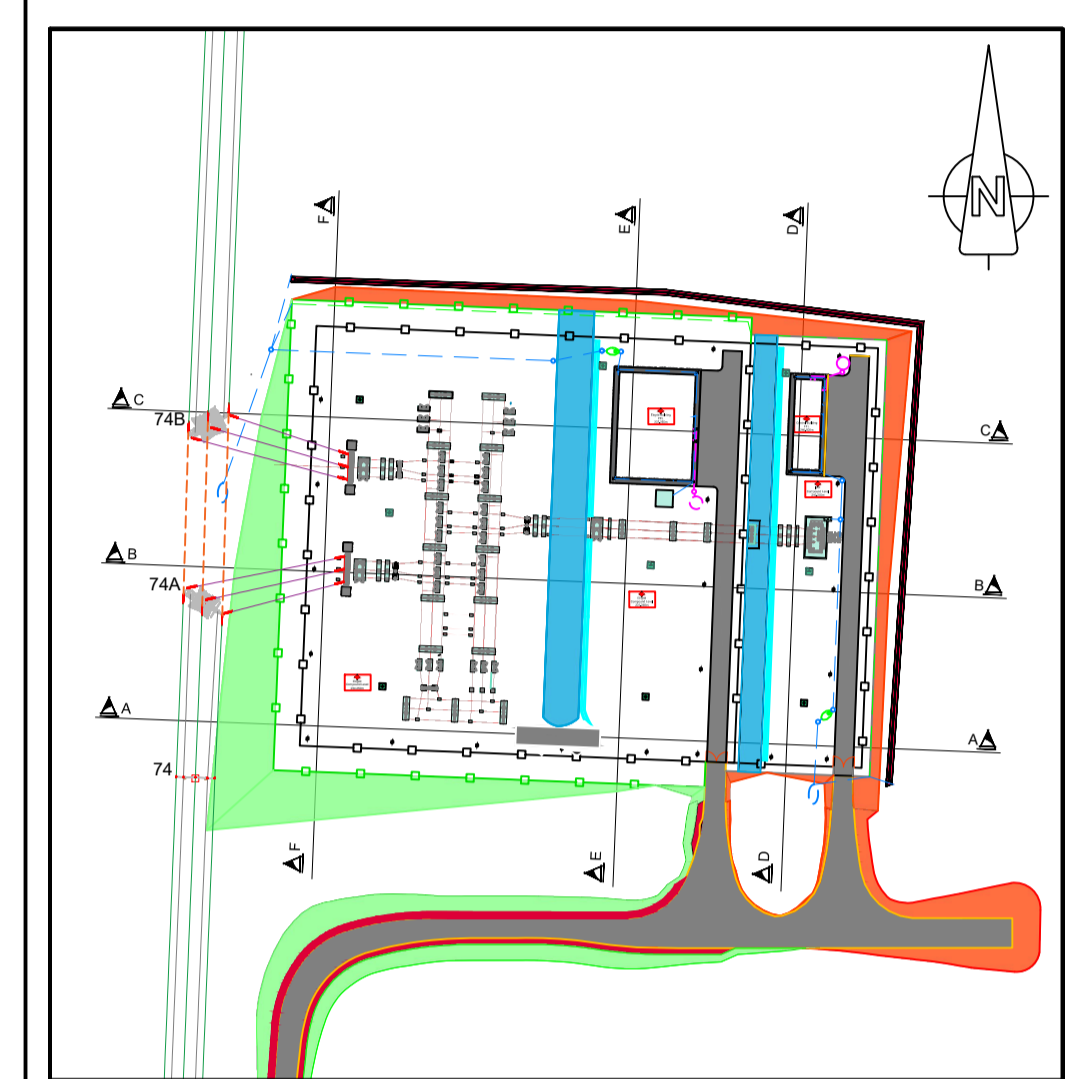


Date:	Rev:	Description:	Drawn By:
-------	------	--------------	-----------

Prepared By:



Galetech Energy Services  
Clondorgan, Stradone  
Co. Cavan, H12 NV06  
info@galetechenergy.com  
www.galetechenergy.com

Client: **Pinewood Wind Limited**

Job Title: **Pinewoods Wind Farm Substation & Grid Connection**

Drawing Title: **Figure 7: Typical Substation Compound Sections**

Drawing No. PIN001SUBSTN_PAG_GA-0.01	Revision No. Rev 00
---	------------------------

Scale: (A1) 1:300	Date: 10/09/2020
----------------------	---------------------

Drawn By: J.B.	Checked By: C.M.P.	Confirmed By: S.C.
-------------------	-----------------------	-----------------------