

- Legend:**
- Concrete Footpath (Impermeable)
 - 100mm Ø uPVC Foul Water Pipe
 - 150mm Ø uPVC Storm Water Pipe
 - Foul Water AJ
 - Foul Water Manhole
 - Storm Water AJ
 - Storm Water Manhole



Date:	Rev:	Description:	Drawn By:

Prepared By:







Galetech Energy Services
Clondargan, Stradone
Co. Cavan, H12 NV06
info@galetechenergy.com
www.galetechenergy.com

Client: Pinewood Wind Ltd.

Job Title: Pinewoods Wind Farm Substation & Grid Connection

Drawing Title: Eirgrid Building Plan and Elevations

Drawing No.: PIN001SUBSTN_PA_EIAR-0.10	Revision No.: Rev00
Scale: (A3) 1:200	Date: 05/08/2020
Drawn By: J.B.	Checked By: S.C.
Confirmed By: S.C.	

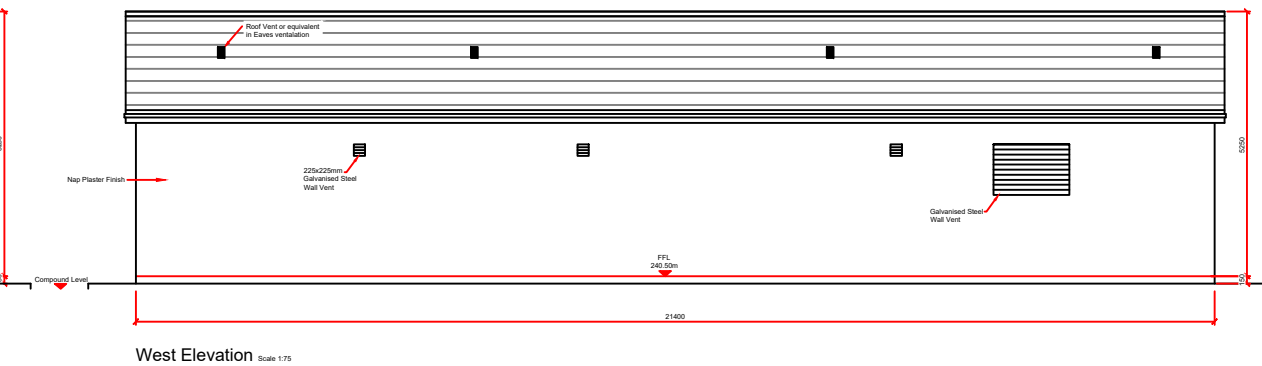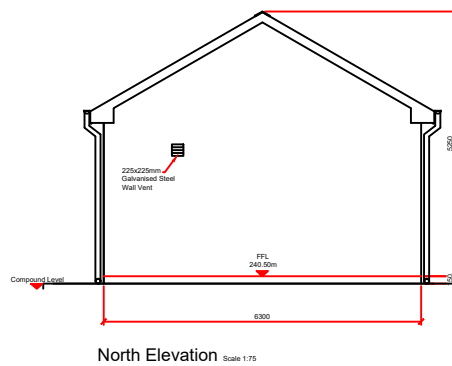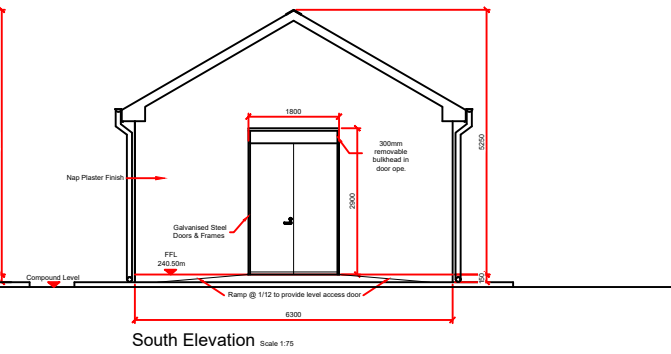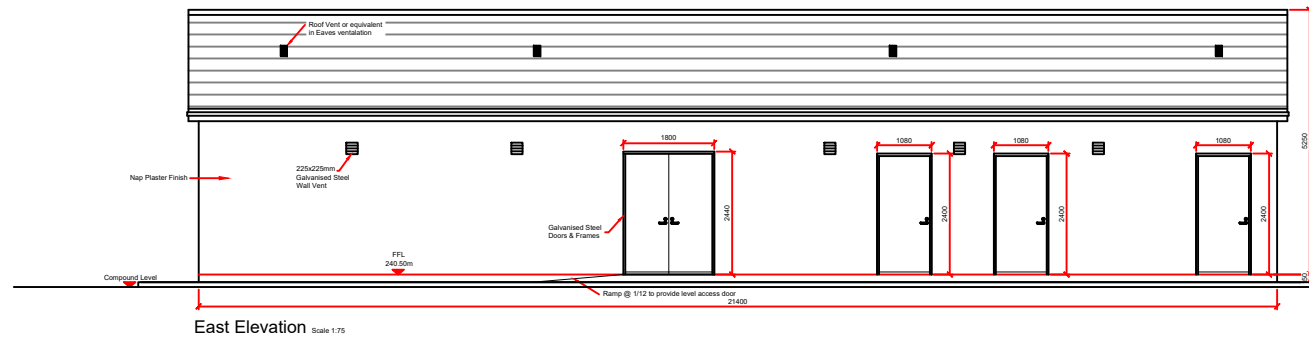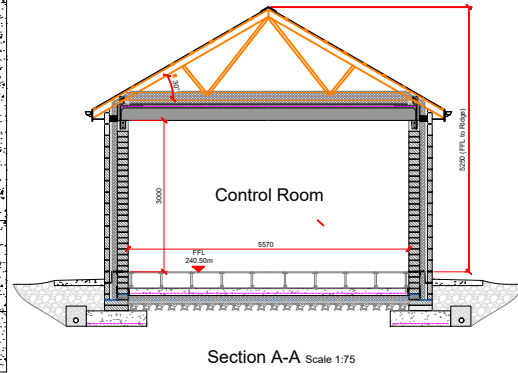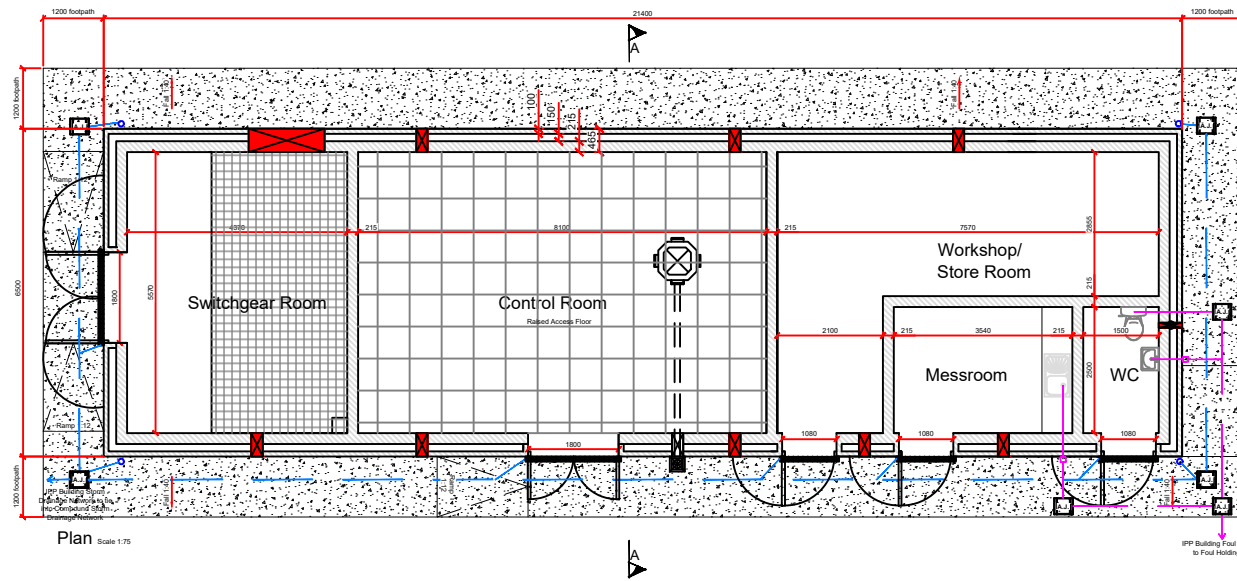

Legend:

- Concrete Footpath (Impermeable)
- 100mm Ø uPVC Foul Water Pipe
- 150mm Ø uPVC Storm Water Pipe
- Foul Water AJ
- Foul Water Manhole
- Storm Water AJ
- Storm Water Manhole



Date:	Rev:	Description:	Drawn By:

Prepared By:

Galetech Energy Services
Clondargan, Stradone
Co. Cavan, H12 NV06
info@galetechenergy.com
www.galetechenergy.com

Client: **Pinewood Wind Ltd.**

Job Title: **Pinewoods Wind Farm Substation & Grid Connection**

Drawing Title: **IPP Building Plan & Elevations**

Drawing No.: PIN001SUBSTN_PA_EIAR-0.11	Revision No.: Rev00
Scale: (A3) 1:150	Date: 05/08/2020
Drawn By: J.B.	Checked By: S.C.
	Confirmed By: S.C.