



**1 PROPOSED COMPOUND SECTION 1-1**  
1 : 200

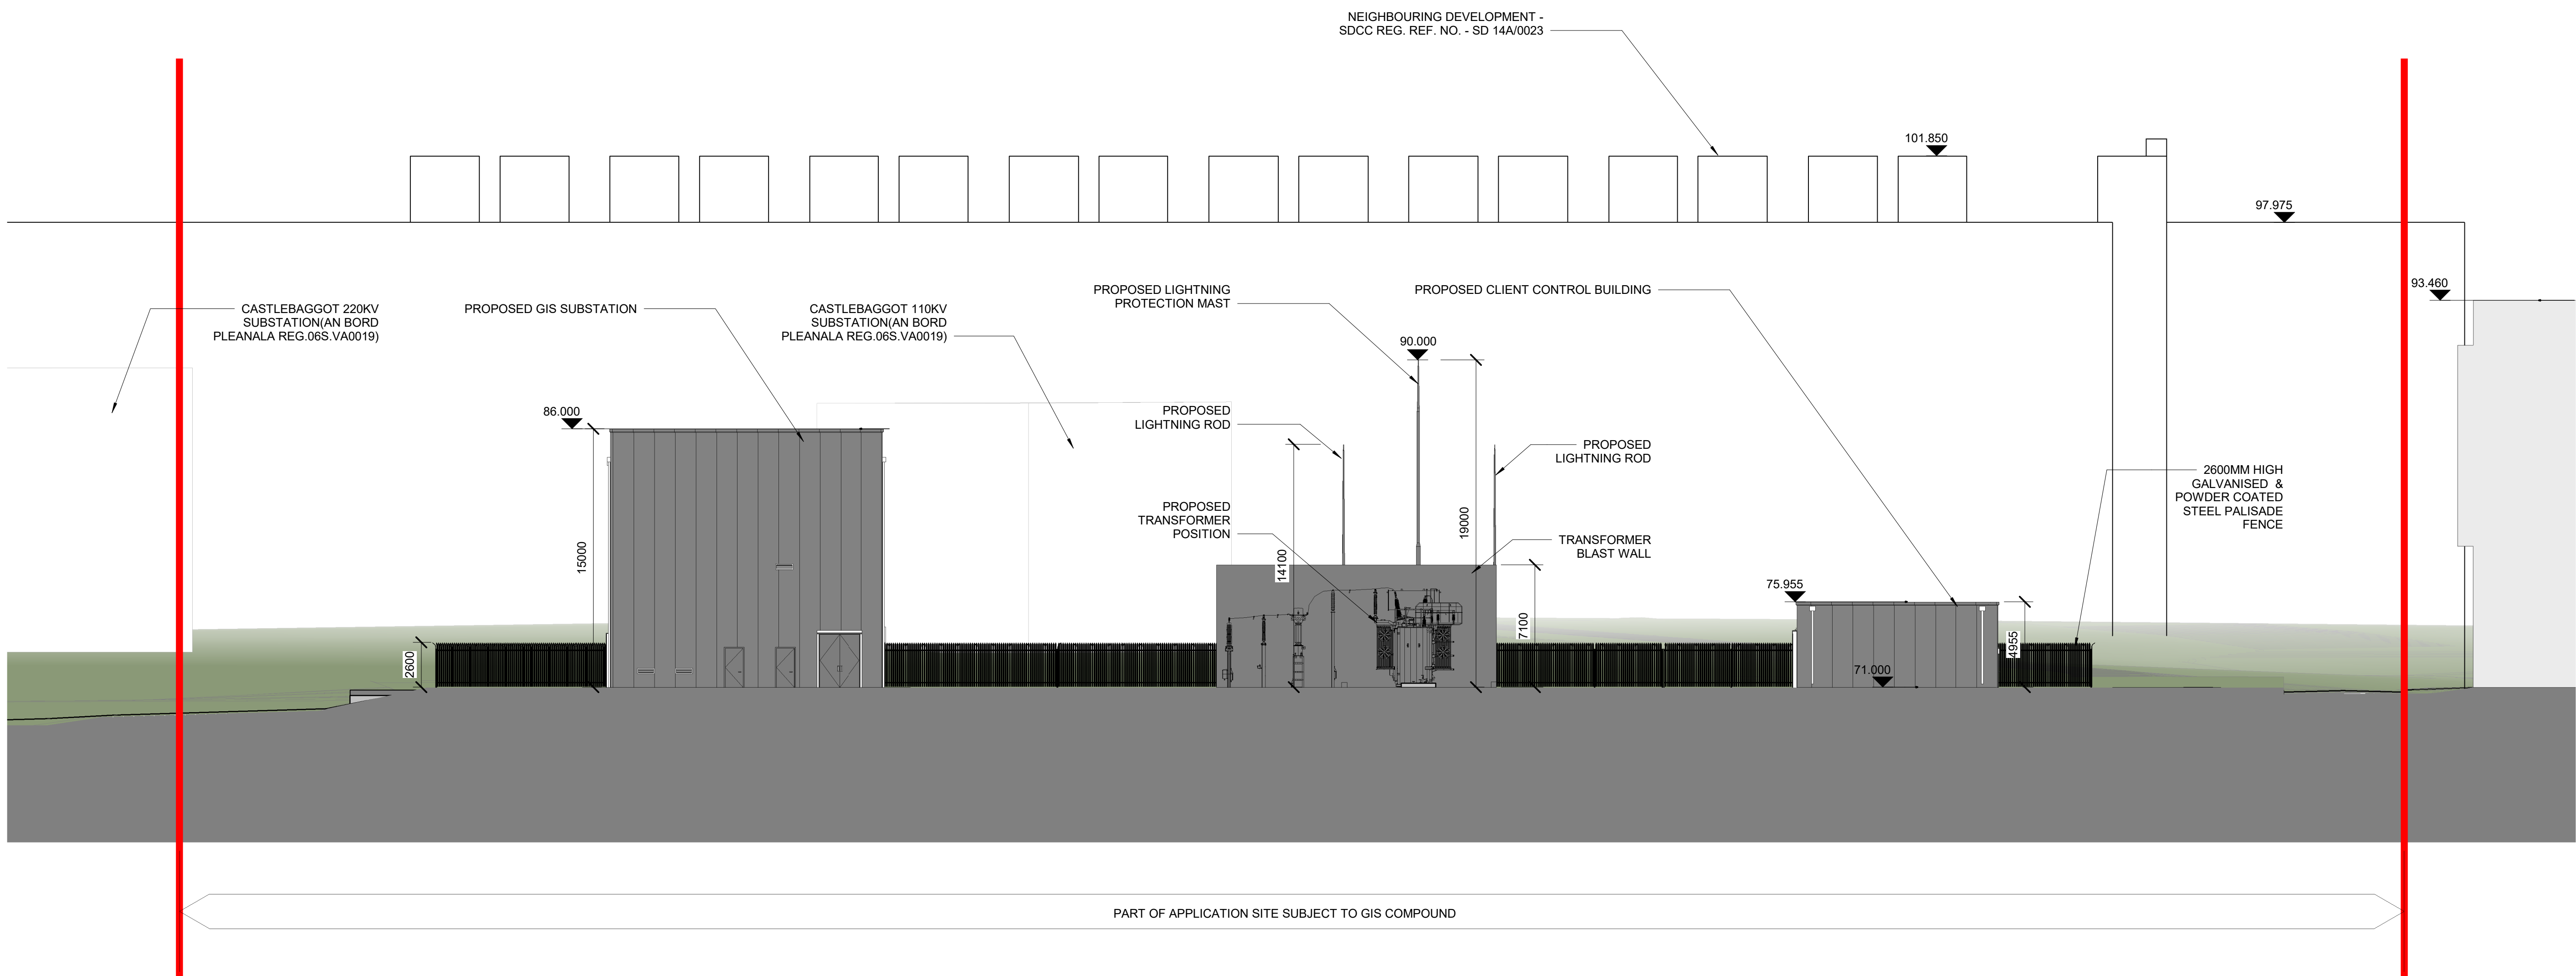

**2 PROPOSED COMPOUND SECTION 2-2**  
1 : 200

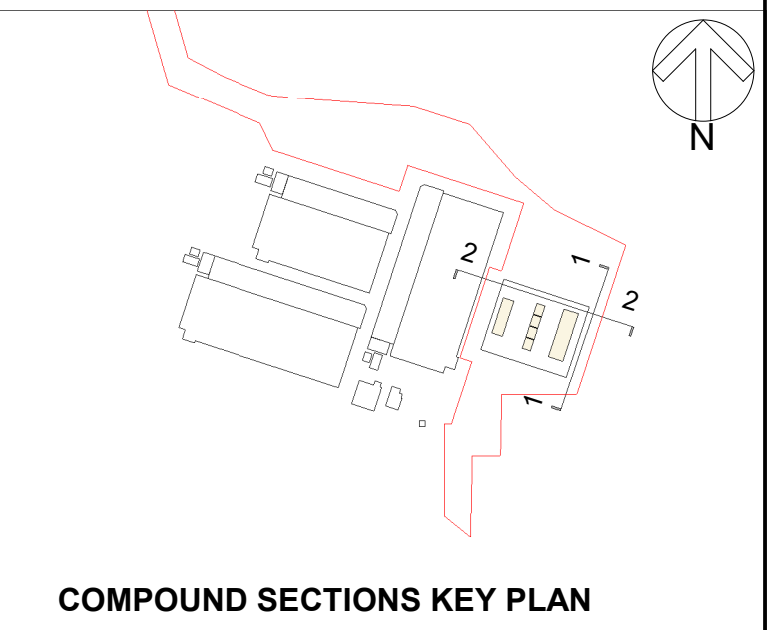

**NOTES**

PROJECT				
Clutterland 110 kV GIS Substation				
Rev	Dn	Ckd	Description	Date
P04	BK		ISSUED FOR PLANNING	04/11/2020

CONFIDENTIAL INFORMATION: This drawing/document and all design, details, inventions or developments covered or derived thereby are confidential and the exclusive property of the owner (or its affiliates), which reserve all rights in the drawing/document. Copying, reproduction, duplication, or distribution to a third party, in whole or in part, is forbidden unless expressly authorised in writing.

STATUS: PLANNING		
Drawn by JB	Checked by BK	Date 07/06/20
Scale (@ A0) As indicated	Project number 950771	
Drawing Title Proposed Substation Compound Sections		
Drawing Number Project Code-Originator-Volume-Level-Type-Role-Sheet no.)		Revision
CLDHV-HJL-00-XX-DR-A-5005		P04