


1 **PERMITTED CONTEXTUAL SECTION A-A**
1 : 500

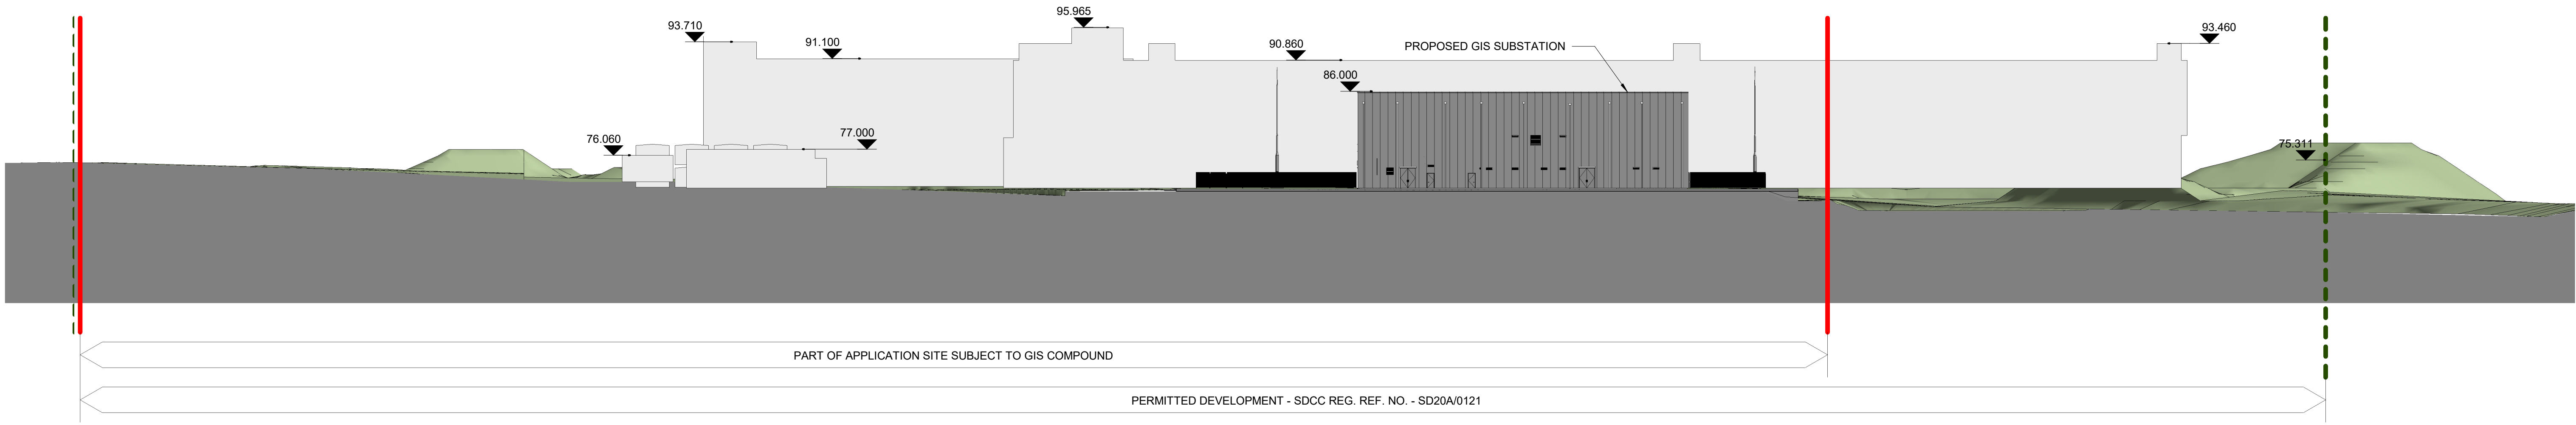

2 **PROPOSED CONTEXTUAL SECTION A-A**
1 : 500

MAIN CONTRACTOR



JOHN PAUL CONSTRUCTION
Dundrum Business Park
Dundrum Rd.
Dublin, D14 E1R9
Tel: +353 (0) 1 215 6100
Mail: info@johnpaul.ie
Web: www.johnpaul.ie

John Paul Construction

ARCHITECT


Henry J Lyons

STRUCTURAL ENGINEER



Clifton Scannell Emerson
Associates


HV Main Contractor



H&MV
ENGINEERING
HIGH VOLTAGE SPECIALISTS

LEGEND

- LEGEND:**
- BOUNDARY OF PERMITTED DEVELOPMENT - SDCC REG. REF. NO. - SD20A/0121
 - OUTLINE OF THE SITE OF THIS APPLICATION
 - SUBJECT TO SEPARATE PLANNING APPLICATION (SDCC REG. SD20A/0121)

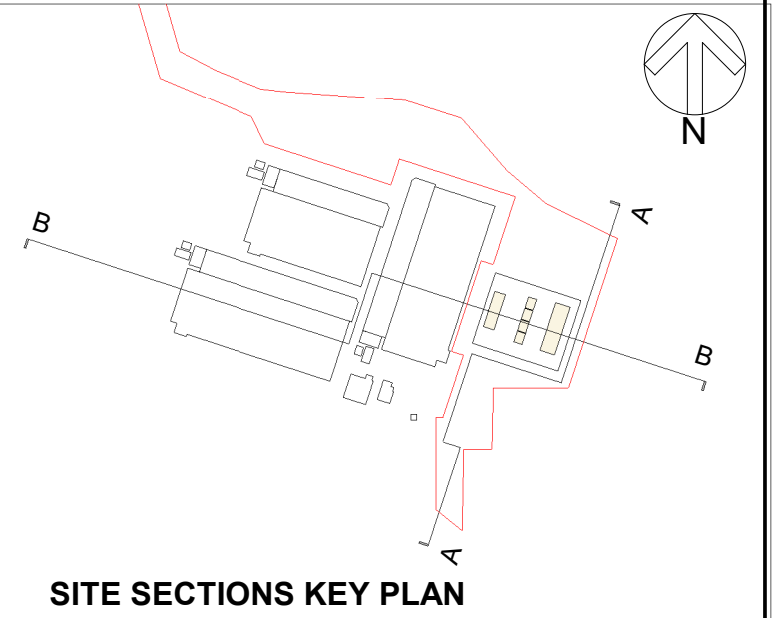

NOTES

PROJECT

Clutterland 110 kV GIS Substation

Rev	Drn	Ckd	Description	Date
P04	BK		ISSUED FOR PLANNING	04/11/2020

CONFIDENTIAL INFORMATION: This drawing/document and all design, details, inventions or developments covered or derived thereby are confidential and the exclusive property of the owner (or its affiliates), which reserve all rights in the drawing/document. Copying, reproduction, duplication, or distribution to a third party, in whole or in part, is forbidden unless expressly authorized in writing.

STATUS: PLANNING

Drawn by JB	Checked by BK	Date 06/09/20
Scale (@ A0) As indicated	Project number 950771	

Drawing Title
Site Section A-A

Drawing Number (Project Code-Originator-Volume-Level-Type-Role-Sheet no.)	Revision
CLDHV-HJL-00-XX-DR-A-5100	P04