


MAIN CONTRACTOR



John Paul Construction

JOHN PAUL CONSTRUCTION


Dundrum Business Park  
Dundrum rd.,  
Dublin, D14 E1R9

Tel: +353 (0) 1 215 6100  
Mail: info@johnpaul.ie  
Web: www.johnpaul.ie

ARCHITECT


Henry J Lyons

STRUCTURAL ENGINEER

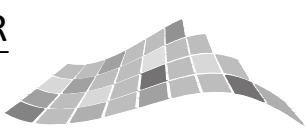


Clifton Scannell Emerson  
Associates


HV Main Contractor





H&MV  
ENGINEERING  
High Voltage Specialists


LEGEND


 PLANNING BOUNDARY


 PROPOSED 2.6m HIGH FENCING


 PROPOSED ASPHALT ROAD

 PROPOSED STONED AREA

 PROPOSED CONCRETE FOOTPATH

 PROPOSED BUILDING DEVELOPMENT

  19m HIGH LIGHTNING MAST

 PERMITTED DC SECURITY FENCING

PROJECT

CLUTTERLAND  
110KV GIS SUBSTATION

Rev	Drn	Ckd	Description	Date
P06	DW	HF	PLANNING	04/11/20
---	---	---	---	---
---	---	---	---	---

CONFIDENTIAL INFORMATION: This drawing/document and all design, details, inventions or development covered or derived thereby are confidential and the exclusive property of the owner (or its affiliates) which reserve all rights in the drawing / document. Copying, reproduction, duplication, or distribution to a third party, in whole or in part, is forbidden unless expressly authorized in writing

STATUS : PLANNING

Drawn by  
Author DW

Checked by  
Checker HF

Date  
17/07/20

1:250 (@ A1)

Project number  
20\_055

Drawing Title

PROPOSED GIS AND CCB  
COMPOUND LAYOUT

Drawing Number

(Project Code-Originator-Volume-Level-Type-Role-Sheet no.)

CLDHV-CSE-00-XX-DR-C-2103

Revision

P06