


MAIN CONTRACTOR




JOHN PAUL CONSTRUCTION  
Dundrum Business Park  
Dundrum rd,  
Dublin, D14 E1R9  
Tel: +353 (0) 1 215 6100  
Mail: info@johnpaul.ie  
Web: www.johnpaul.ie

ARCHITECT


Henry J Lyons

STRUCTURAL ENGINEER

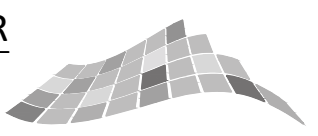


Clifton Scannell Emerson  
Associates


HV Main Contractor





H&MV  
ENGINEERING  
High Voltage Specialists


LEGEND


 PLANNING BOUNDARY


 BOUNDARY OF PERMITTED DEVELOPMENT


 PROPOSED 2.6m HIGH FENCING


 PROPOSED ASPHALT ROAD

 PROPOSED STONED AREA

 PROPOSED CONCRETE FOOTPATH

 19m HIGH LIGHTNING MAST

 FORWARD DIRECTION

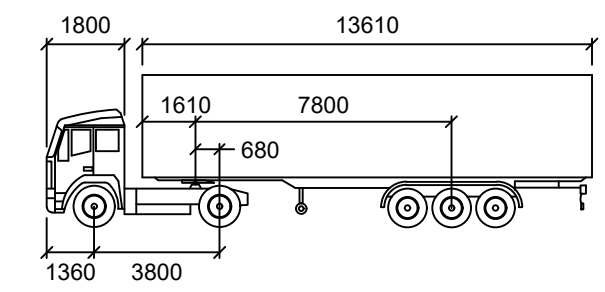

1800 13610 1610 7800 680 1360 3800

Artic

Tractor Width : 2550

Trailer Width : 2550

Tractor Track : 2550

Trailer Track : 2550

mm

Lock to Lock Time

Steering Angle

Articulating Angle

PROJECT

CLUTTERLAND  
110KV GIS SUBSTATION

Rev	Drn	Ckd	Description	Date
P05	DW	HF	PLANNING	04/11/20
---	---	---	---	---
---	---	---	---	---

CONFIDENTIAL INFORMATION: This drawing/document and all design, details, inventions or development covered or derived thereby are confidential and the exclusive property of the owner (or its affiliates) which reserve all rights in the drawing / document. Copying, reproduction, duplication, or distribution to a third party, in whole or in part, is forbidden unless expressly authorized in writing

STATUS : PLANNING

Drawn by Author DW	Checked by Checker HF	Date 17/07/20
1:500 (@ A1)		Project number 20_055

Drawing Title  
PROPOSED HGV VEHICLE  
TRACKING

Drawing Number  
(Project Code-Originator-Volume-Level-Type-Role-Sheet no.)  
CLDHV-CSE-00-XX-DR-C-2106

Revision  
P05