


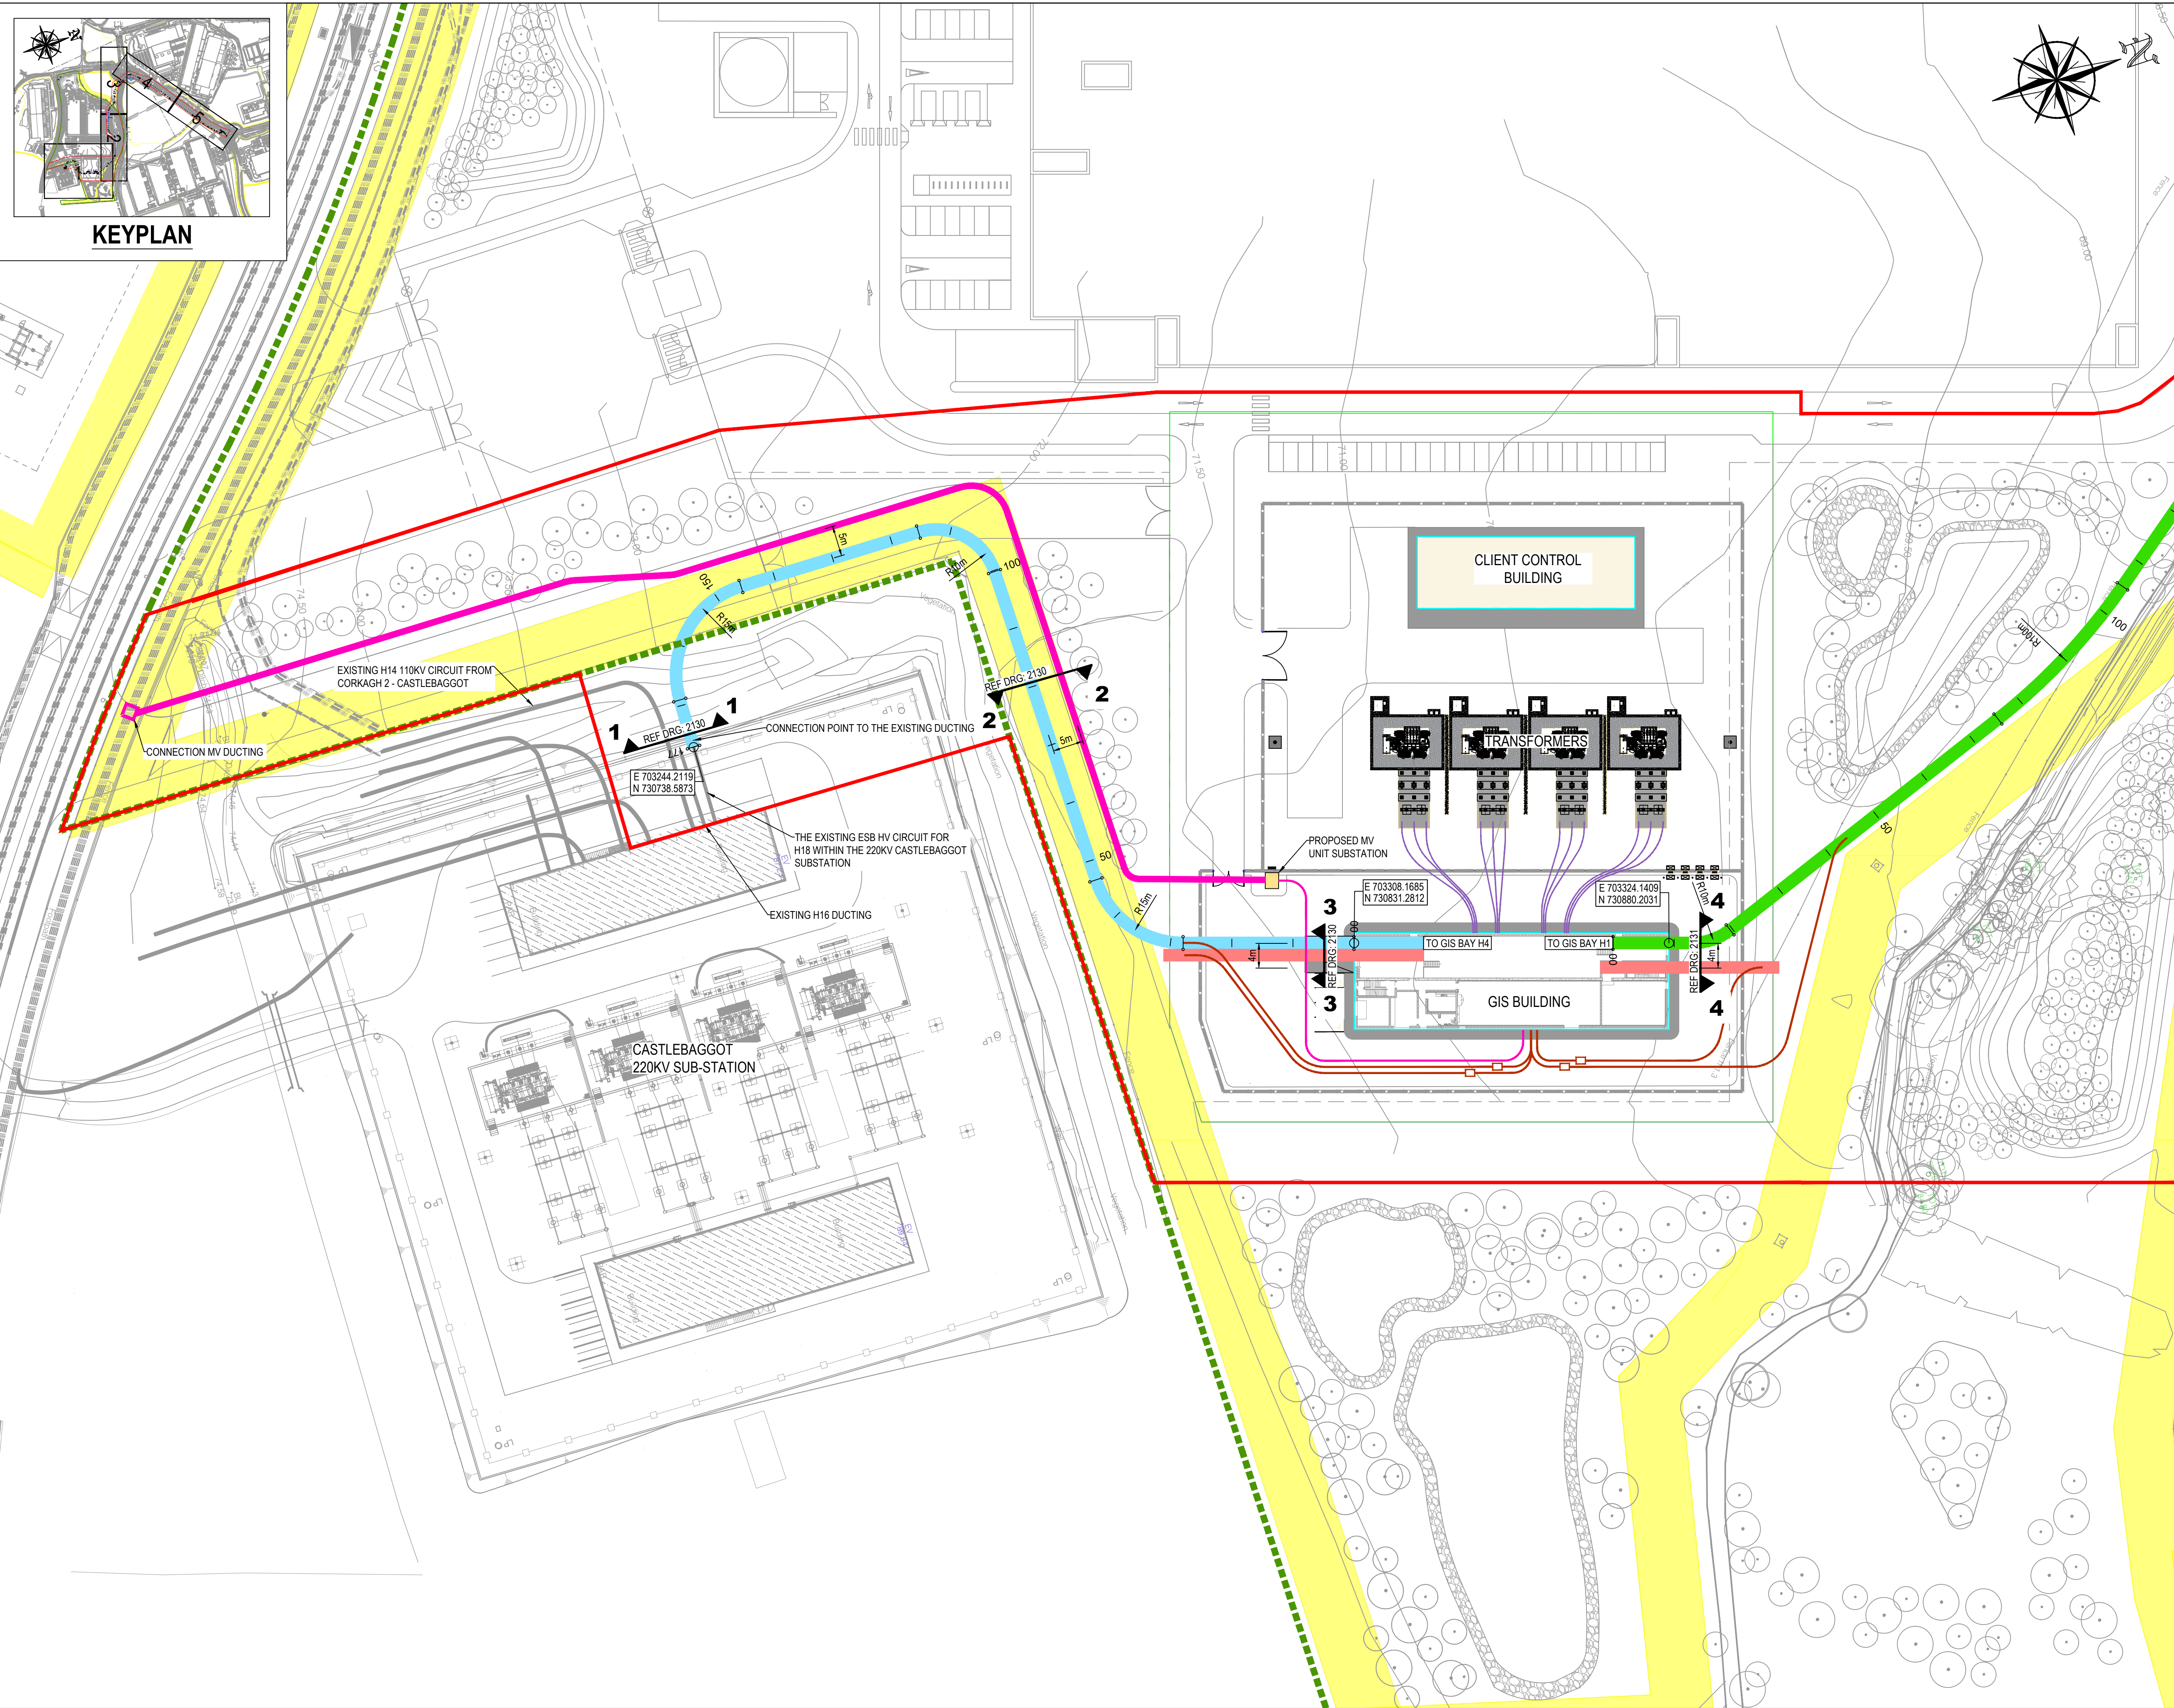

MAIN CONTRACTOR



John Paul Construction

JOHN PAUL CONSTRUCTION


Dundrum Business Park
Dundrum rd,
Dublin, D14 E1R9

Tel: +353 (0) 1 215 6100
Mail: info@johnpaul.ie
Web: www.johnpaul.ie

ARCHITECT

Henry J Lyons

STRUCTURAL ENGINEER

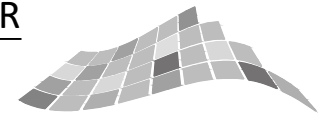

Clifton Scannell Emerson
Associates

HV Main Contractor



H&MV
ENGINEERING
High Voltage Specialists

LEGEND

PLANNING BOUNDARY

BOUNDARY OF PERMITTED DEVELOPMENT

PROPOSED 110KV CLUTTERLAND TO KILMAHED GRID CONNECTION

PROPOSED 110KV CLUTTERLAND TO KILMAHED GRID CONNECTION - DIRECT LAID

PROPOSED 110KV CLUTTERLAND H4 TO CASTLEBAGGOT H18 GRID CONNECTION

PROPOSED FUTURE 110KV DUCTING

PROPOSED 20KV MV CIRCUIT FOR RURAL SUPPLY

EXISTING 110KV CABLE TO BE LIFTED & RE-LAID

PROPOSED HV CIRCUIT TO TRANSFORMERS

PROPOSED HDD UNDER NANGOR ROAD

PROPOSED COMMS CABLES

EXISTING 110KV HV UNDERGROUND CIRCUITS

EXISTING 220KV HV UNDERGROUND CIRCUITS

EXISTING 20KV ESB UNDERGROUND CIRCUITS

EXISTING WAYLEAVES

PROJECT

CLUTTERLAND
110KV GIS SUBSTATION

Rev	Drn	Ckd	Description	Date
P07	DW	HF	PLANNING	04/11/20
----	----	----	----	----
----	----	----	----	----

CONFIDENTIAL INFORMATION: This drawing/document and all design details, inventions or development covered or derived thereby are confidential and the exclusive property of the owner (or its affiliates) which reserve all rights in the drawing / document. Copying, reproduction, duplication, or distribution to a third party, in whole or in part, is forbidden unless expressly authorized in writing

STATUS : PLANNING

Drawn by Author DW	Checked by Checker RG	Date JULY 2020
1:500 (@ A1)	Project number 20_055	

Drawing Title
PROPOSED GRID CONNECTION
CABLE ROUTE SHEET 1

Drawing Number
(Project Code-Originator-Volume-Level-Type-Role-Sheet no.)
CLDHV-CSE-00-XX-DR-C-2121

Revision
P07