




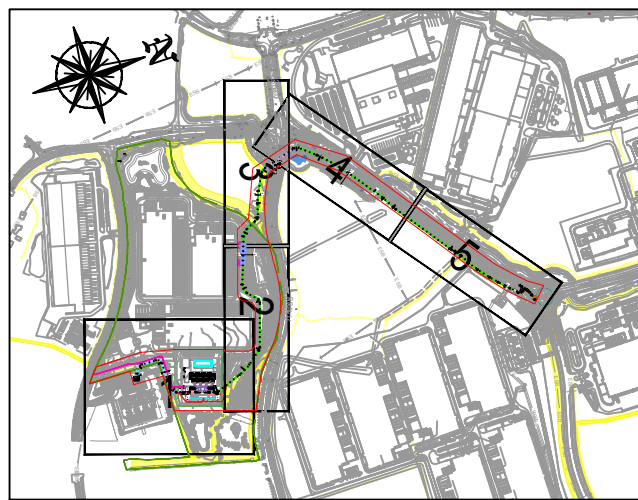

KEYPLAN

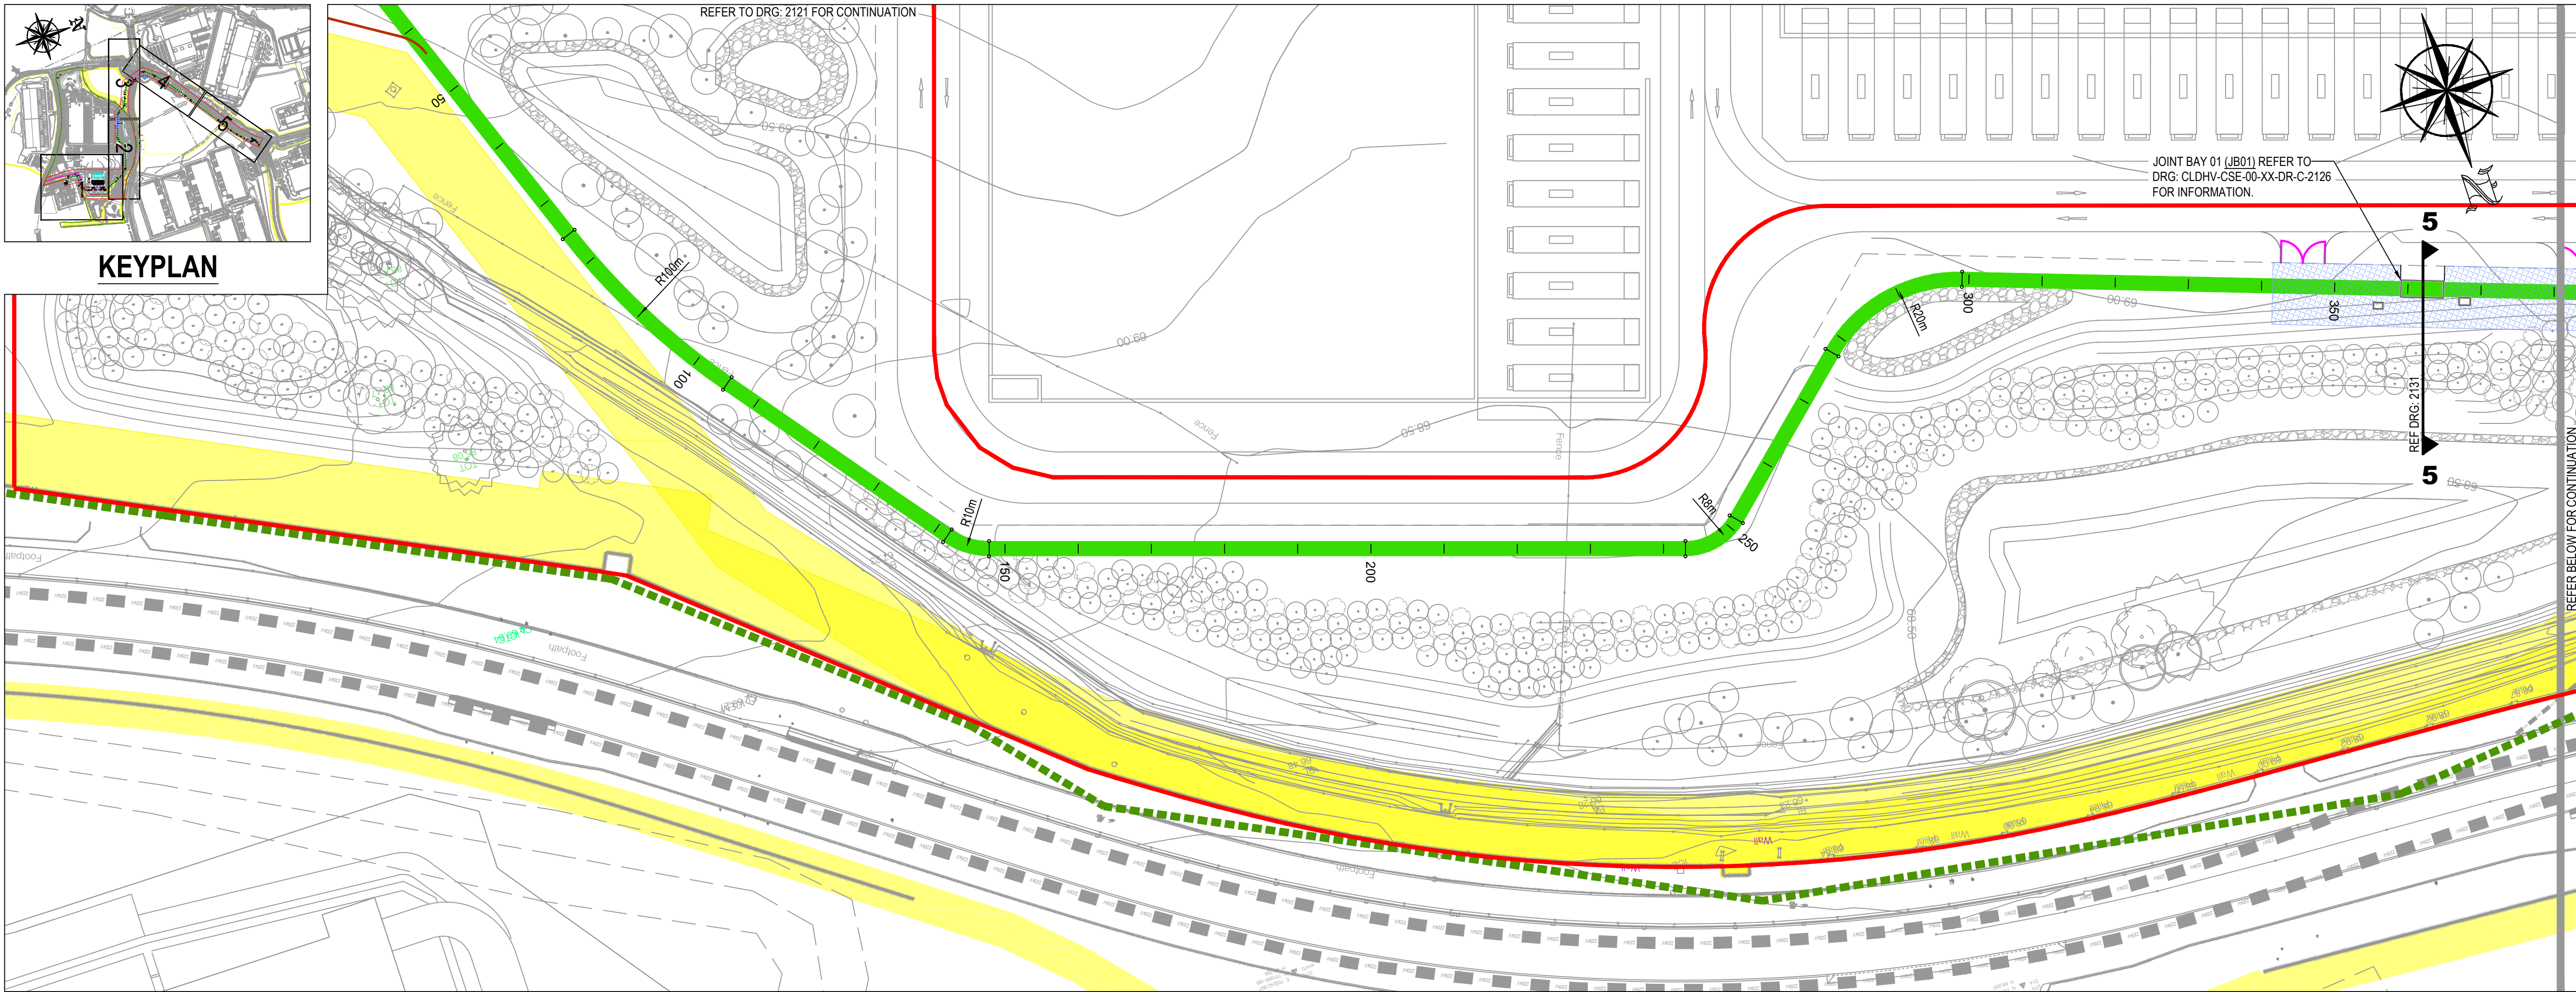

PLAN 2

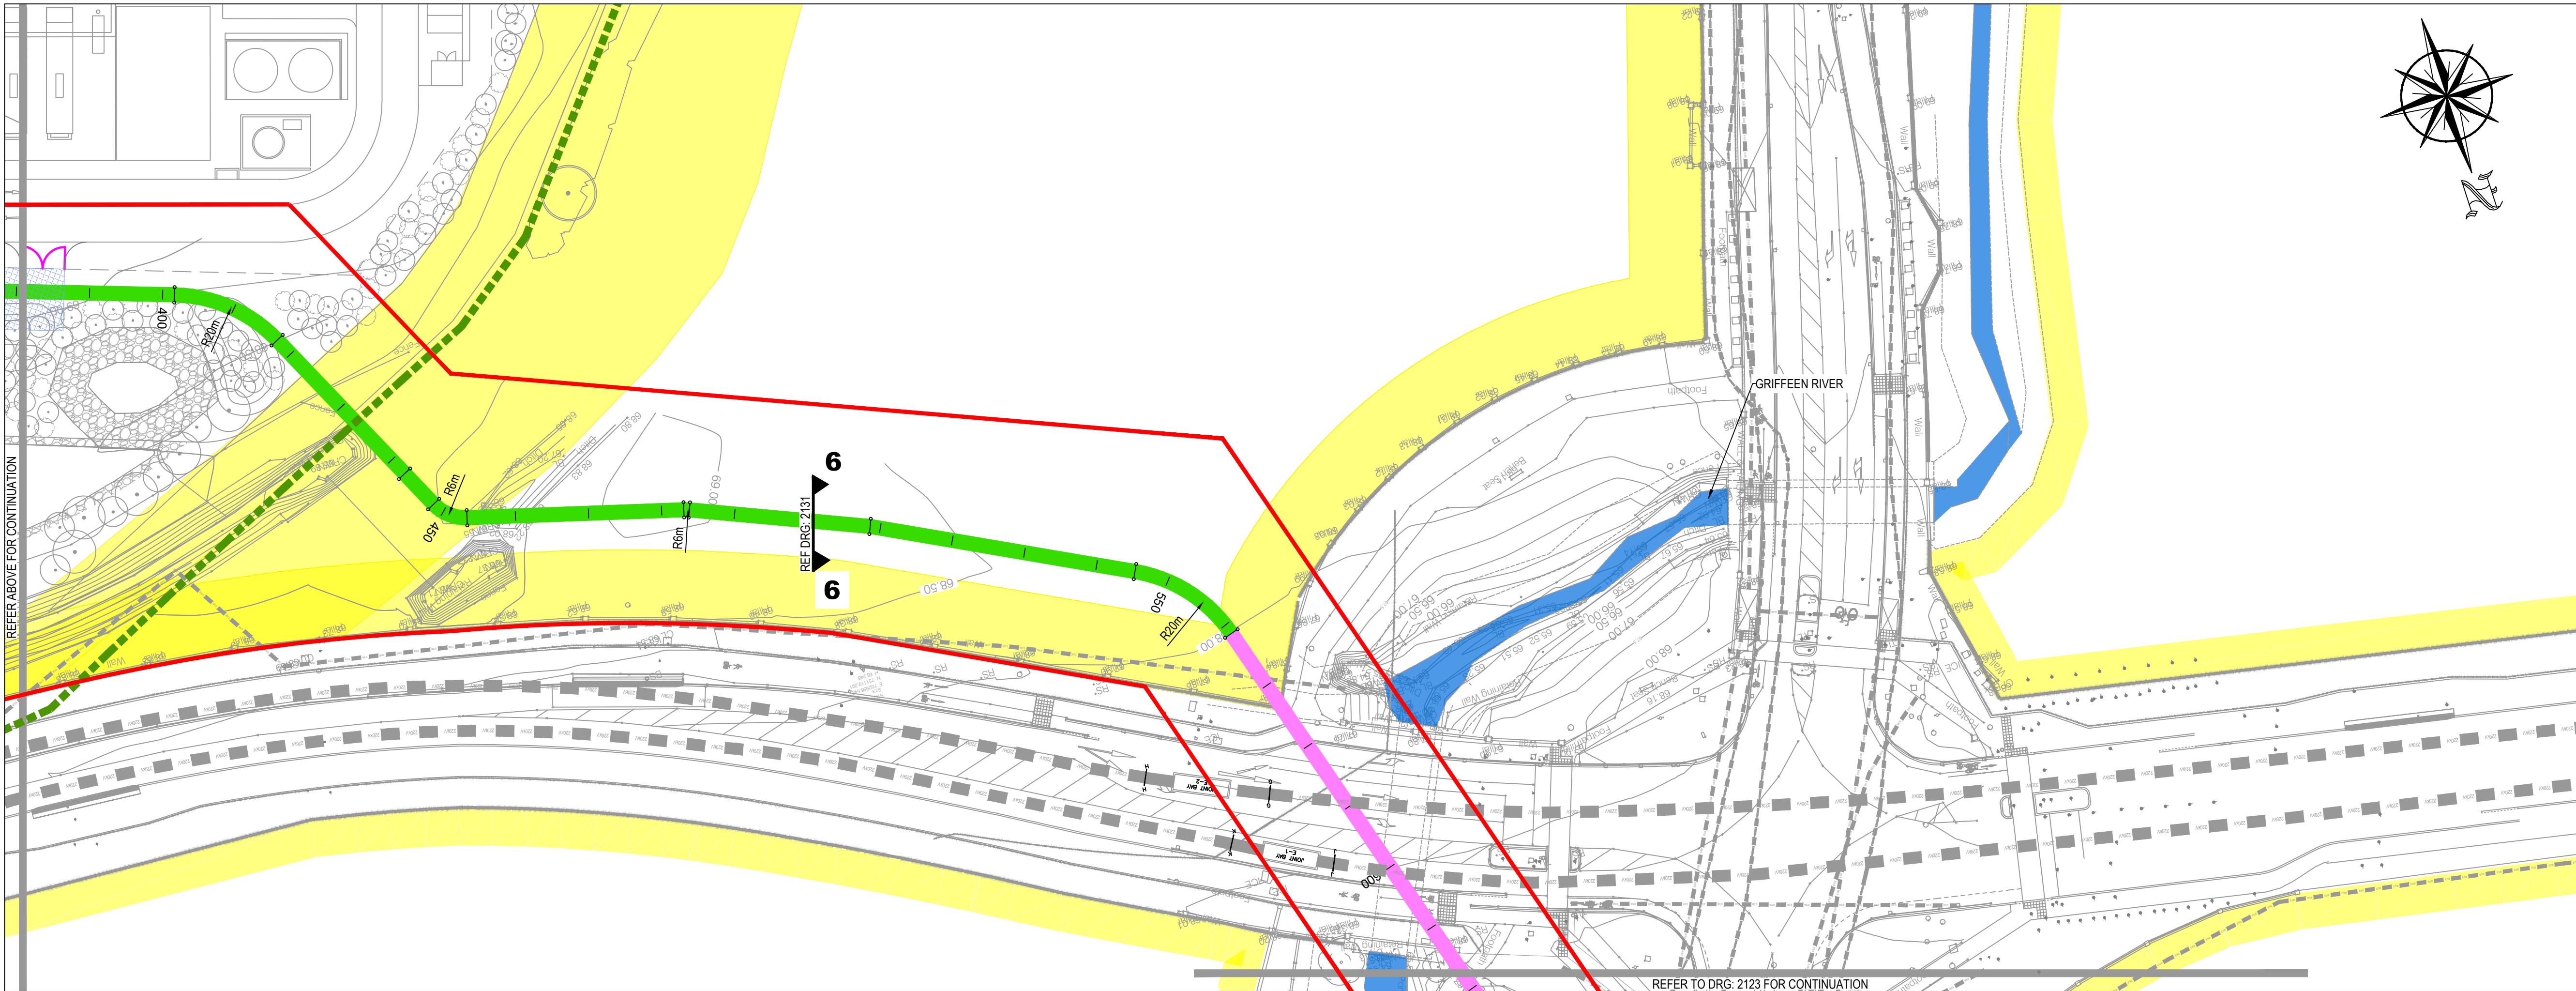

PLAN 3

MAIN CONTRACTOR




John Paul Construction

JOHN PAUL CONSTRUCTION
Dundrum Business Park
Dundrum rd,
Dublin, D14 E1R9
Tel: +353 (0) 1 215 6100
Mail: info@johnpaul.ie
Web: www.johnpaul.ie

ARCHITECT

Henry J Lyons

STRUCTURAL ENGINEER

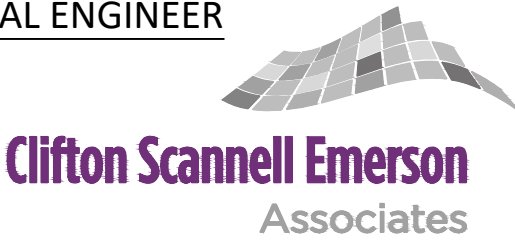

HV Main Contractor



LEGEND

- PLANNING BOUNDARY
- BOUNDARY OF PERMITTED DEVELOPMENT
- PROPOSED 110KV CLUTTERLAND TO KILMAHUD GRID CONNECTION
- PROPOSED 110KV CLUTTERLAND TO KILMAHUD GRID CONNECTION - DIRECT LAID
- PROPOSED 110KV CLUTTERLAND H4 TO CASTLEBAGGOT H16 GRID CONNECTION
- PROPOSED FUTURE 110KV DUCTING
- PROPOSED 20KV MV CIRCUIT FOR RURAL SUPPLY
- EXISTING 110KV CABLE TO BE LIFTED & RE-LAID
- PROPOSED HV CIRCUIT TO TRANSFORMERS
- PROPOSED HDD UNDER NANGOR ROAD
- PROPOSED COMMS CABLES
- EXISTING 110KV HV UNDERGROUND CIRCUITS
- EXISTING 220KV HV UNDERGROUND CIRCUITS
- EXISTING 20KV ESB UNDERGROUND CIRCUITS
- EXISTING WAYLEAVES
- PROPOSED ACCESS TRACK

PROJECT

CLUTTERLAND
110KV GIS SUBSTATION

Rev	Drn	Ckd	Description	Date
P05	DW	HF	PLANNING	04/11/20
---	---	---	---	---
---	---	---	---	---

CONFIDENTIAL INFORMATION: This drawing/document and all design, details, inventions or development covered or derived thereby are confidential and the exclusive property of the owner (or its affiliates) which reserve all rights in the drawing / document. Copying, reproduction, duplication, or distribution to a third party, in whole or in part, is forbidden unless expressly authorized in writing

STATUS : PLANNING

Drawn by Author DW	Checked by Checker RG	Date JULY 2020
1:500 (@ A1)	Project number 20_055	

Drawing Title
PROPOSED GRID CONNECTION
CABLE ROUTE SHEET 2

Drawing Number (Project Code-Originator-Volume-Level-Type-Role-Sheet no.)	Revision
CLDHV-CSE-00-XX-DR-C-2122	P05