


**LEGEND:**

- LANDS IN THE OWNERSHIP OF THE APPLICANT/ LANDOWNER.
- PROPOSED SID APPLICATION SITE BOUNDARY
- PROPOSED COMPOUND FENCE
- PROPOSED ASPHALT ROAD
- PROPOSED STONED AREA
- PROPOSED CONCRETE FOOTPATH
- PROPOSED CONCRETE SLAB
- PROPOSED ASPHALT SURFACE
- PROPOSED MAINTENANCE GRAVEL ROAD
- PROPOSED LANDSCAPING
- PROPOSED UNIT SUB
- PROPOSED MARSHALLING KIOSK
- PERMITTED 2.4m PALISADE SECURITY FENCE
- PERMITTED ASPHALT ROAD
- PERMITTED CONCRETE FOOTPATH
- PERMITTED EMBANKMENT AREA

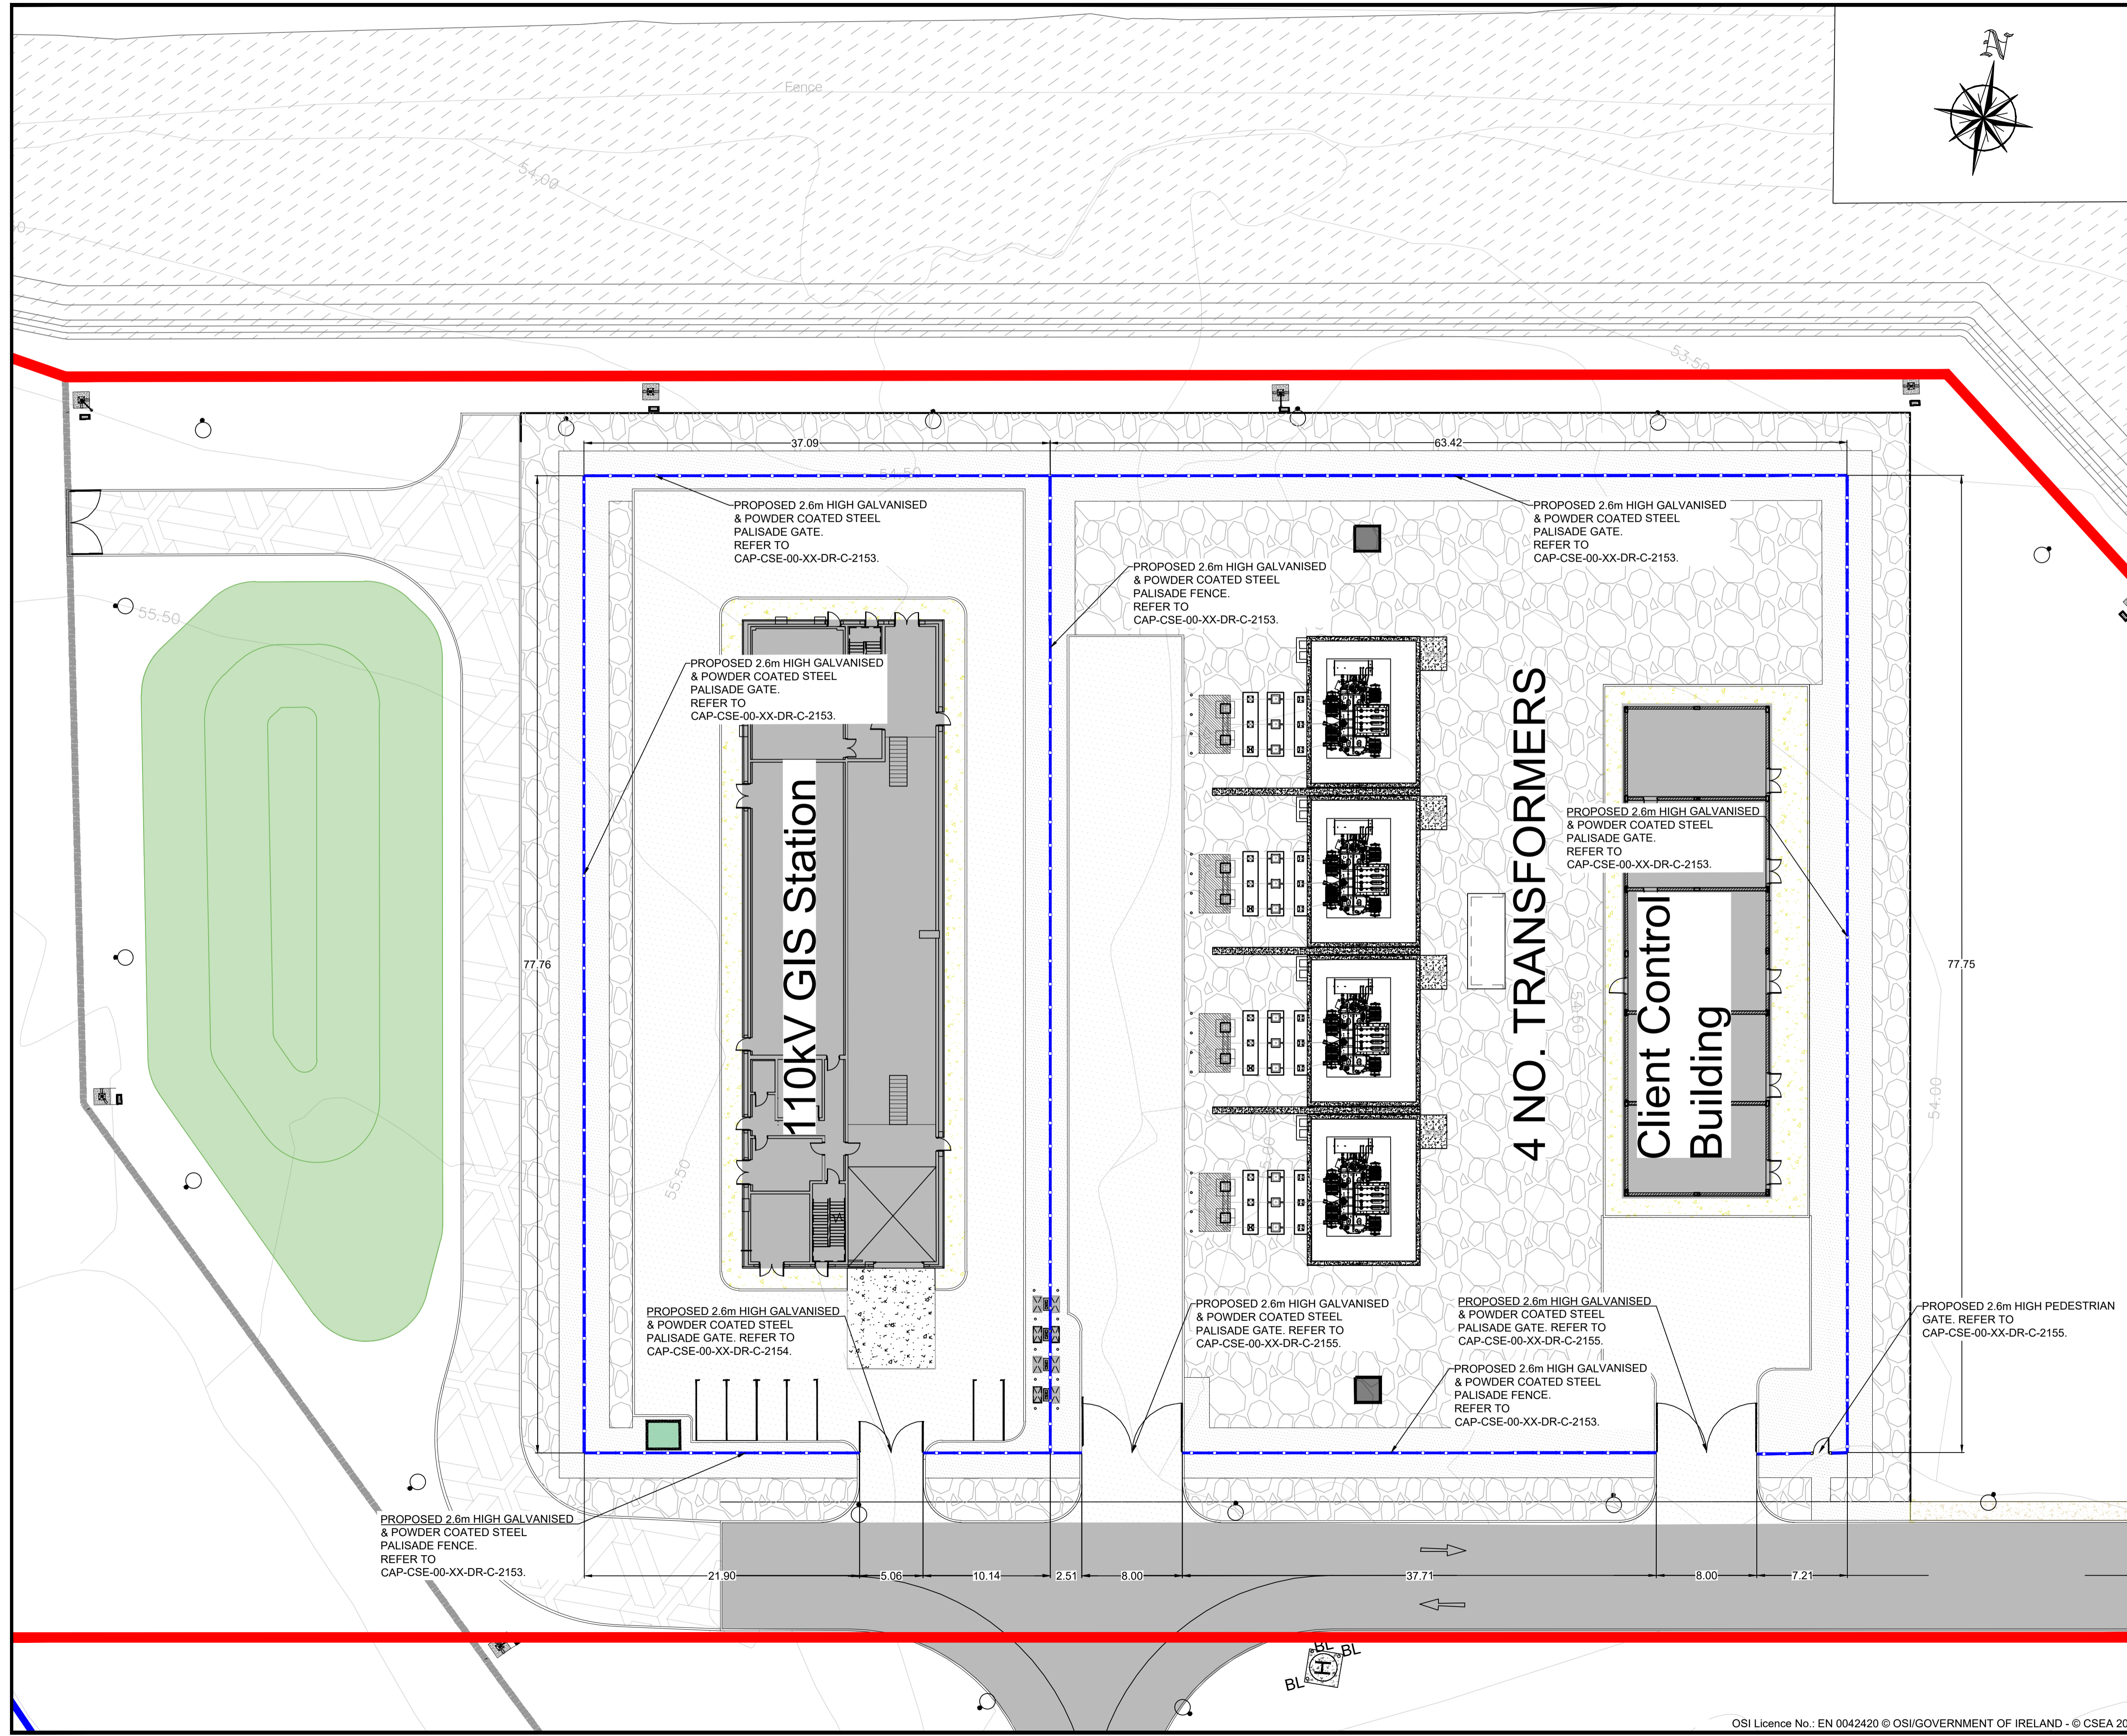

P05	SID ISSUE	DM	PM	05.11.2020
P04	SID ISSUE	DM	PM	03.11.2020
P03	EIRGRID REVIEW	DM	PM	13.10.2020
P02	DP01 ISSUE	DM	PM	10.09.2020
P01	FOR DISCUSSION	DM	PM	28.08.2020
Rev	Description	Drawn	Checked	Date

**Clifton Scannell Emerson Associates**

Clifton Scannell Emerson Associates Limited  
Consulting Engineers,  
Saffron Lodge,  
Castledawson Avenue,  
Blackrock, Co. Dublin,  
Ireland, A94 P768  
T: +353 1 288 5006  
F: +353 1 283 3466  
E: info@csea.ie  
W: www.csea.ie

<b>CAP DEVELOPMENTS LLC</b>	
Client	OLDBRIDGE 110KV SUBSTATION
Project	-----
Dwg. Title	<b>PROPOSED FENCING LAYOUT PLAN</b>
Drawn By	DM      Date      OCTOBER 2020
Checked By	PM      Scale      1:250 @ A1      20_057
Project Code	Originator      Zone/Phase      Level      Type      Role      Dwg. No.
S2	SUITABLE FOR INFORMATION
P05	PLANNING