


LEGEND:

- LANDS IN THE OWNERSHIP OF THE APPLICANT/ LANDOWNER.
- PERMITTED 2.4m PALISADE SECURITY FENCE
- PERMITTED ASPHALT ROAD
- PERMITTED CONCRETE FOOTPATH
- PROPOSED SID APPLICATION SITE BOUNDARY
- PROPOSED COMPOUND FENCE
- PROPOSED ASPHALT ROAD
- PROPOSED STONED AREA
- PROPOSED CONCRETE FOOTPATH
- PROPOSED CONCRETE SLAB
- PROPOSED ASPHALT SURFACE
- PROPOSED MAINTENANCE GRAVEL ROAD
- PROPOSED LANDSCAPING
- PROPOSED MASTS
- FORWARD DIRECTION
- REVERSE DIRECTION

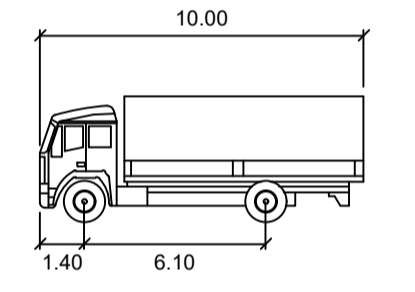

LRIGID

Width : 2.50 meters
 Track : 2.47
 Lock to Lock Time : 6.0
 Steering Angle : 37.6

P03	SID ISSUE	DM	PM	05.11.2020
P02	SID ISSUE	DM	PM	03.11.2020
P01	EIRGRID REVIEW	DM	PM	13.10.2020
Rev	Description	Drawn	Checked	Date

Clifton Scannell Emerson Associates

Clifton Scannell Emerson Associates Limited
 Consulting Engineers,
 Saffron Lodge,
 Castledawson Avenue,
 Blackrock, Co. Dublin,
 Ireland, A94 P768

T: +353 1 288 5006
 F: +353 1 283 3466
 E: info@csea.ie
 W: www.csea.ie

Client		CAP DEVELOPMENTS LLC	
Project		OLDBRIDGE 110KV SUBSTATION	
Dwg. Title		PROPOSED 10M HGV AUTOTRACKING	
Drawn By	DM	Date	OCTOBER 2020
Checked By	PM	Scale	1:500 @ A1
Project Code		Originator	Zone/Phase
S2		SUITABLE FOR INFORMATION	
P03		PLANNING	