


LEGEND:

- LANDS IN THE OWNERSHIP OF THE APPLICANT/ LANDOWNER.
- PROPOSED SID APPLICATION SITE BOUNDARY
- PROPOSED COMPOUND FENCE
- PROPOSED ASPHALT ROAD
- PROPOSED STONED AREA
- PROPOSED CONCRETE FOOTPATH
- PROPOSED CONCRETE SLAB
- PROPOSED ASPHALT SURFACE
- PROPOSED MAINTENANCE GRAVEL ROAD
- PROPOSED LANDSCAPING
- PROPOSED UNIT SUB
- PROPOSED MARSHALLING KIOSK
- PROPOSED LIGHTNING MAST PLINTH
- PROPOSED WATERMAIN
- PROPOSED EXTERNAL TAP
- PROPOSED MASTS
- PERMITTED 2.4m PALISADE SECURITY FENCE
- PERMITTED 150mmØ HDPE (PE-80) WATERMAIN
- PERMITTED 250mmØ NETWORK
- SV PERMITTED SLUICE VALVE
- AV PERMITTED AIR VALVE
- PIV PROPOSED HYDRANT & POST INDICATOR VALVE
- PERMITTED ASPHALT ROAD
- PERMITTED EMBANKMENT AREA
- PERMITTED CONCRETE FOOTPATH

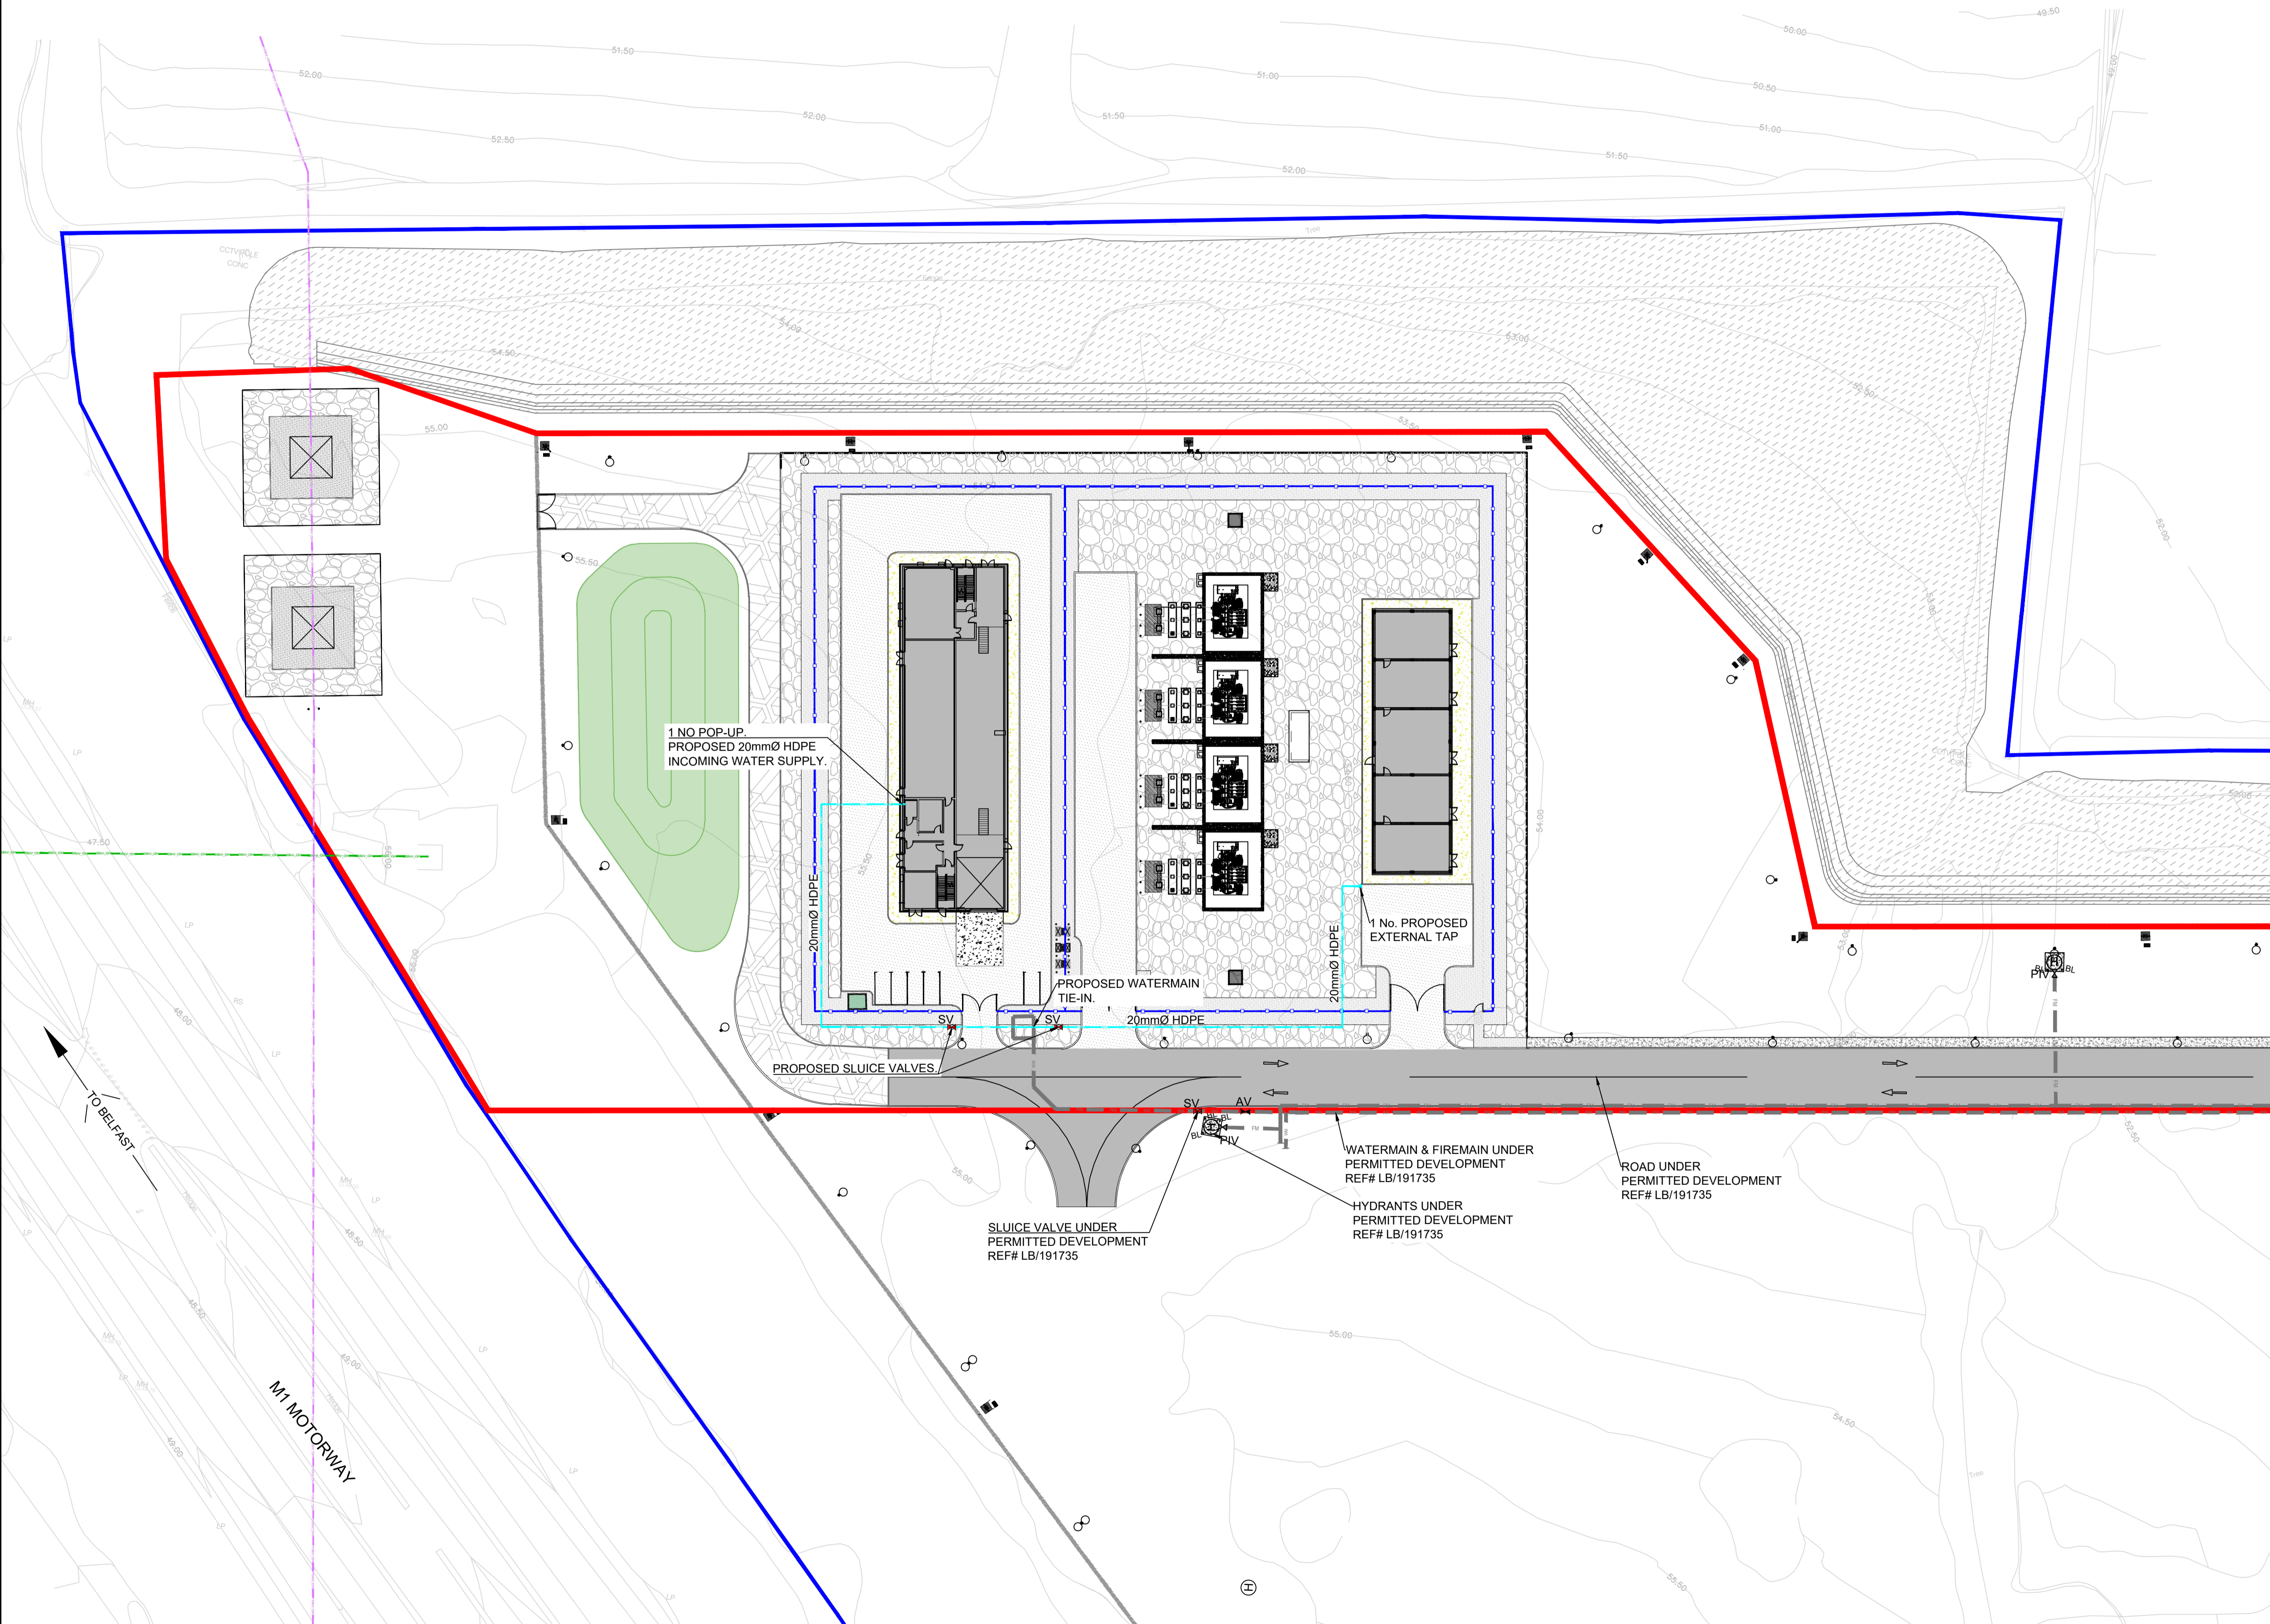

Rev	Description	Drawn	Checked	Date
P05	SID ISSUE	DM	PM	05.11.2020
P04	SID ISSUE	DM	PM	03.11.2020
P03	EIRGRID REVIEW	DM	PM	13.10.2020
P02	DP01 ISSUE	DM	PM	10.09.2020
P01	FOR DISCUSSION	DM	PM	28.08.2020

**Clifton Scannell Emerson Associates**

Clifton Scannell Emerson Associates Limited  
Consulting Engineers,  
Seaforth Lodge,  
Castledawson Avenue,  
Blackrock, Co. Dublin,  
Ireland, A94 P768

T: +353 1 288 5006  
F: +353 1 283 3466  
E: info@csea.ie  
W: www.csea.ie

<b>CAP DEVELOPMENTS LLC</b>	
Client	
<b>OLDBRIDGE 110KV SUBSTATION</b>	
Project	
<b>PROPOSED &amp; EXISTING WATERMAIN LAYOUT</b>	
Dwg. Title	
Drawn By	Date
DM	OCTOBER 2020
Checked By	Scale
PM	1:500 @ A1
CSEA Job No.	
<b>20_057</b>	
Project Code	Originator
Zone/Phase	Level
Type	Role
Dwg. No.	
<b>CAP - CSE - 00 - XX - DR - C - 2112</b>	
S2 SUITABLE FOR INFORMATION	
Status Code	Suitability Description
P05 PLANNING	
Revision	Project Status