


Baseline Photograph

This image provides landscape and visual context only





Wireline Drawing

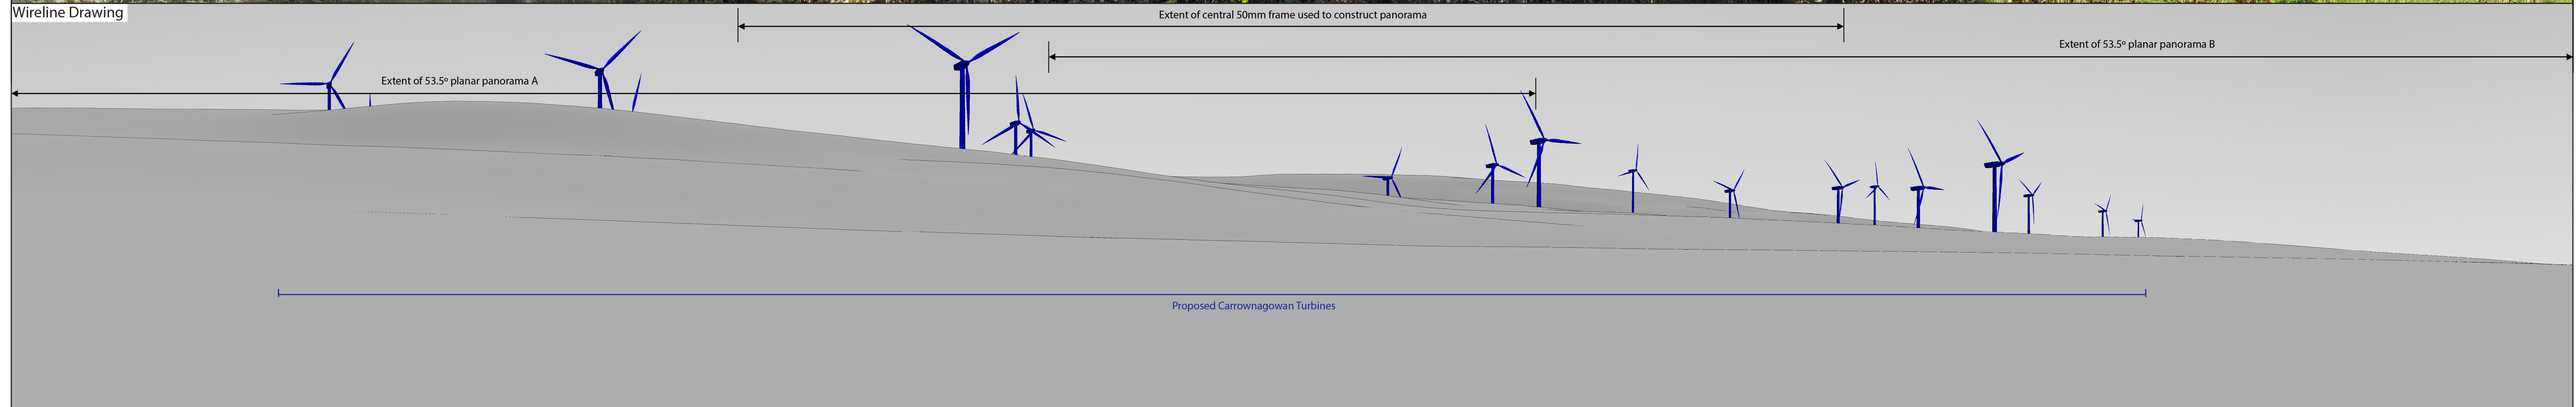

Carrownagowan Wind Farm – Visual Impact Assessment

Viewpoint 13
View from open stretch of road/East Clare Way at Caherhurlly

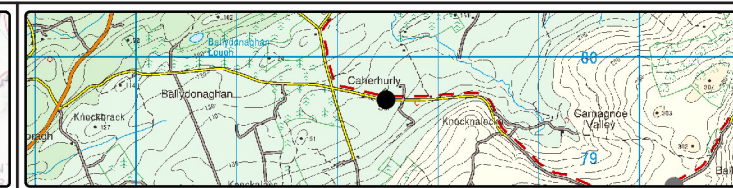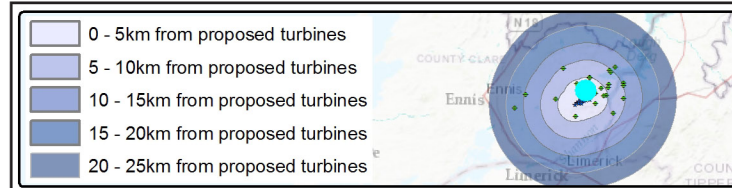

Viewing Instructions
Angle of View of Panorama: 90° (cylindrical projection)
Principal Distance (printed at 84 x 29.7cm): 52.2cm

Viewpoint Location & Capture Information
Location (ITM): 562443.45, 679621.99
Camera Level (Metres Above Ordnance Datum): 153.6
Date & Time: 04/02/2019, 10:04am
Weather Conditions: Sunny, Intermittent Cloud

Visibility Information
Distance to Nearest Turbine (km): 1.5
Number of Carrownagowan Nacelles Visible: 9
Direction of View (From Grid North): 180°

Camera Information
Camera: Canon 5D Mark III
Lens: Canon EF 50mm f/1.4 USM
Focal Length: 50mm

Visuals prepared by
innovision
Sligo Airport Business Park
Strandhill
Sligo
www.innovision.ie
+353(0)71 - 912 8220

Photomontage

Proposed Carrownagowan Turbines

View flat at a comfortable arm's length



Carrownagowan Wind Farm – Visual Impact Assessment

Viewpoint 13

View from open stretch of road/East Clare Way at Caherhurlly



Viewing Instructions
 Angle of View of Panorama: 53.5° (planar projection)
 Principal Distance (printed at 84 x 29.7cm): 81.25cm
Depicted Turbine Specifications
 Hub Height 101m, Tip Height 169m Rotor Diam. 136m

Viewpoint Location & Capture Information
 Location (ITM): 562443.45, 679621.99
 Camera Level (Metres Above Ordnance Datum): 153.6
 Date & Time: 04/02/2019, 10:04am
 Weather Conditions: Sunny, Intermittent Cloud


Visibility Information
 Distance to Nearest Turbine (km): 1.5
 Number of Carrownagowan Nacelles Visible: 9
 Direction of View (From Grid North): 180°

Camera Information
 Camera: Canon 5D Mark III
 Lens: Canon EF 50mm f/1.4 USM
 Focal Length: 50mm

Visuals prepared by
innovision
 Sligo Airport Business Park
 Strandhill
 Sligo
 www.innovision.ie
 +353(0)71 - 912 8220



Carrowmagowan Wind Farm – Visual Impact Assessment
Viewpoint 13
 View from open stretch of road/East Clare Way at Caherhurlly

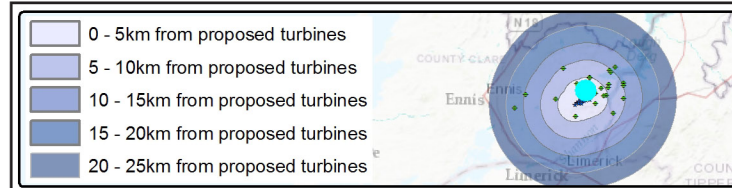

Viewing Instructions
 Angle of View of Panorama: 53.5° (planar projection)
 Principal Distance (printed at 84 x 29.7cm): 81.25cm
Depicted Turbine Specifications
 Hub Height 101m, Tip Height 169m Rotor Diam. 136m

Viewpoint Location & Capture Information
 Location (ITM): 562443.45, 679621.99
 Camera Level (Metres Above Ordnance Datum): 153.6
 Date & Time: 04/02/2019, 10:04am
 Weather Conditions: Sunny, Intermittent Cloud

Visibility Information
 Distance to Nearest Turbine (km): 1.5
 Number of Carrowmagowan Nacelles Visible: 9
 Direction of View (From Grid North): 180°

Camera Information
 Camera: Canon 5D Mark III
 Lens: Canon EF 50mm f/1.4 USM
 Focal Length: 50mm

Visuals prepared by
innovision 
 Sligo Airport Business Park
 Strandhill
 Sligo
 www.innovision.ie
 +353(0)71 - 912 8220