


- Notes :**
- All drawings are to be read in conjunction with all relevant Specifications, Bills of Materials, Architectural, Services and Engineering drawings.
 - Any discrepancies between these documents shall be brought to the attention of the Engineer.
 - All dimensions are in millimetres, unless noted otherwise.
 - All levels are in metres related to Ordnance Datum.
 - Drawings are not to be scaled.
 - The finalised layout may be subject to micro-siting due to unforeseen ground conditions. The extent of flexibility will be site specific and should generally not extend beyond 20 metres.

- Legend :**
- Site Boundary Edged In Red
 - Site Notice Location
 - Proposed Turbine and Hardstand
 - New Excavated Access Track
 - New Floating Access Track
 - Existing Access Track To Be Upgraded
 - Existing Public Road To Be Upgraded
 - Borrow Pit / Peat Deposition Area
 - Peat Landscape Area (Typical Height 0.3m)
 - Cut
 - Fill

Reference Drawings :
 19107-5005 Site Layout Master Sheet

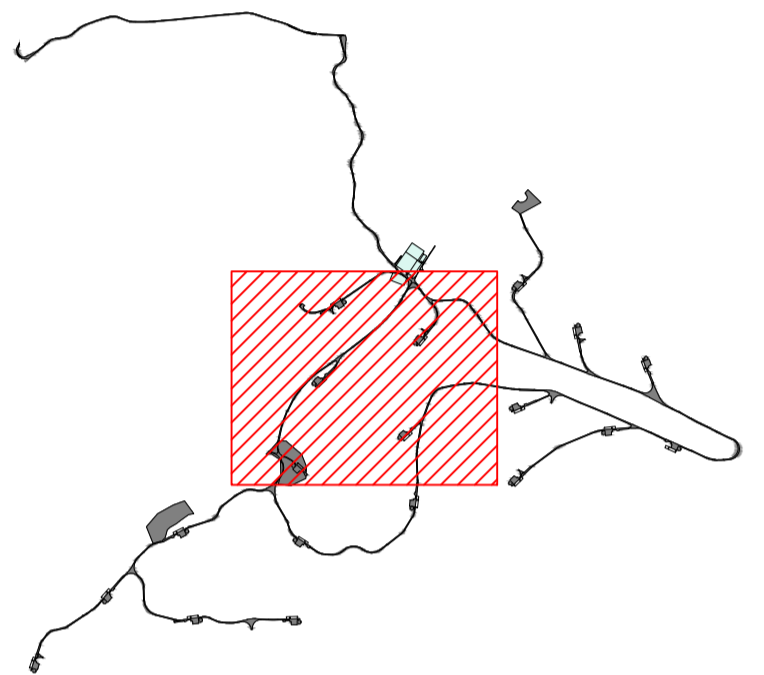

Key Plan NTS

Ordnance Survey Ireland Licence No EN 0013720
 © Ordnance Survey Ireland Government of Ireland

| Rev. | Date | Description | by | ch'd | app |
|------|------------|---------------------|----|------|-----|
| A | 03.07.2020 | Issued For Planning | JK | CM | HBR |

Project: Carrowmagowan Wind Farm

Title: Site Layout - Sheet 3



Malachy Walsh and Partners
 Consulting Engineers
 Cork | Tralee | London | Limerick

Reen Point, Blennerville, Tralee, Co. Kerry.
 Tel: +353 (0)66 7123404
 Fax: +353 (0)66 7126386
 E-mail: tralee@mwp.ie

| Drawn | Checked | Approved | Drg. No. | Rev. |
|-------|---------|----------|------------|------|
| JK | JK | JL | 19107-5008 | A |