


- Notes :**
- All drawings are to be read in conjunction with all relevant Specifications, Bills of Quantities, Architectural, Services and Engineering Drawings.
  - Any discrepancies between these documents shall be brought to the attention of the Engineer.
  - All dimensions are in millimetres, unless noted otherwise.
  - All levels are in metres related to Ordnance Datum.
  - Drawings are not to be scaled.
  - The finalised layout may be subject to micro-siting due to unforeseen ground conditions. The extent of flexibility will be site specific and should generally not extend beyond 20 metres.

- Legend :**
- Site Boundary Edged In Red
  - Site Notice Location
  - Proposed Turbine and Hardstand
  - New Excavated Access Track
  - New Floating Access Track
  - Existing Access Track To Be Upgraded
  - Existing Public Road To Be Upgraded
  - Borrow Pit / Peat Deposition Area
  - Peat Landscape Area (Typical Height 0.3m)
  - Cut
  - Fill

**Reference Drawings :**  
 19107-5005 Site Layout Master Sheet

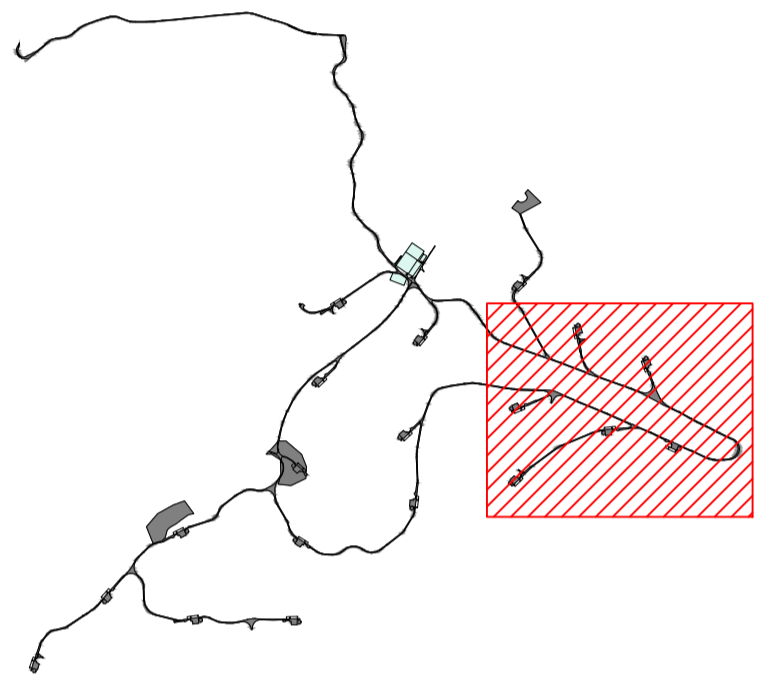

**Key Plan NTS**

Ordnance Survey Ireland Licence No EN 0013720  
 © Ordnance Survey Ireland Government of Ireland

Rev.	Date	Description	JK	CM	HBR
A	03.07.2020	Issued For Planning			

Project: Carrowmagowan Wind Farm

Title: Site Layout - Sheet 4

Client:

**Malachy Walsh and Partners**  
 Consulting Engineers  
 Cork | Tralee | London | Limerick

Reen Point, Blennerville, Tralee, Co. Kerry. Tel: +353 (0)66 7123404 Fax: +353 (0)66 7126586 E-mail: tralee@mwp.ie

Scales (A1)		1:2,500		Drg. No.		Rev.	
Drawn	JK	04.11.2019		19107-5009	A		
Ch'd (DO)	JK	04.11.2019					
Ch'd (Eng)	PN	07.11.2019					
Approved	JL	07.11.2019					