


- Notes :**
- All drawings are to be read in conjunction with all relevant Specifications, Bills of Materials, Architectural, Services and Engineering Drawings.
 - Any discrepancies between these documents shall be brought to the attention of the Engineer.
 - All dimensions are in millimetres, unless noted otherwise.
 - All levels are in metres related to Ordnance Datum.
 - Drawings are not to be scaled.
 - The finalised layout may be subject to micro-siting due to unforeseen ground conditions. The extent of flexibility will be site specific and should generally not extend beyond 20 metres.

- Legend :**
- Site Boundary Edged In Red
 - Site Notice Location
 - Proposed Turbine and Hardstand
 - New Excavated Access Track
 - New Floating Access Track
 - Existing Access Track To Be Upgraded
 - Existing Public Road To Be Upgraded
 - Borrow Pit / Peat Deposition Area
 - Peat Landscape Area (Typical Height 0.3m)
 - Cut
 - Fill

Reference Drawings :
19107-5005 Site Layout Master Sheet

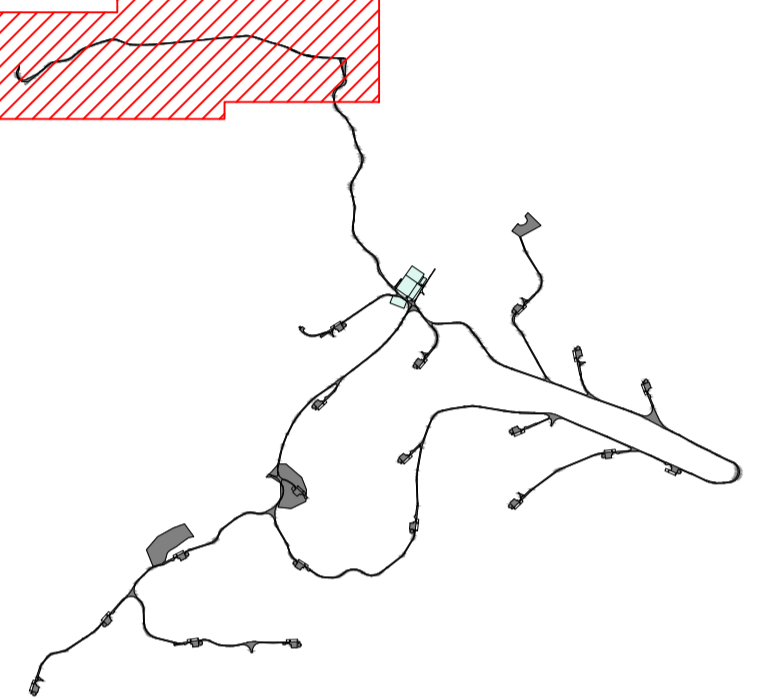

Key Plan NTS

Ordnance Survey Ireland Licence No EN 0013720
© Ordnance Survey Ireland Government of Ireland

Rev.	Date	Description	by	chk'd	app
A	03.07.2020	Issued For Planning	JK	CM	HBR

Project: Carrowmagowan Wind Farm

Title: Site Layout - Sheet 7



Malachy Walsh and Partners
Consulting Engineers
Cork | Tralee | London | Limerick

Reen Point,
Blennerville,
Tralee,
Co. Kerry.
Tel : +353 (0)66 7123404
fax : +353 (0)66 7126886
E-mail : tralee@mwp.ie

Scales (A1)		1:2,500	Dwg. No.	Rev.
Drawn	JK	04.11.2019	19107-5012	A
Ch'd (DO)	JK	04.11.2019		
Ch'd (Eng)	PN	07.11.2019		
Approved	JoL	07.11.2019		