



- Notes :**
- All drawings are to be read in conjunction with all relevant Specifications, Bills of Materials, Architectural, Services and Engineering drawings.
 - Any discrepancies between these documents shall be brought to the attention of the Engineer.
 - All dimensions are in millimetres, unless noted otherwise.
 - All levels are in metres related to Ordnance Datum.
 - Drawings are not to be scaled.
 - The finalised layout may be subject to micro-siting due to unforeseen ground conditions. The extent of flexibility will be site specific and should generally not extend beyond 20 metres.
- Legend :**
- Site Boundary Edged In Red
 - Proposed Turbine and Hardstand
 - Wind Farm Access Track
 - Borrow Pit / Peat Deposition Area
 - Peat Landscape Area (Typical Height 0.3m)
 - 75m Watercourse / Drain Buffer
 - 150m SAC Buffer
 - Special Areas of Conservation (SAC)
- Reference Drawings :**
- 19107-5005 Site Layout Master Sheet

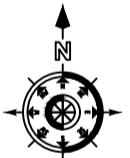

 Ordnance Survey Ireland Licence No EN 0013720
 © Ordnance Survey Ireland Government of Ireland

Rev.	Date	Description	JK	CM	HBR
A	03.07.2020	Issued For Planning			
			by	ch'd	app

Project: Carrowmagowan Wind Farm

Title: Peat Landscape Areas

Client: 

 **Malachy Walsh and Partners**
 Consulting Engineers
 Cork | Tralee | London | Limerick

Reen Point, Blennerville, Tralee, Co. Kerry. Tel: +353 (0)66 7123404. Fax: +353 (0)66 7126586. E-mail: tralee@mwp.ie

Drawn	JK	04.11.2019	Drw. No.	19107-5028	Rev.
Ch'd (DO)	JK	04.11.2019			A
Ch'd (Eng)	PN	07.11.2019			
Approved	Jol	07.11.2019			