


- Notes :**
1. All drawings are to be read in conjunction with all relevant Specifications, Bills of Materials, Architectural, Services and Engineering drawings.
 2. Any discrepancies between these documents shall be brought to the attention of the Engineer.
 3. All dimensions are in millimetres, unless noted otherwise.
 4. All levels are in metres related to Ordnance Datum.
 5. Drawings are not to be scaled.
 6. The finalised layout may be subject to micro-siting due to unforeseen ground conditions. The extent of flexibility will be site specific and should generally not extend beyond 20 metres.

- Legend :**
- Site Boundary Edged In Red
 - Proposed Turbine and Hardstand
 - Wind Farm Access Track

- Reference Drawings :**
- 19107-5005 Site Layout Master Sheet
- Site Entrance Road Alignment 19107-5033
 - Spine Road 1 Alignment 19107-5034/19107-5035
 - Spine Road 2 Alignment 19107-5036
 - Spine Road 3 Alignment 19107-5037
 - T1 Alignment 19107-5038
 - T2 Alignment 19107-5038
 - T3 Alignment 19107-5039
 - T4 Alignment 19107-5038
 - T5 Alignment 19107-5039
 - T6 Alignment 19107-5040
 - T8 Alignment 19107-5040
 - T9 Alignment 19107-5040
 - T10 Alignment 19107-5040
 - T11 Alignment 19107-5040
 - T12 Alignment 19107-5041
 - T14 Alignment 19107-5041
 - T15 Alignment 19107-5041
 - T16 Alignment 19107-5041
 - T17 Alignment 19107-5042
 - T18 Alignment 19107-5043
 - T19 Alignment 19107-5042
 - Met Mast Alignment 19107-5043
 - Borrow Pit No.3 Alignment 19107-5043

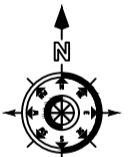

Ordnance Survey Ireland Licence No EN 0013719
 © Ordnance Survey Ireland Government of Ireland

Rev.	Date	Issued For	Description	JK	CM	HBR
A	03.07.2020	Issued For Planning				
				by	ch'd	app

Project: Carrowagowan Wind Farm

Title: Road Alignment Locations



Reen Point, Blennerville, Tralee, Co. Kerry.
 Tel: +353 (0)66 7123404
 Fax: +353 (0)66 7126886
 E-mail: tralee@mwpl.ie

Scales (A1)	1:10,000	Dwg. No.	19107-5032	Rev.	A
Drawn	JK	04.11.2019			
Ch'd (DO)	JK	04.11.2019			
Ch'd (Eng)	PN	07.11.2019			
Approved	JL	07.11.2019			