


# APPENDIX C-1

## Constraints Map

**THIS PAGE IS INTENTIONALLY BLANK**

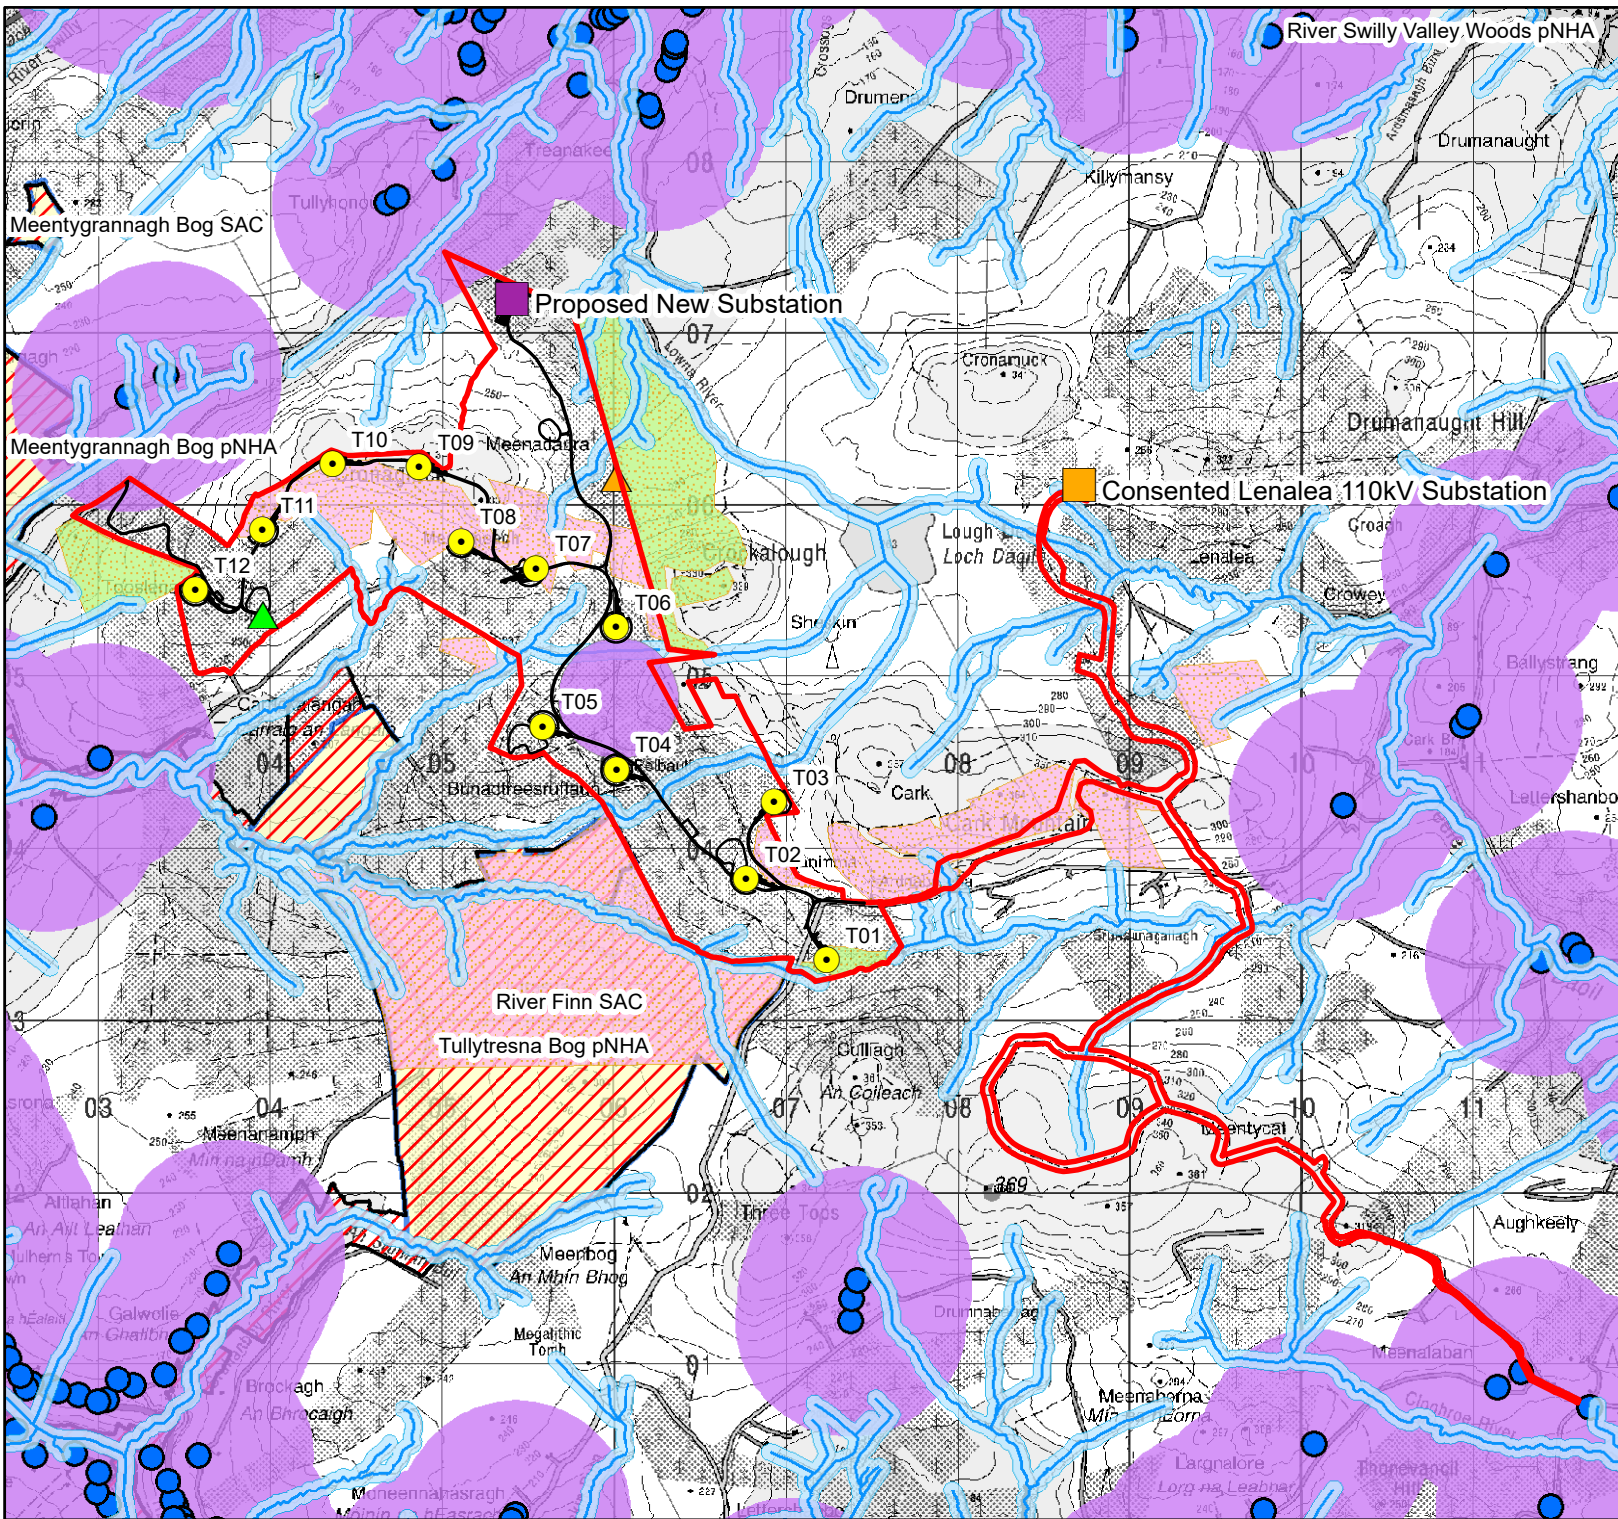

### Legend

- Proposed Turbine locations
- Connection To Consented Lenalea 110kV Substation
- Alternative Connection Option – Proposed New Substation
- ▲ Met Mast
- Site Boundary
- ▲ Malt Kiln
- Malt Kiln 20m Buffer
- Merlin Nest 350m Buffer
- Watercourse
- Watercourse 50m Buffer
- House Location
- House Location 670m Buffer (4 x Tip Height)
- Blanket Bog - PB2
- Blanket Bog - PB2 (Drained)
- Special Areas of Conservation (SAC)
- Proposed Natural Heritage Areas (pNHA)

Map Reproduced From Ordnance Survey Ireland  
 By Permission Of The Government.  
 Licence Number EN 0015720.

0 0.75 1.5 km

**Project Title:**  
 Drumnahough Wind Farm

**Client:** SSE Renewables

**Drawing Title:**  
 Constraints Map

**Drawn:** JK      **Checked:** VH

**Date:** 11/09/2020      **Scale (A4):** 1:44,000

