


DO NOT SCALE FROM THIS DRAWING. USE FIGURED DIMENSIONS IN ALL CASES. VERIFY DIMENSIONS ON SITE AND REPORT ANY DISCREPANCIES TO THE DESIGNERS IMMEDIATELY.
 THIS DRAWING IS TO BE READ IN CONJUNCTION WITH THE DESIGNERS SPECIFICATION.
 © THIS DRAWING IS COPYRIGHT AND MAY ONLY BE REPRODUCED WITH THE DESIGNERS PERMISSION.


- NOTES:
1. ALL DRAWINGS ARE TO BE READ IN CONJUNCTION WITH ALL RELEVANT SPECIFICATIONS, BILLS OF QUANTITIES, ARCHITECTURAL, SERVICES AND ENGINEERING DRAWINGS.
 2. ALL LEVELS ARE IN METRES RELATED TO ORDNANCE DATUM MALIN HEAD.
 3. ANY DISCREPANCIES BETWEEN THESE DOCUMENTS SHALL BE BROUGHT TO THE ATTENTION OF THE ENGINEER.
 4. DRAWINGS ARE NOT TO BE SCALED.
 5. ALL DIMENSIONS ARE IN MILLIMETRES, UNLESS NOTED OTHERWISE.
 6. THE FINALISED LAYOUT MAY BE SUBJECT TO MICRO-SITING DUE TO UNFORESEEN GROUND CONDITIONS. THE EXTENT OF FLEXIBILITY WILL BE SITE SPECIFIC AND SHOULD GENERALLY NOT EXTEND BEYOND 20 METRES.
 7. ROUTE / SECTIONS ARE PRELIMINARY AND SUBJECT TO DETAILED DESIGN.

- LEGEND:
- SITE BOUNDARY
 - TURBINE HARDSTAND
 - WIND FARM ACCESS TRACK
 - BORROW PIT / MATERIAL STORAGE AREA (BP/MSA)
 - PEAT DEPOSITION AREA

REFERENCE DRAWINGS:
 DRAWING No.
 19715-MWP-00-00-DR-C-5005 Proposed Site Layout - Master Sheet

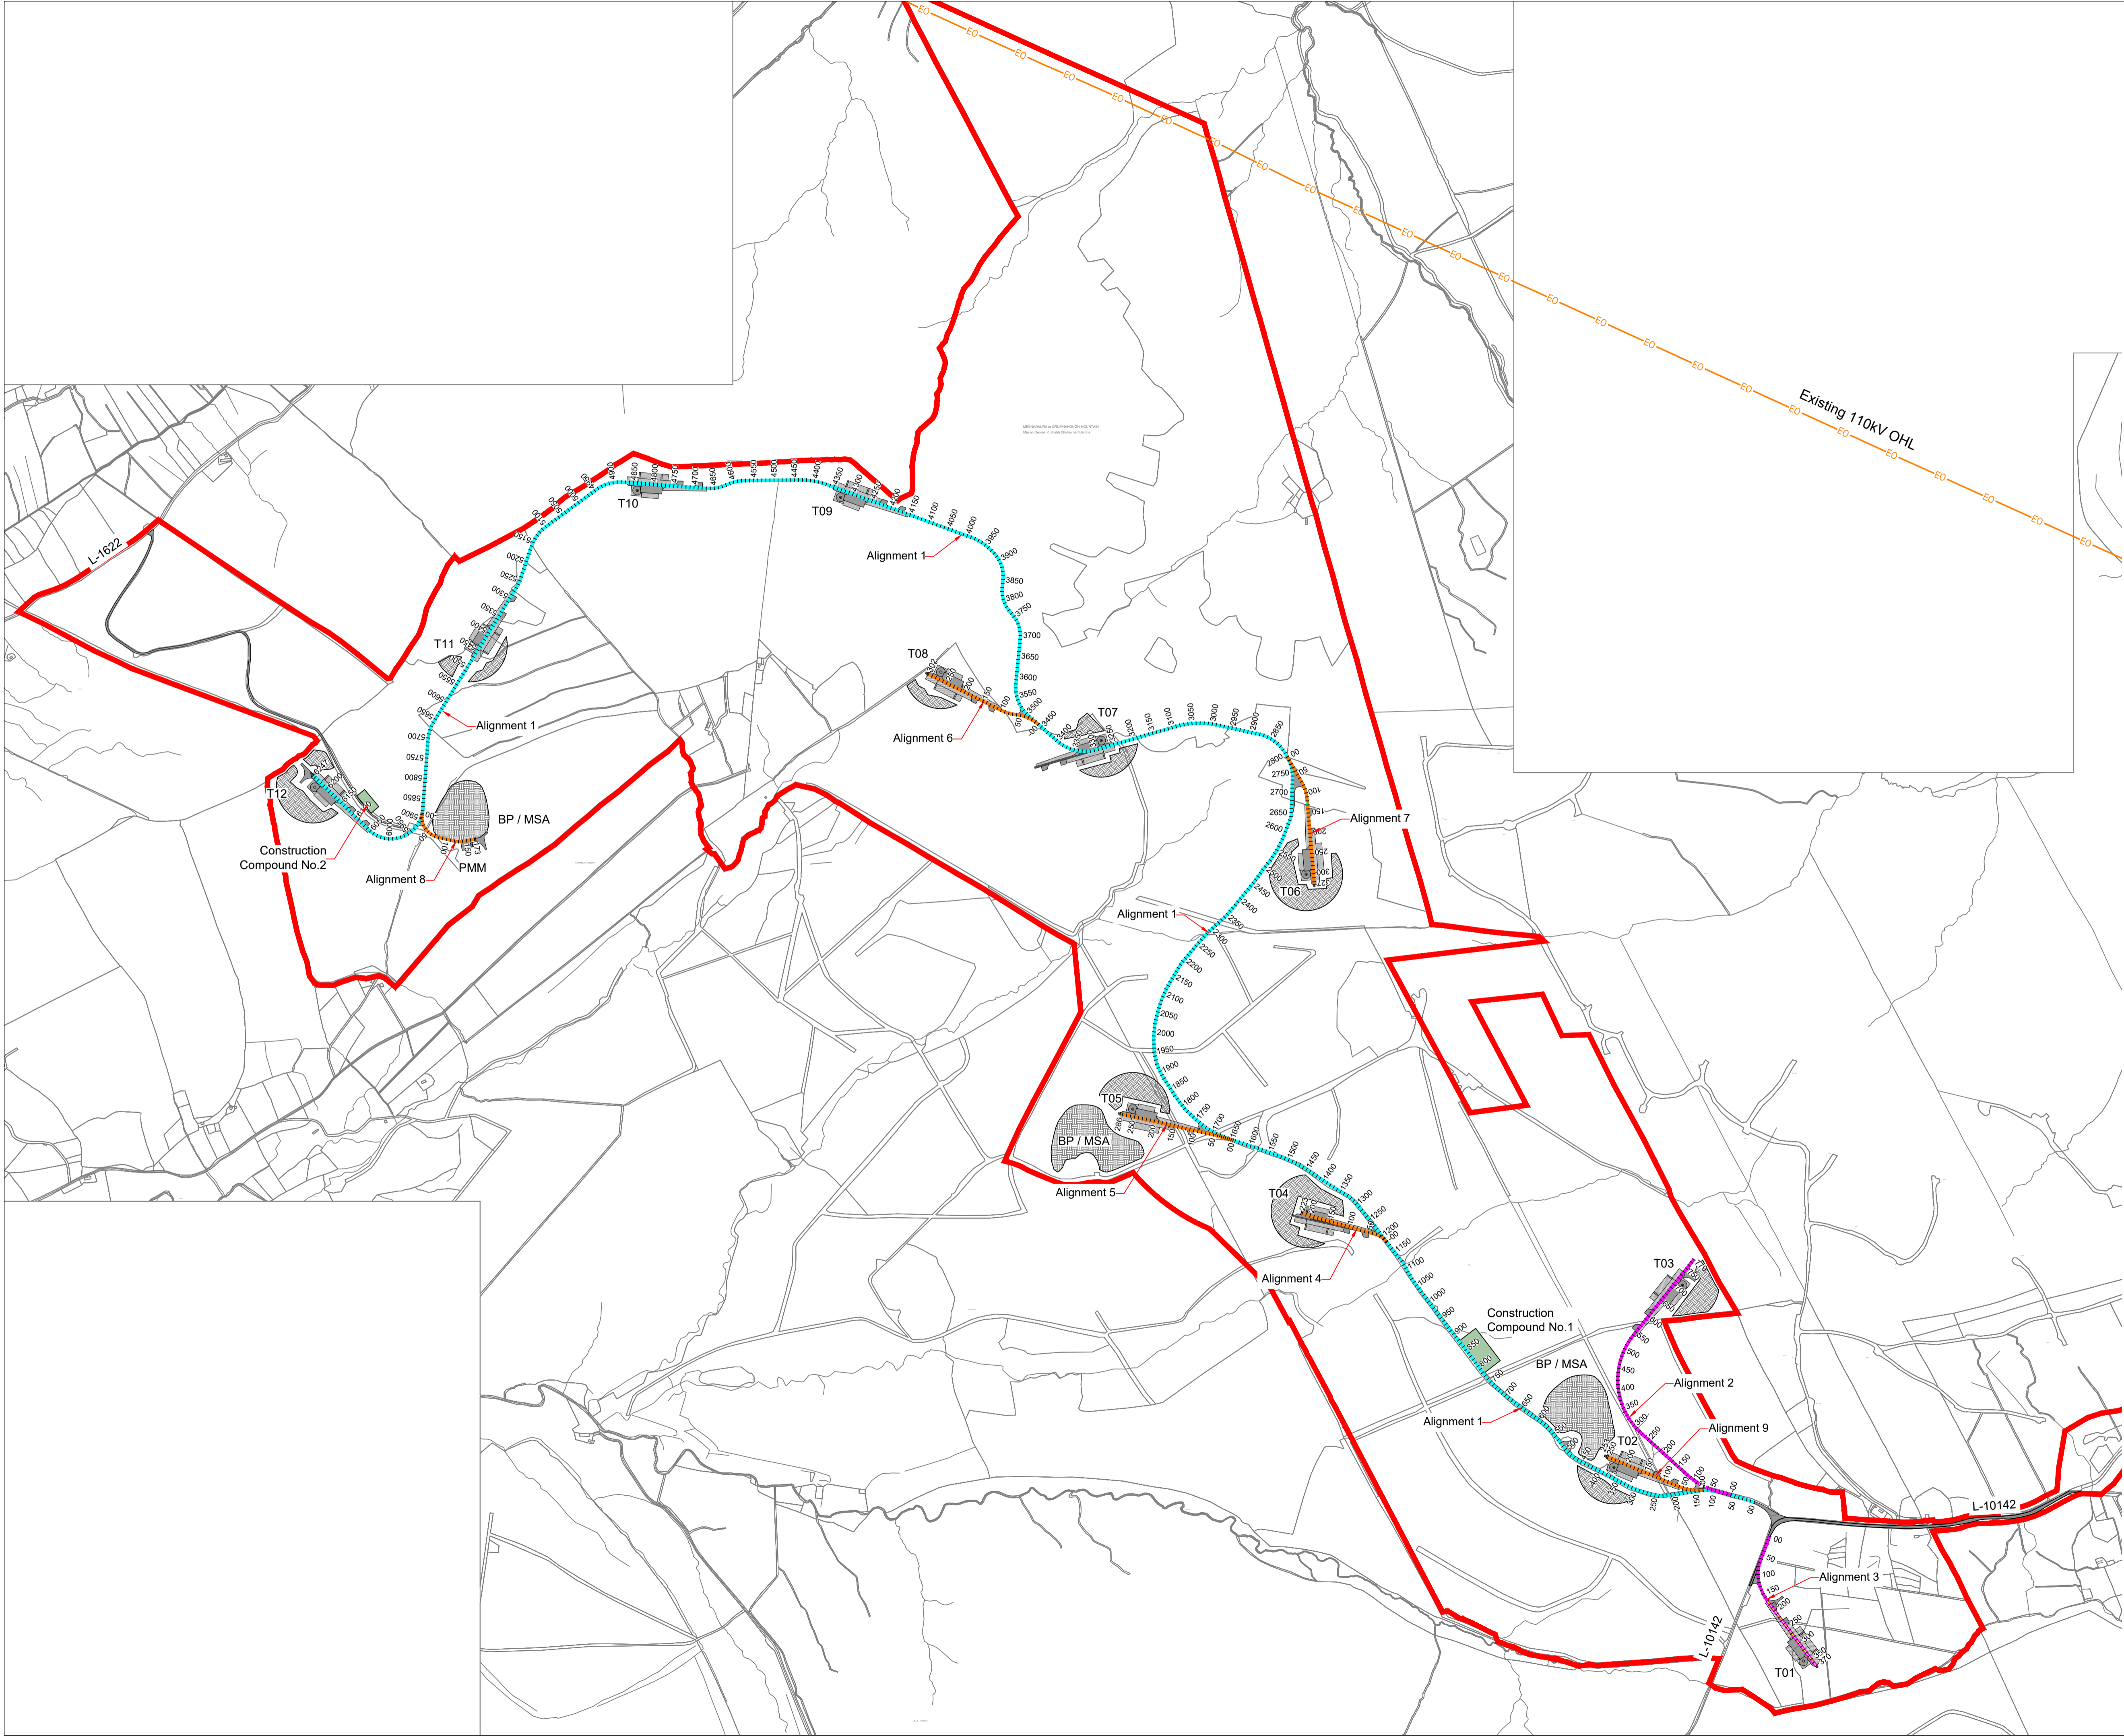

Map Reproduced From Ordnance Survey Ireland
 By Permission Of The Government.
 Licence Number EN 0015720
 OSNI 1:5,000 Map Sheet Numbers:
 0303, 0304, 0325, 0326, 0302 and 0324

REV	DATE	ISSUED FOR PLANNING	DESCRIPTION	BY	APP
P01	11/08/2020	ISSUED FOR PLANNING		JK	ED
PROJECT: Drumnahough Wind Farm					
TITLE: Road Alignment Locations					
CLIENT: Drumnahough Wind Farm DAC					
 Malachy Walsh and Partners Engineering and Environmental Consultants Cork Tralee London Limerick Reen Point, Blennerville, Tralee, Co. Kerry, V92 X2TK Tel: +353 (0) 66 7123404 Fax: +353 (0) 66 7125686 E-mail: tralee@mwp.ie Web: www.mwp.ie					
DRAWN:	JK	CHECKED:	ED	APPROVED:	ED
DATE:	May 2020	SCALE @ A1:	NTS		
PROJECT NUMBER:	19715	DRAWING STATUS:	S2		
DRAWING NUMBER:	19715-MWP-00-00-DR-C-5412	REV:	P01		