


ALIGNMENT 1 - LONGSECTION (CONTINUED) - Chainage 1900 to 2850
SCALE: H 1:500, V 1:100. DATUM: 235.000

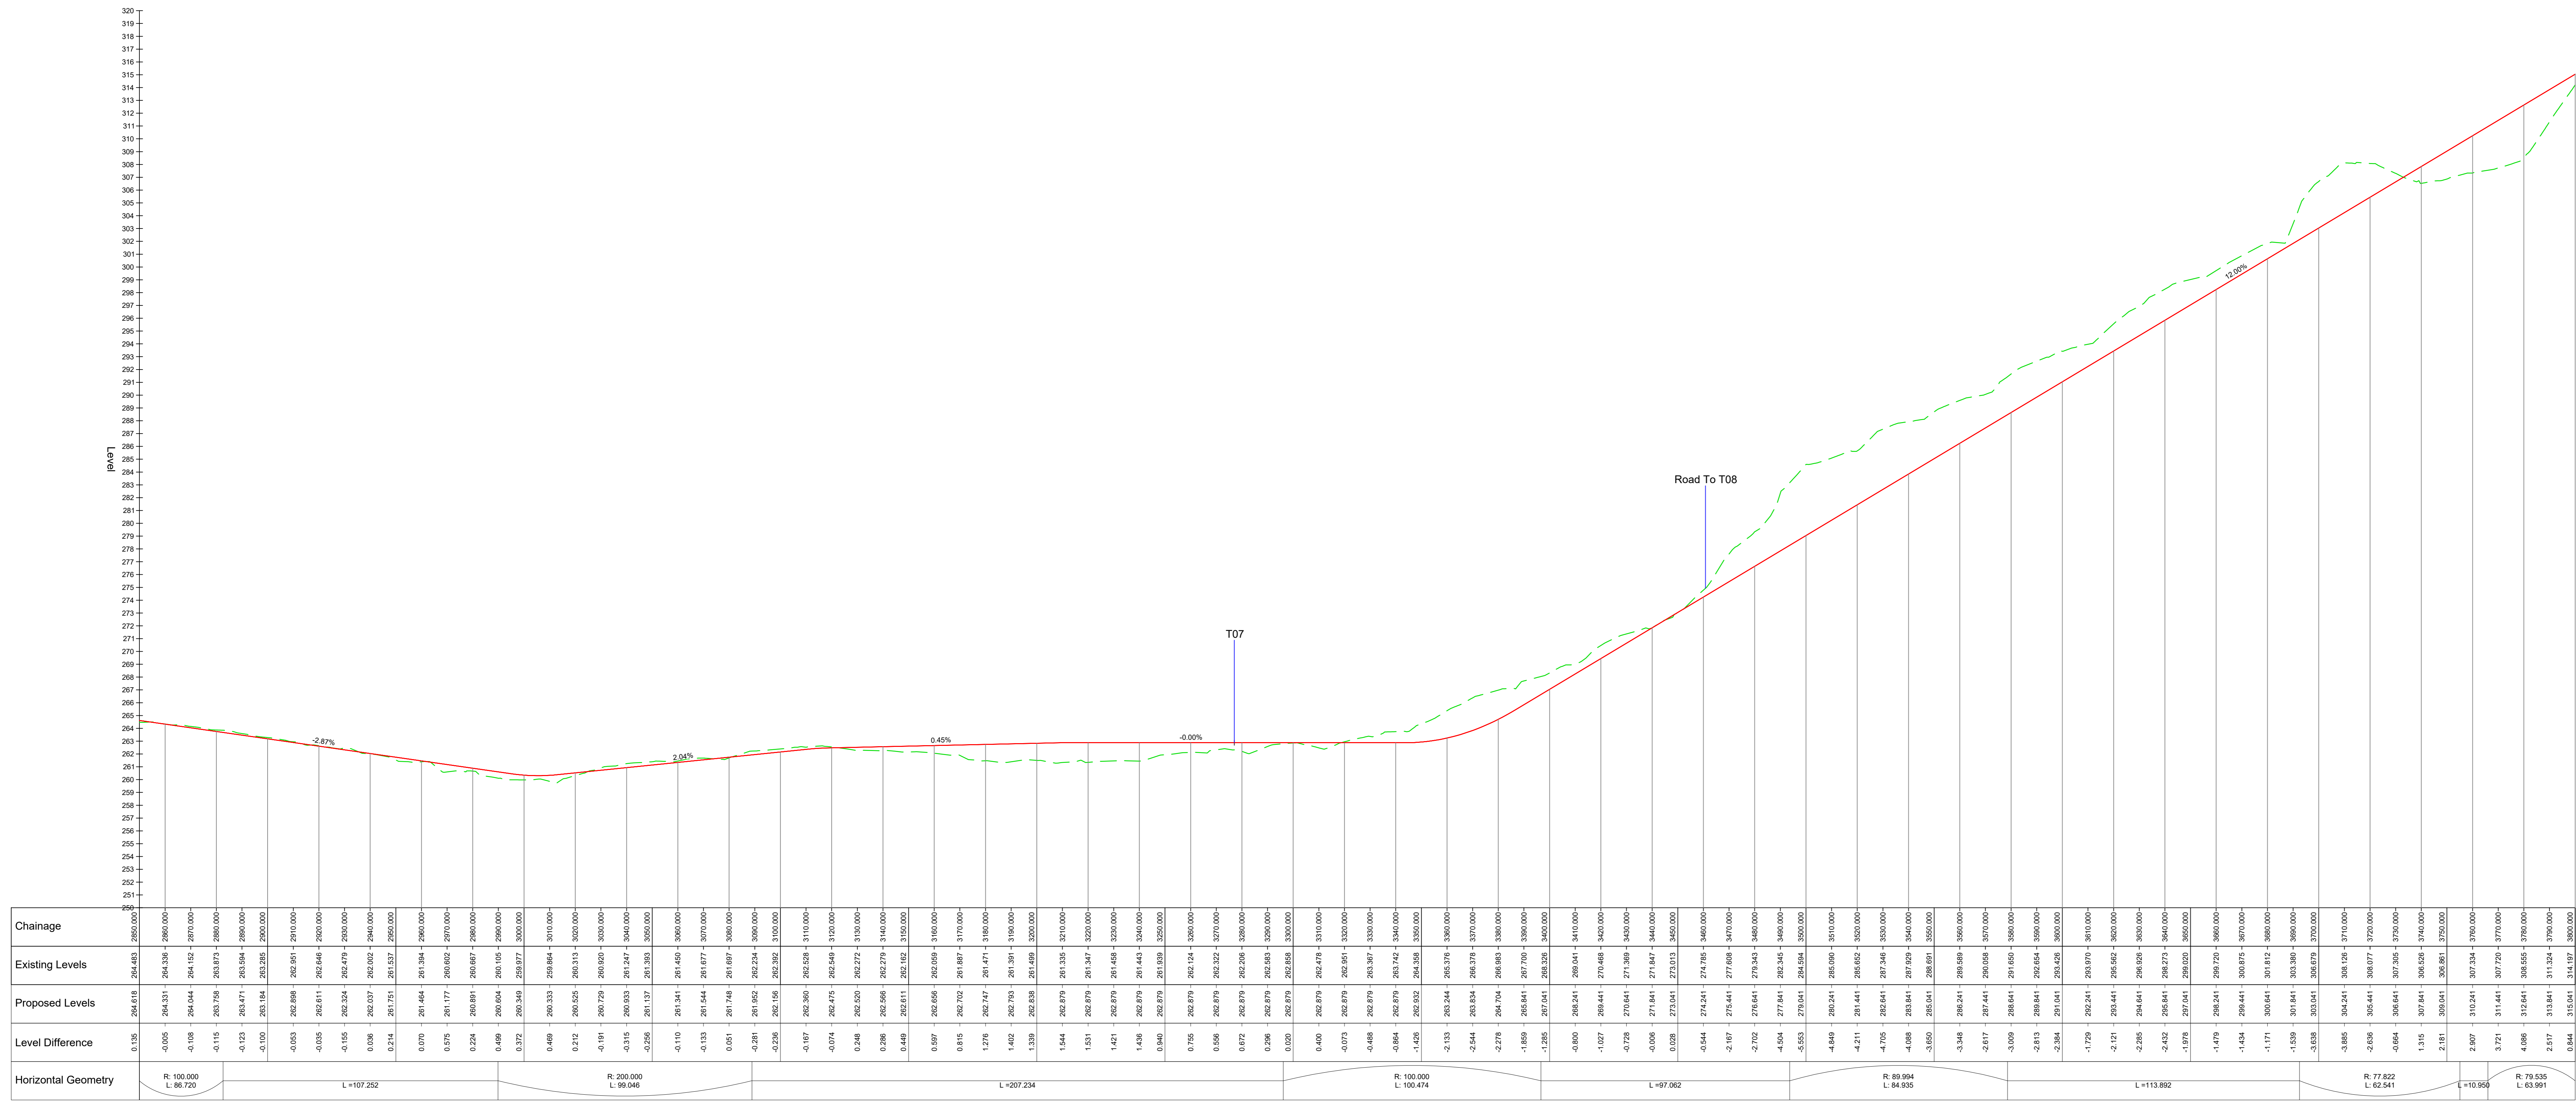

ALIGNMENT 1 - LONGSECTION (CONTINUED) - Chainage 2850 to 3800
SCALE: H 1:500, V 1:100. DATUM: 250.000

DO NOT SCALE FROM THIS DRAWING. USE FIGURED DIMENSIONS IN ALL CASES. VERIFY DIMENSIONS ON SITE AND REPORT ANY DISCREPANCIES TO THE DESIGNER IMMEDIATELY.
THIS DRAWING TO BE READ IN CONJUNCTION WITH THE DESIGNER'S SPECIFICATION.
© THIS DRAWING IS COPYRIGHT AND MAY ONLY BE REPRODUCED WITH THE DESIGNER'S PERMISSION.

NOTES:

1. ALL DRAWINGS ARE TO BE READ IN CONJUNCTION WITH ALL RELEVANT SPECIFICATIONS, BILLS OF MATERIALS, ARCHITECTURAL, SERVICES AND ENGINEERING DRAWINGS.
2. ALL LEVELS ARE IN METRES RELATED TO ORDNANCE DATUM MALIN HEAD.
3. ANY DISCREPANCIES BETWEEN THESE DOCUMENTS SHALL BE BROUGHT TO THE ATTENTION OF THE ENGINEER.
4. DRAWINGS ARE NOT TO BE SCALED.
5. ALL DIMENSIONS ARE IN MILLIMETRES, UNLESS NOTED OTHERWISE.
6. THE FINALISED LAYOUT MAY BE SUBJECT TO MICRO-SITING DUE TO UNFORESEEN GROUND CONDITIONS. THE EXTENT OF FLEXIBILITY WILL BE SITE SPECIFIC AND SHOULD GENERALLY NOT EXCEED BEYOND 20 METRES.
7. ROUTE / SECTIONS ARE PRELIMINARY AND SUBJECT TO DETAILED DESIGN.

LEGEND:

— PROPOSED GROUND LEVEL
--- EXISTING GROUND LEVEL

REFERENCE DRAWINGS:

DRAWING No.	Proposed Site Layout - Master Sheet
19715-MWP-00-00-DR-C-5005	
19715-MWP-00-00-DR-C-5412	Road Alignment Locations

REV	DATE	DESCRIPTION	X	ID

PROJECT: Drumahough Wind Farm

TITLE: Road Alignment Sections - Sheet 2

CLIENT: Drumahough Wind Farm DAC

DESIGNER: Malachy Walsh and Partners
Engineering and Environmental Consultants
Cork | Tralee | London

PREPARED BY: JK
CHECKED BY: ED
APPROVED BY: ED

DATE: May 2020
SCALE: As Shown

PROJECT NUMBER: 19715
DRAWING NUMBER: S2

PROJECT NUMBER: 19715-MWP-00-00-DR-C-5414
PAGE: P01