

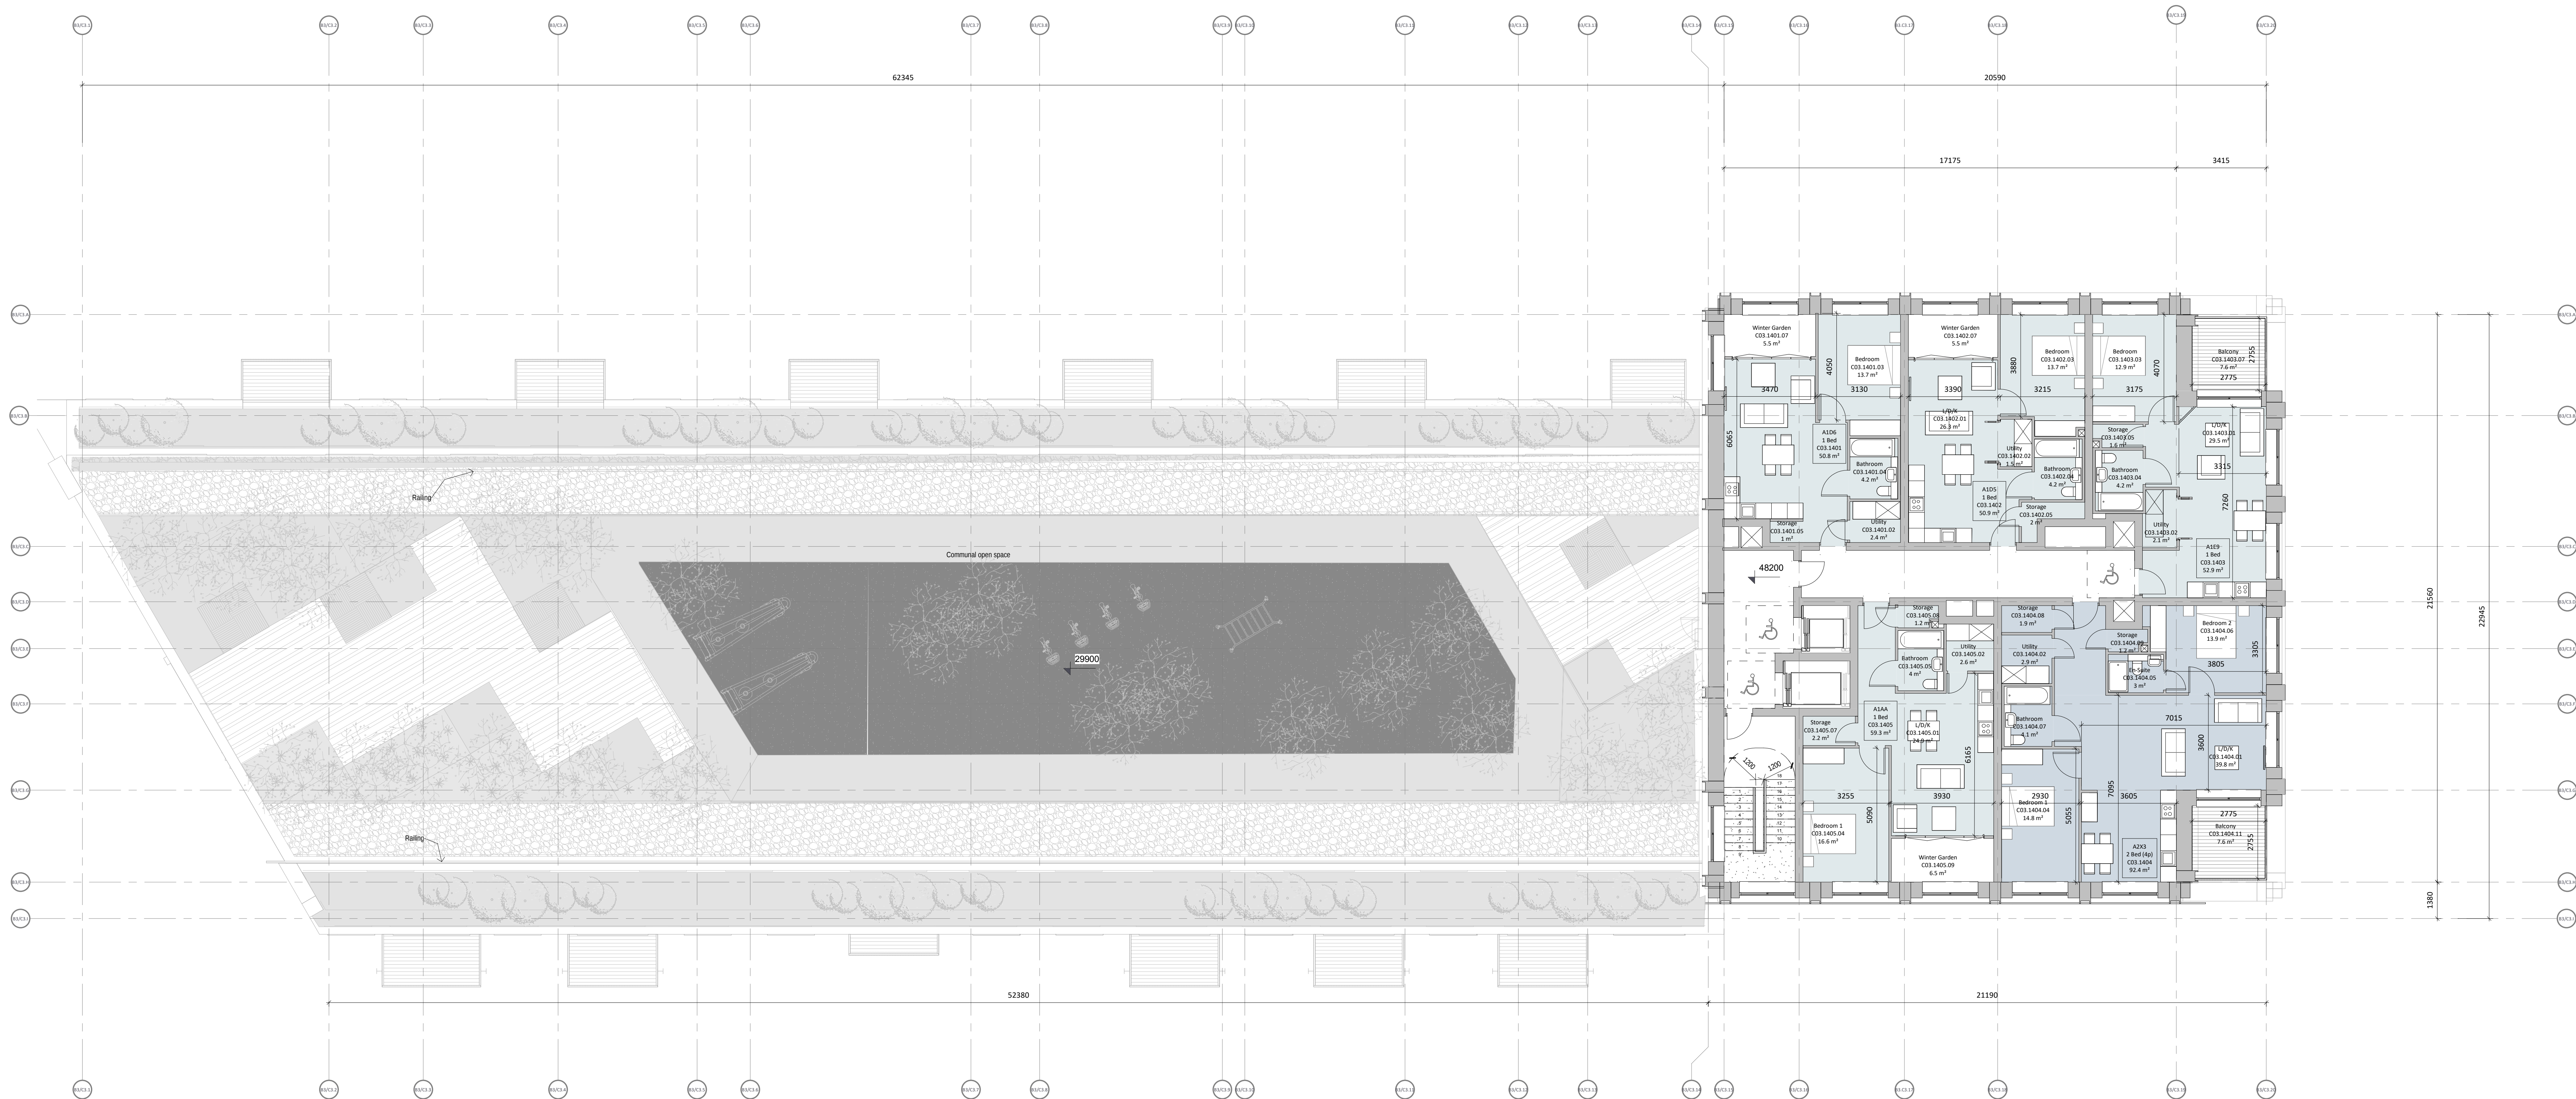


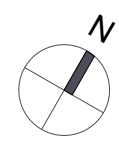

Apartment Type Legend

- 1 Bed
- 2 Bed (4p)

Block B3C3-Level 14

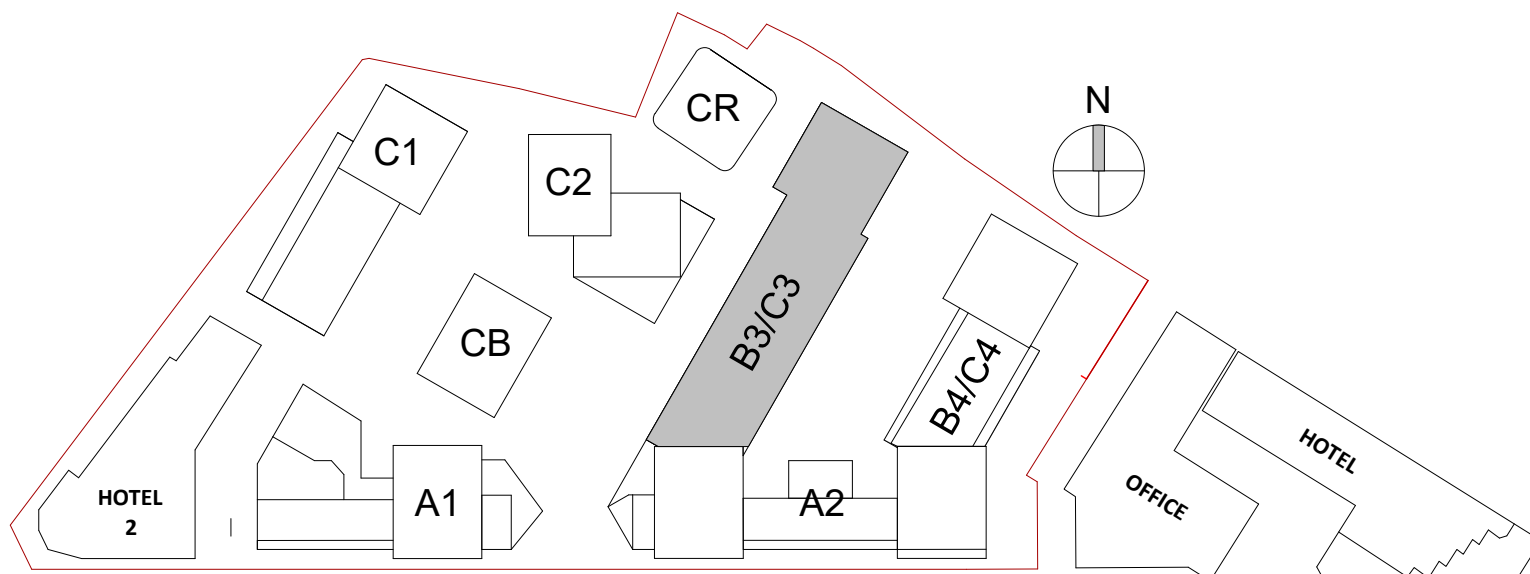

Revision Description	Date	Rev. No.	Issued by
SHD Lodgment to ABP	01-12-20	1	JM

Figured dimensions only to be used. This drawing is copyright of O'Mahony Pike Architects Ltd. All information is shared as per approved use in accordance with ISO19650-2:2018, Table 5; Standard Codes for Suitability of Models and Documents and the BEP. If the 'Status' field is empty, this information has been shared at SO - WIP.

architecture urban design Dublin email: info@omahonypike.com tel: +353 1 202 7400 fax: +353 1 283 0822 www.omahonypike.com	Project: Castleforbes SHD Location: Castleforbes, Sheriff Street Upper, Dublin Client: Glenveagh Living	Project Code: 1826 Project Lead: JM Drawn By: SP Job No.: 1826 Purpose: Planning	Scale @ A0: 1 : 100 Date: 01-12-20 Revision: 1 Status: SO
---	--	---	--

Drawing Title: Block B3C3-Level 14
Drawing No.: 1826-OMP-B3C3-14-DR-A-1014

Source File: 1826-OMP-02-02-01-A-0001.dwg