



① Block C2-South West  
1 : 200

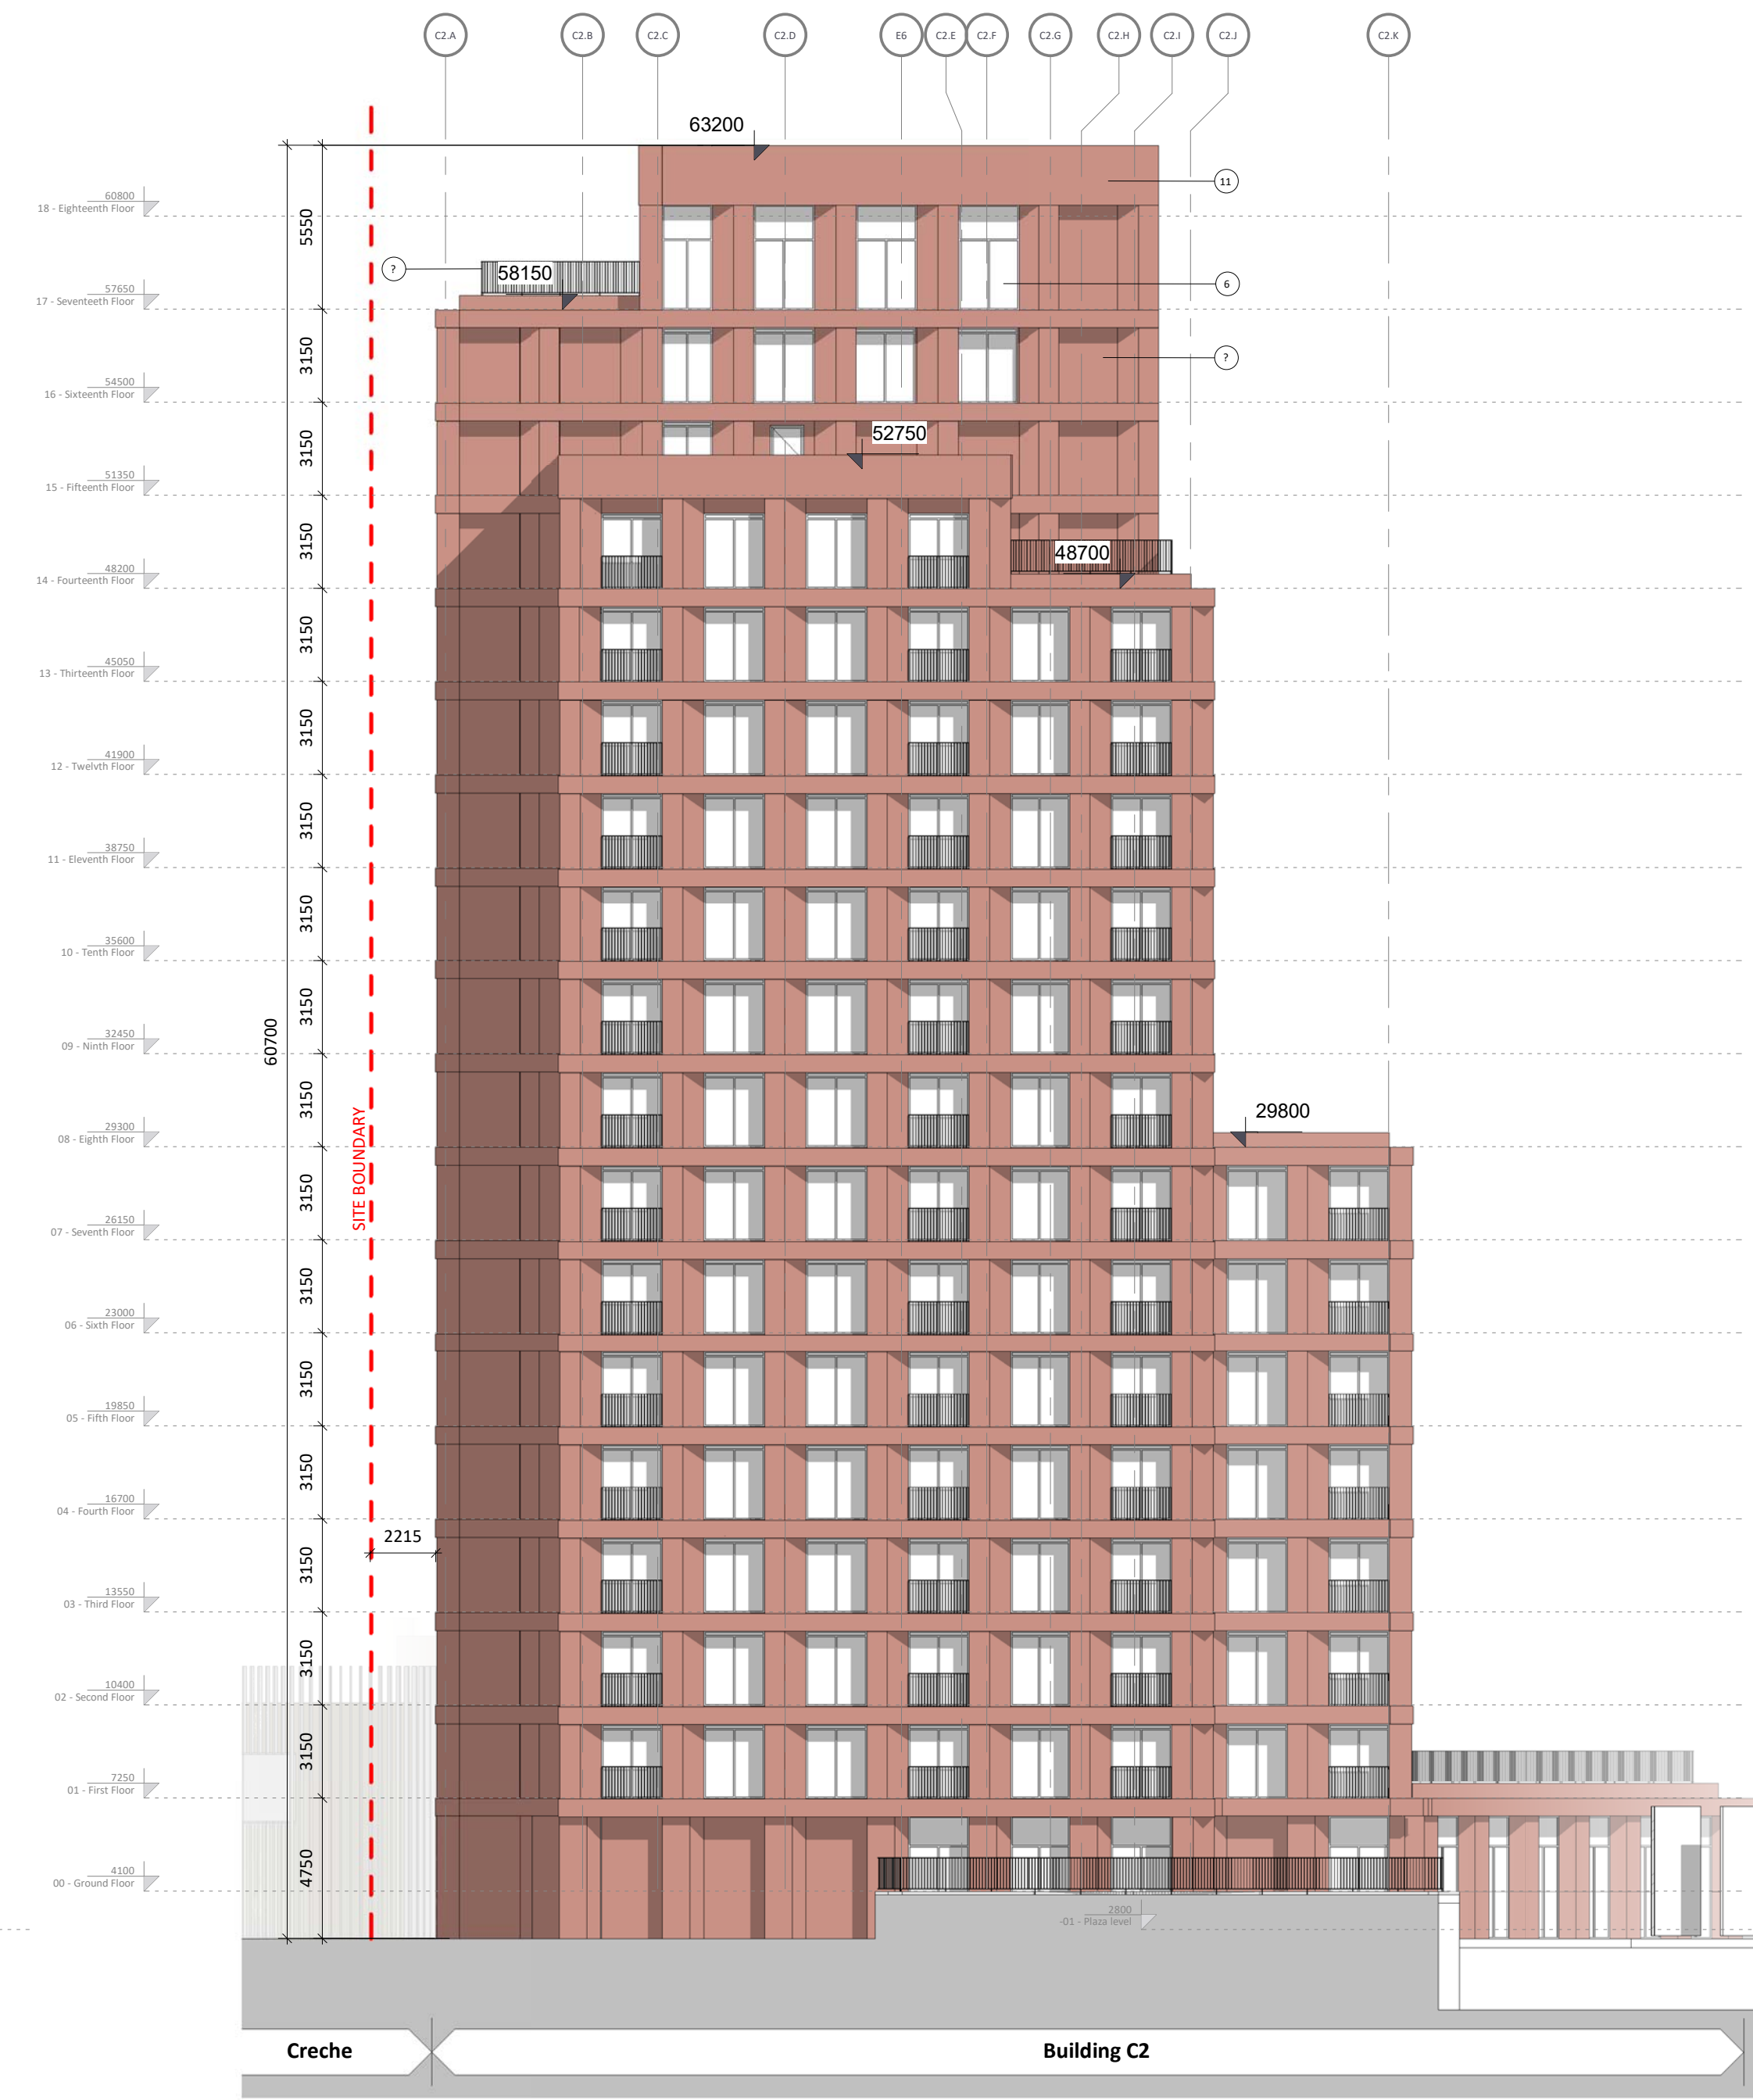

② Block C2-West  
1 : 200

| MATERIAL TAG |  |
|--------------|--|
| 1-           | Brick Type A   |
| 2-           | Brick Type B   |
| 3-           | Brick Type C   |
| 4-           | Brick Type D   |
| 5-           | Selected Render                                      |
| 6-           | Selected Aluminium Window System with Spandrel Panel |
| 7-           | Mild Steel Balustrade                                |
| 8-           | Metal (Gold)   |
| 9-           | Metal (Red)  |
| 10-          | Recon Stone Concrete (Grey)                          |
| 11-          | Precast Concrete (Red)                               |
| 12-          | Concrete   |
| 13-          | Timber Louver  |
| 14-          | Steel  |
| 15-          | Polycarbonate Panel                                  |
| 16-          | Render Gold  |

Block C2 Elevations - South & West

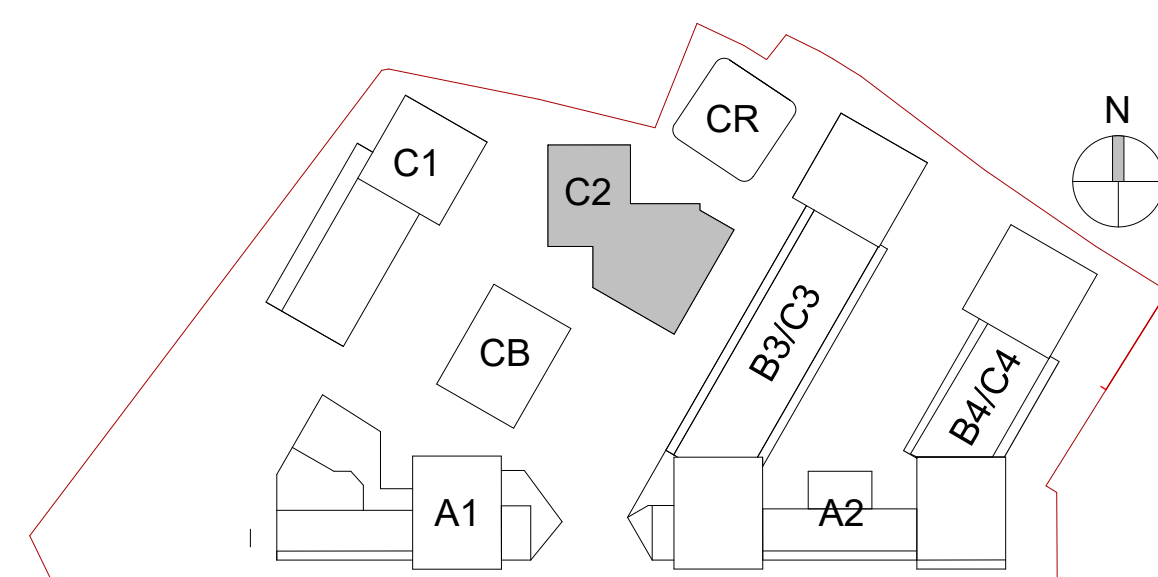

| Revision Description | Date     | Rev. No. | Issued by |
|----------------------|----------|----------|-----------|
| SHD Lodgment to ABP  | 01-12-20 | 1        | JM        |

**omahony pike**

architecture | urban design  
email: info@omahonypike.com  
tel: +353 1 202 7400  
fax: +353 1 283 0822  
www.omahonypike.com

**Dublin**  
The Chapel  
Mount St. Anne's  
Milltown, Dublin 6  
D06 XNS2 Ireland

**Cork**  
One South Mall  
Cork City  
Co. Cork  
T12 CCN3 Ireland

Project Code: 1826  
Project Lead: JM  
Drawn By: SW  
Job No.: 1826  
Purpose: Planning

Scale @ A1: 1 : 200  
Date: 01-12-20  
Revision: 1  
Status: 50

Project: Castleforbes SHD  
Location: Castleforbes, Sheriff Street Upper, Dublin  
Client: Glenveagh Living

Drawing Title: Block C2 Elevations - South & West  
Drawing No.: 1826-OMP-C2-ZZ-DR-A-2001

Figured dimensions only to be used. This drawing is copyright of O'Mahony Pike Architects Ltd. All information is shared as per approved use in accordance with ISO19650-2:2018, Table 5; Standard Codes for Suitability of Models and Documents and the BEP. If the 'Status' field is empty, this information has been shared at 50 - WIP.

Source file: 1826-OMP-C2-ZZ-DR-A-0001.rvt

