



① Child Care Facility - Section AA
1 : 200

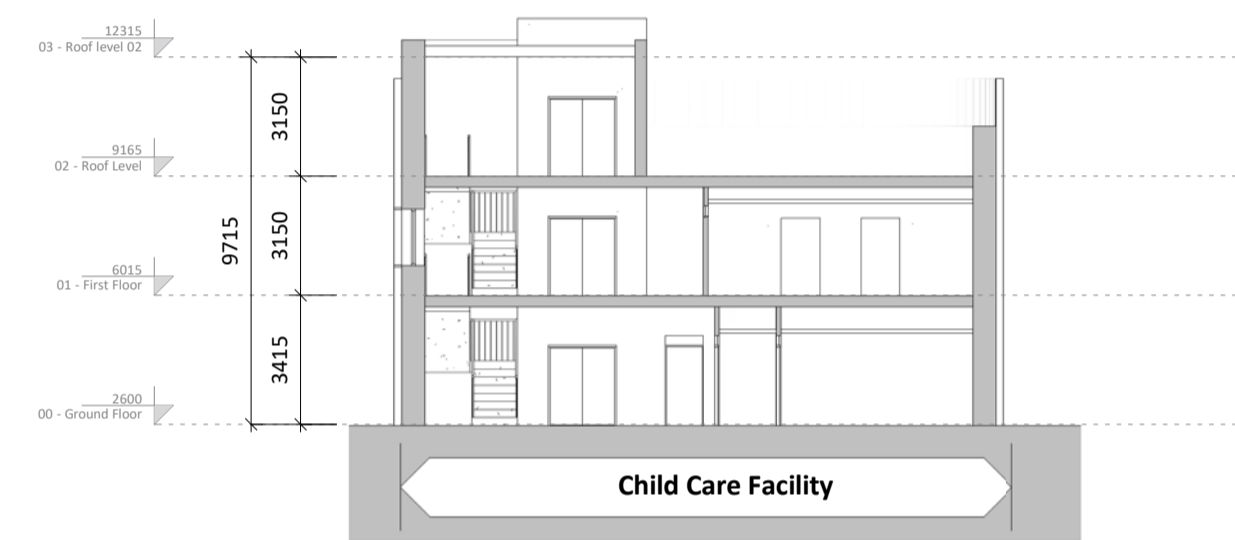

② Child Care Facility - Section BB
1 : 200

Child Care Facility Sections

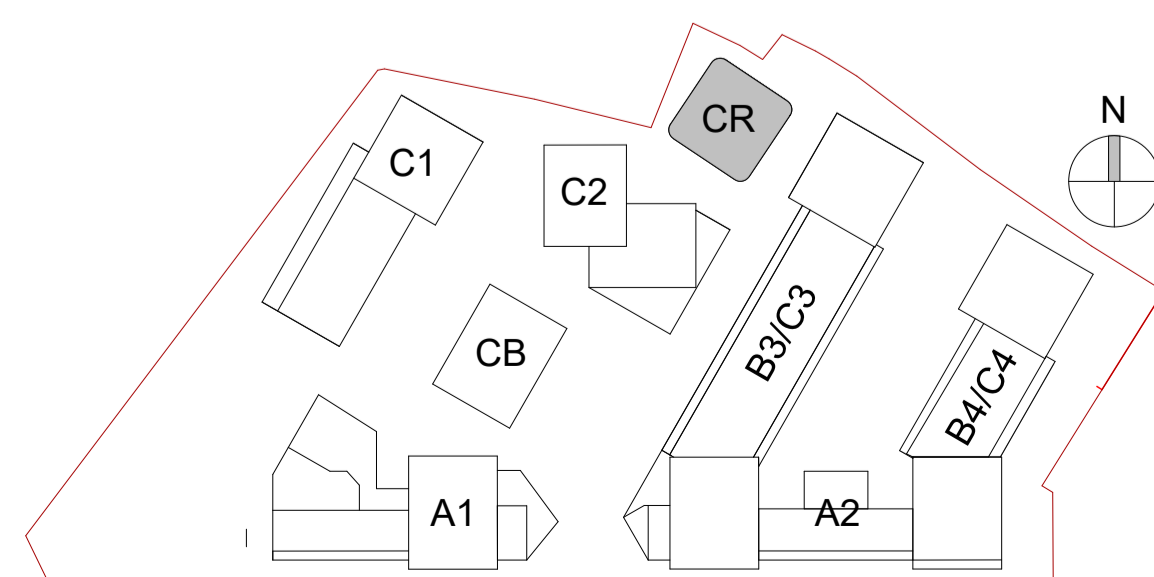

Revision Description	Date	Rev. No.	Issued by
SHD Lodgment to ABP	01-12-20	1	JM

omahony pike

architecture | urban design
email: info@omahonypike.com
tel: +353 1 202 7400
fax: +353 1 283 0822
www.omahonypike.com

Dublin
The Chapel
Mount St. Anne's
Milltown, Dublin 6
D06 XNS2 Ireland

Cork
One South Mall
Cork City
Co. Cork
T12 CCN3 Ireland

Project Code: 1826
Project Lead: JM
Drawn By: WD
Job No.: 1826
Purpose: Planning

Scale @ A1: 1 : 200
Date: 01-12-20
Revision: 1
Status: 50

Project: Castleforbes SHD
Location: Castleforbes, Sheriff Street Upper, Dublin
Client: Glenveagh Living

Drawing Title: Child Care Facility Sections
Drawing No.: 1826-OMP-CR-ZZ-DR-A-3000

Source file: 1826-OMP-ZZ-ZZ-913-A-0001.rvt

