



ON ORIGINAL

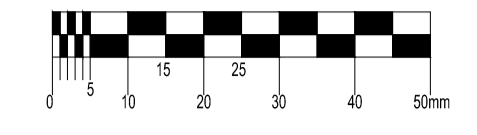


NOTES:

LEGEND

— SITE BOUNDARY

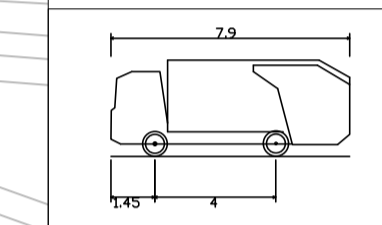

BB32 Refuse Vehicle
 Overall Length 7.900m
 Overall Width 2.400m
 Overall Body Height 3.165m
 Min Body Ground Clearance 0.365m
 Max Track Width 2.400m
 Lock-to-lock time 4.05s
 Curb to Curb Turning Radius 9.625m

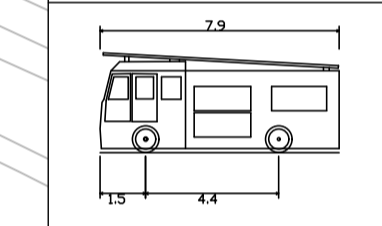

Pumping Appliance
 Overall Length 7.900m
 Overall Width 2.500m
 Overall Body Height 3.300m
 Min Body Ground Clearance 0.400m
 Track Width 1.400m
 Lock-to-lock time 4.05s
 Curb to Curb Turning Radius 7.750m



P01	02-12-20	PLANNING		BS	NJF
rev	date	description		by	chkd.
		A - Approved			
		B - Approved with comments			
		C - Do not use			

client approval

suitability S2 - INFORMATION issue purpose PLANNING

DBFL Consulting Engineers
 Civil, Structural & Transportation Engineering
 www.dbfl.ie
 DUBLIN OFFICE: Ormond House, Upper Ormond Quay, Dublin 7, Ireland.
 PHONE: +353 1 450 4000
 CORK OFFICE: Phoenix House, Monahan Road, Cork.
 PHONE: +353 (0)21 2024538
 WATERFORD OFFICE: One 2, The Chandlery, 1-2 O'Connell Street, Waterford, Ireland.
 PHONE: +353 51 309 500

project ref. CASTLEFORBES DEVELOPMENT

drawing title VEHICLE TRACKING

client GLENVEAGH

designed by	author	scale	sheet size
NJF	BS	1:500	A1
drawing no.	revision		
180159-2105	P01		