



NOTES:

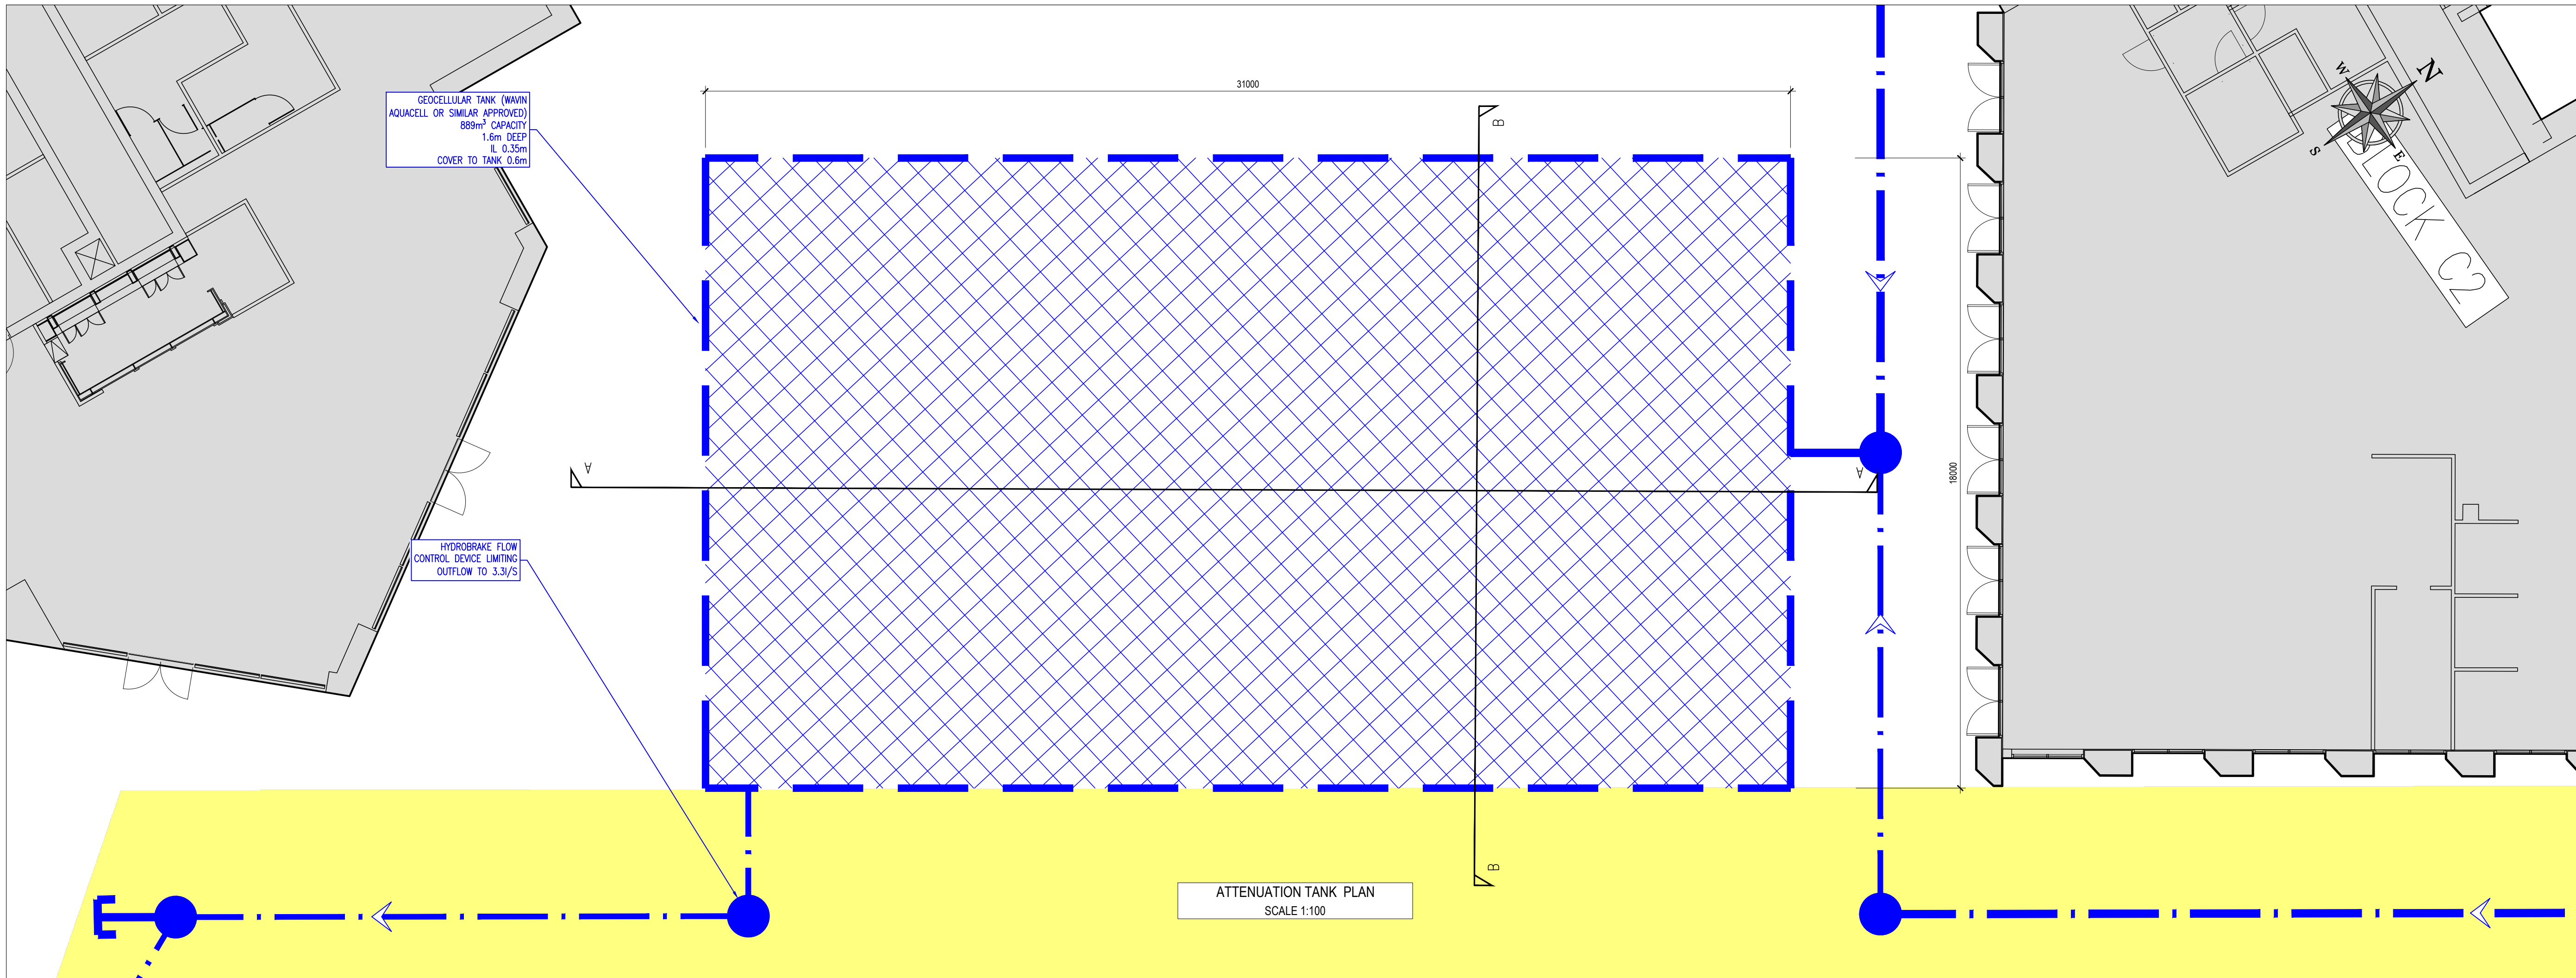


GEOCELLULAR TANK (WAVIN AQUACELL OR SIMILAR APPROVED) 888m<sup>2</sup> CAPACITY 1.6m DEEP I.L. 0.35m COVER TO TANK 0.6m

HYDROBRAKE FLOW CONTROL DEVICE LIMITING OUTFLOW TO 3.3/5

ATTENUATION TANK PLAN  
SCALE 1:100

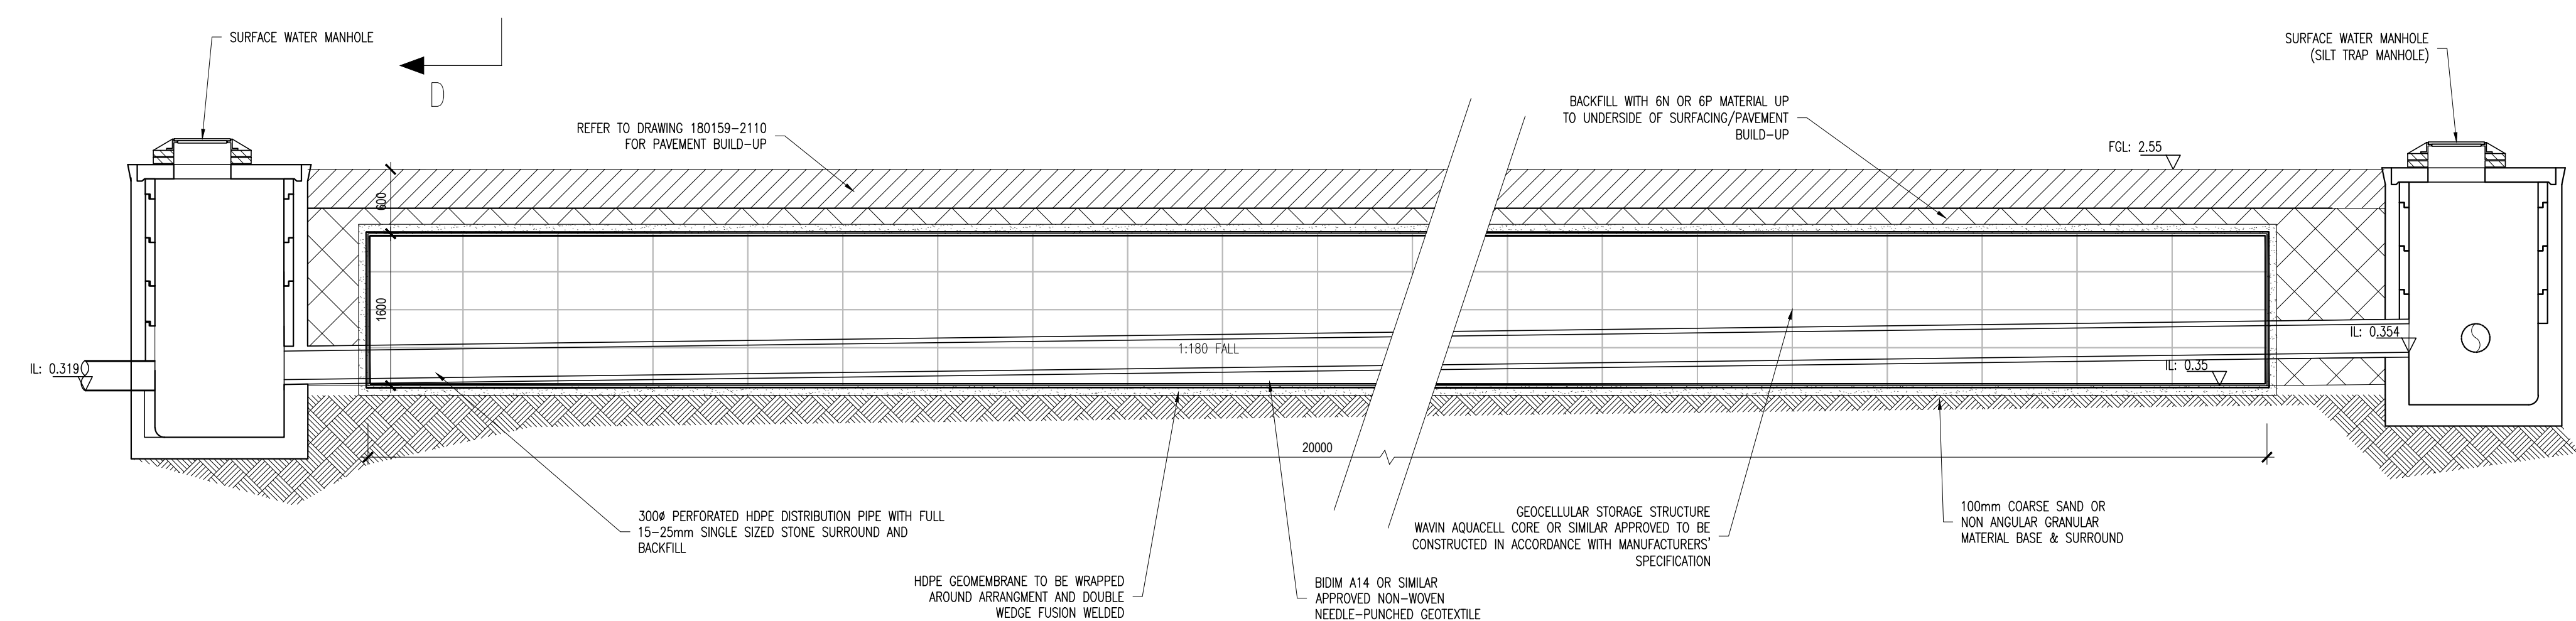

ATTENUATION TANK : SECTION A-A  
SCALE 1:50

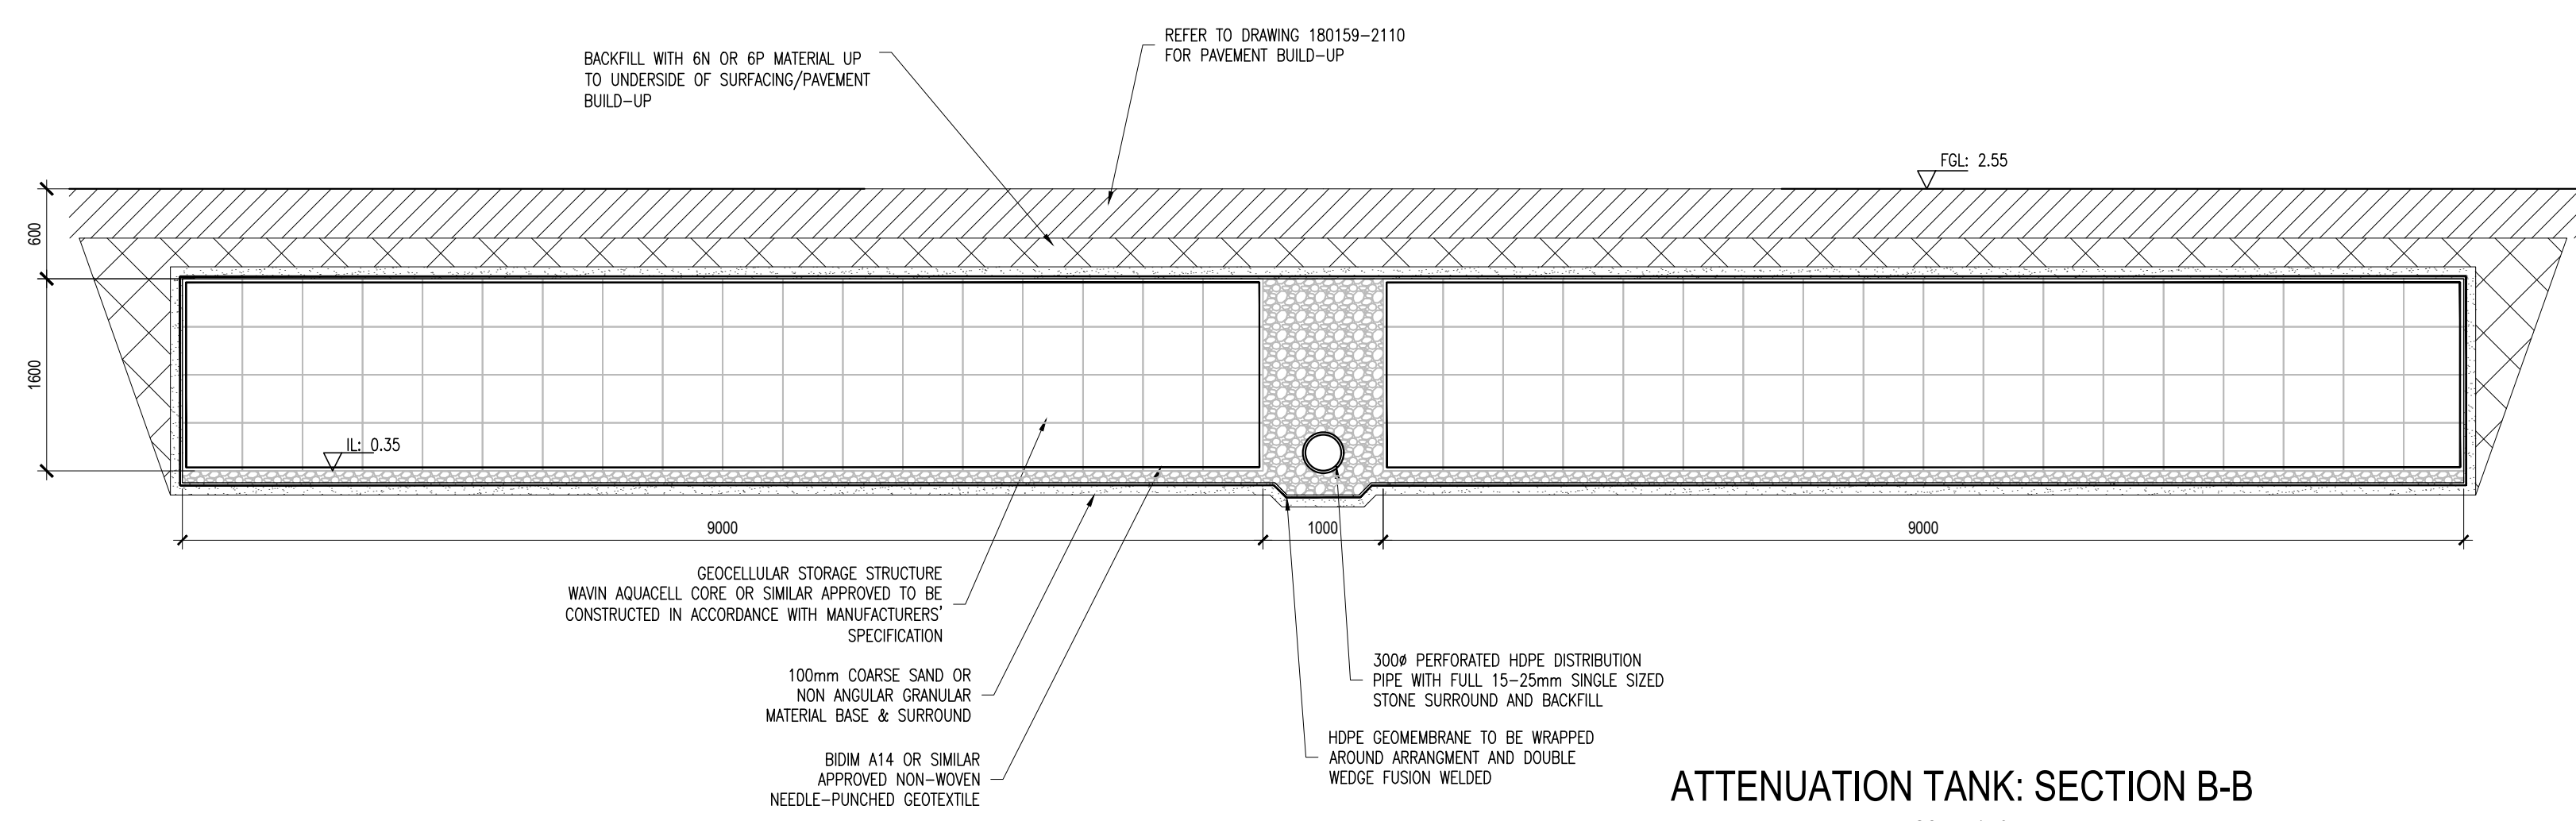

ATTENUATION TANK: SECTION B-B  
SCALE 1:50

P01	02-12-20	PLANNING		BS	NJF
rev	date	description		by	chkd.
		A - Approved			
		B - Approved with comments			
		C - Do not use			

suitability S2 - INFORMATION issue purpose PLANNING

**DBFL Consulting Engineers**  
Civil, Structural & Transportation Engineering  
www.dbfl.ie

DUBLIN OFFICE: Omrod House, Upper Omrod Quay, Dublin 7, D07 W704  
PHONE: +353 1 450 4000  
CORK OFFICE: Phoenix House, Monahan Road, Cork, T12 H1XV  
PHONE: +353 (0) 21 2024538  
WATERFORD OFFICE: Suite 10 The Arkum, Maritime Gate, Canada Street, Waterford, X91 W028  
PHONE: +353 51 309 500

project ref.

CASTLEFORBES DEVELOPMENT

drawing title  
ATTENUATION TANK DETAILS

client  
GLENVEAGH

designed by	author	scale	sheet size
NJF	BS	AS SHOWN	A1
drawing no.		revision	
		180159-3112	P01