



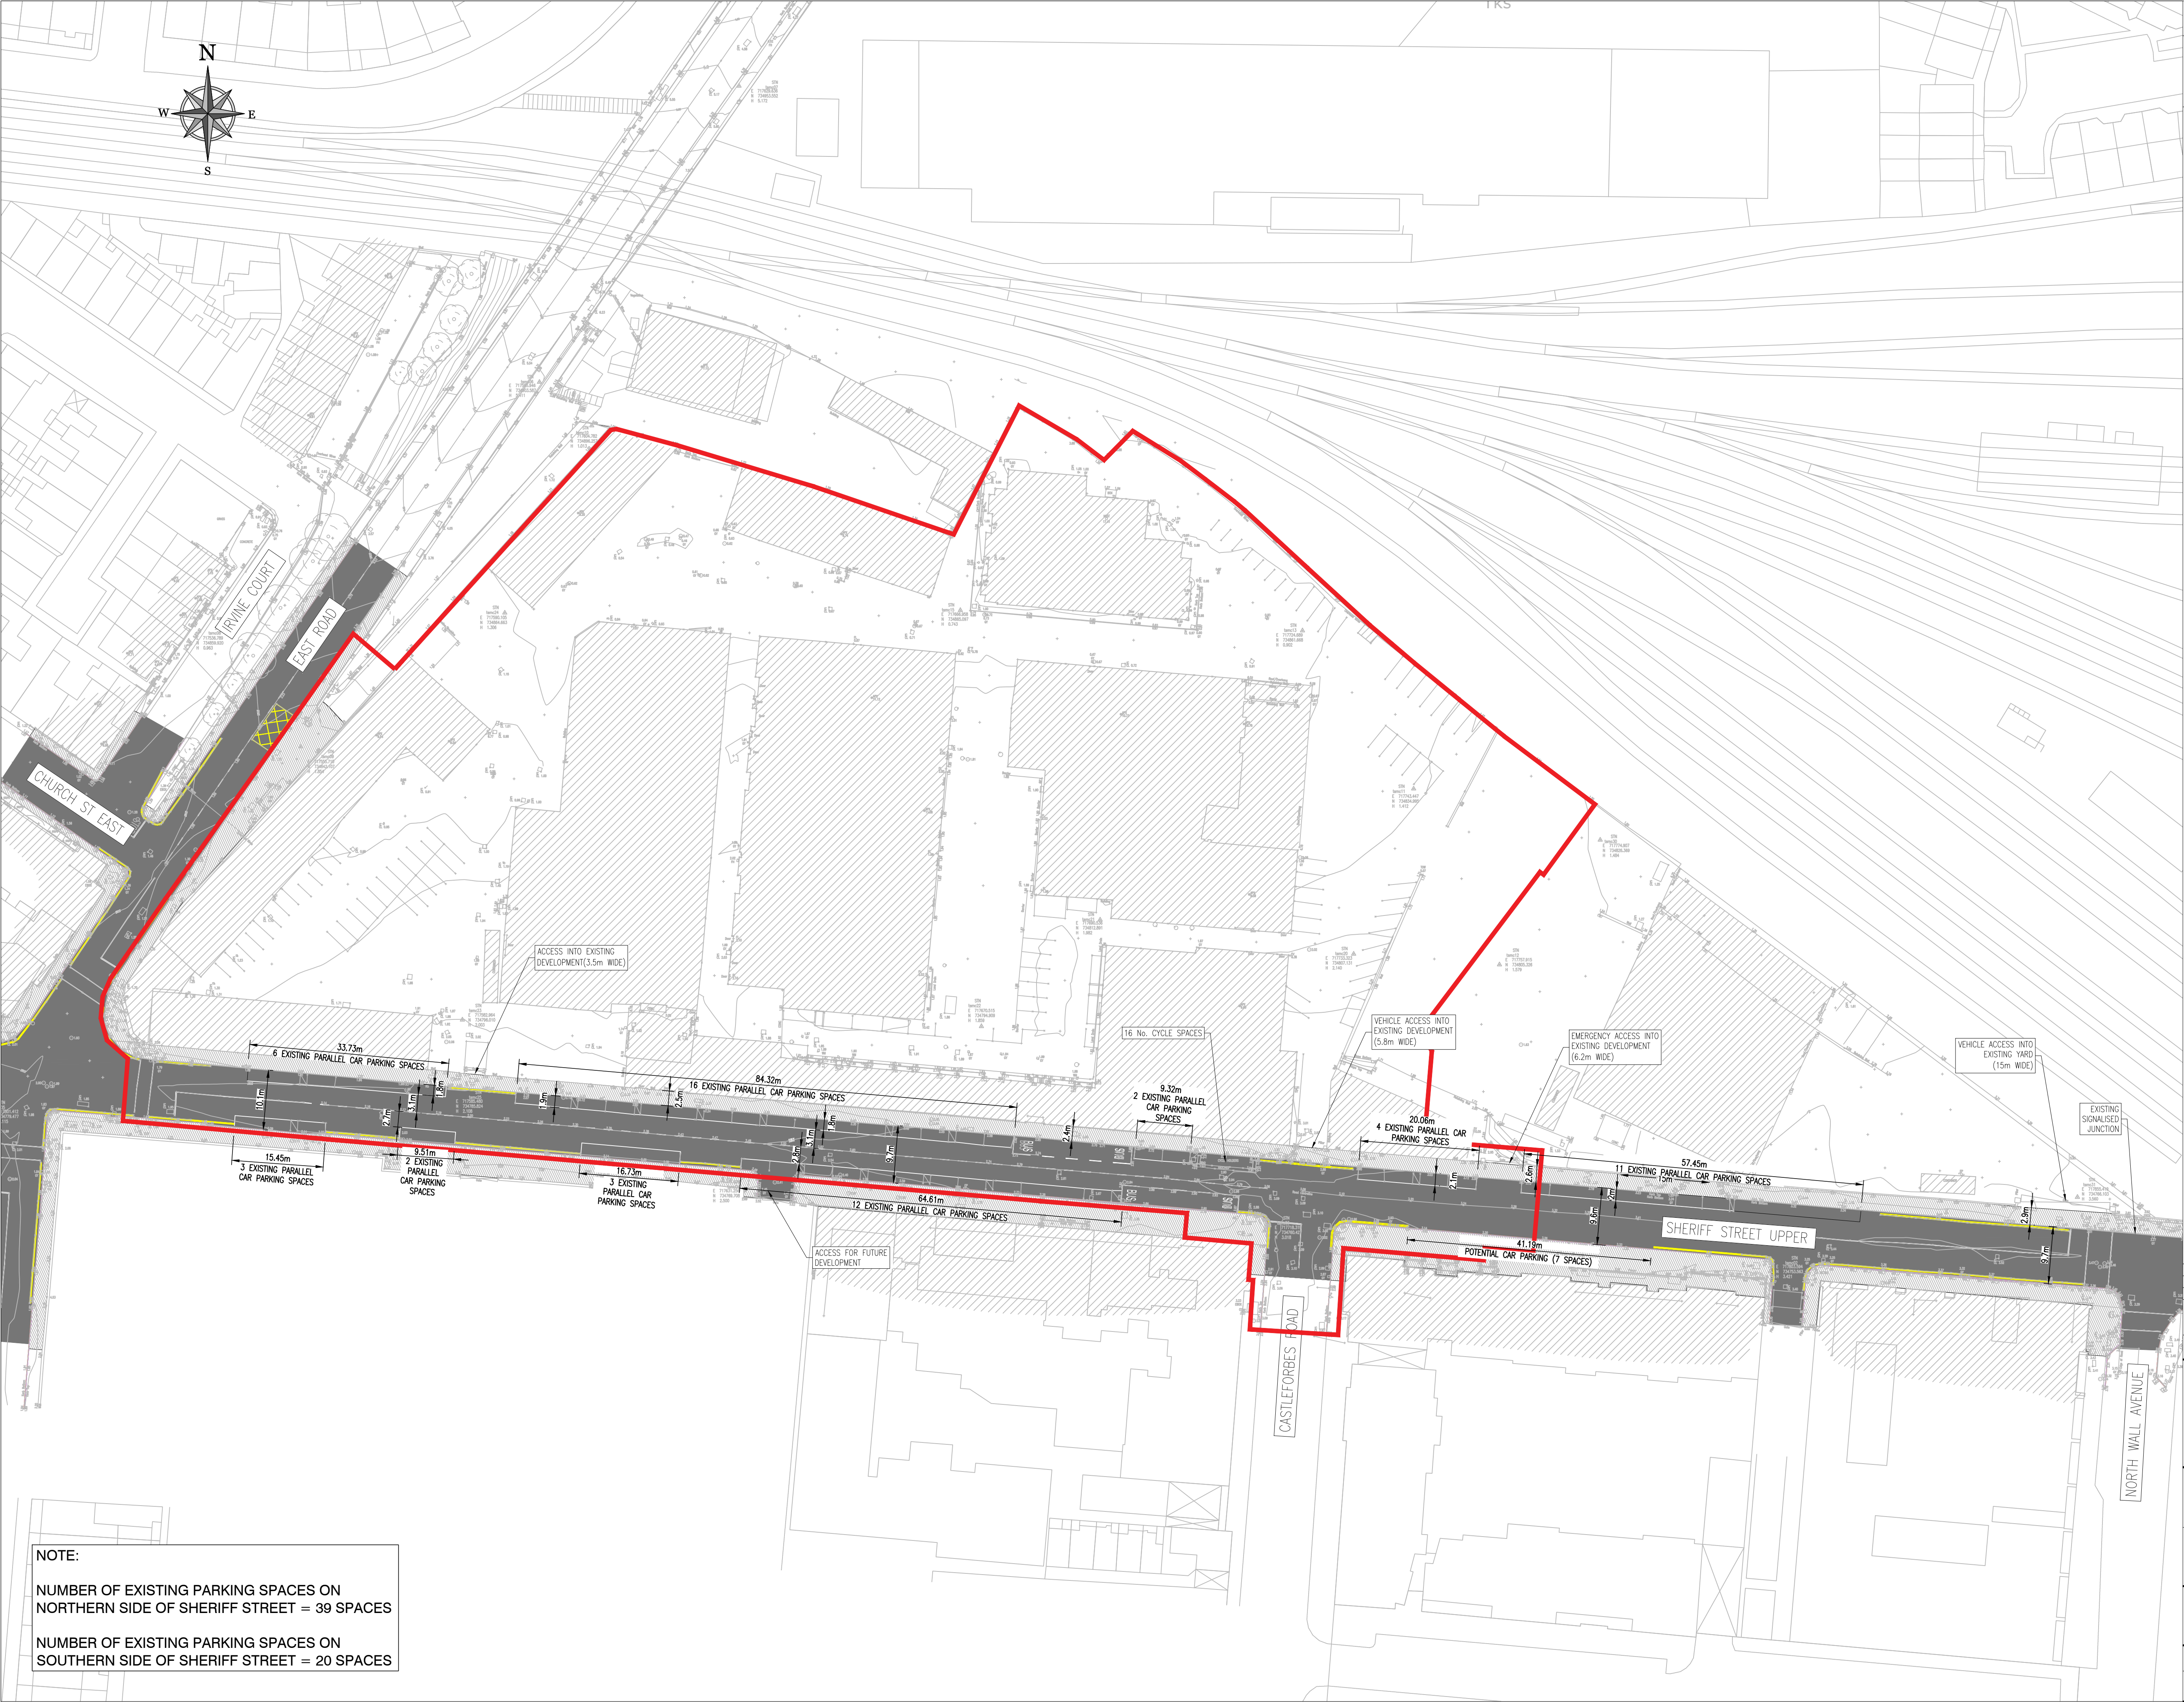

© COPYRIGHT OF THIS DRAWING IS RESERVED BY DBFL CONSULTING ENGINEERS. NO PART SHALL BE REPRODUCED OR TRANSMITTED WITHOUT THEIR WRITTEN PERMISSION.

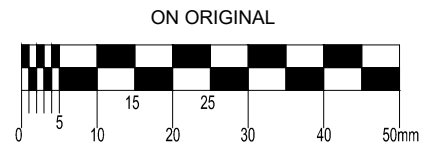

- NOTES:
- ALL DRAWINGS TO BE CHECKED BY CONTRACTOR ON SITE AND ENGINEER INFORMED OF DISCREPANCIES BEFORE WORK COMMENCES
 - ALL LEVELS ARE IN METRES AND ARE RELATED TO ORDNANCE DATUM
 - CONTRACTOR SHALL SATISFY HIMSELF AS TO THE ACCURACY OF PAVEMENT LEVELS ON SITE PRIOR TO COMMENCEMENT OF WORKS ON SITE
 - ALL LINE MARKINGS & SIGNAGE TO COMPLY WITH THE D.O.T. TRAFFIC SIGNS MANUAL
 - ALTERATIONS TO THE PUBLIC FOOTPATHS & ROADS ADJACENT TO THE MAIN DEVELOPMENT ARE SUBJECT TO AGREEMENT WITH DUBLIN CITY COUNCIL

LEGEND

- SITE BOUNDARY
- EXISTING CARRIAGEWAY
- PROPOSED FOOTPATH

NOTE:

NUMBER OF EXISTING PARKING SPACES ON NORTHERN SIDE OF SHERIFF STREET = 39 SPACES

NUMBER OF EXISTING PARKING SPACES ON SOUTHERN SIDE OF SHERIFF STREET = 20 SPACES

P02	02-12-20	PLANNING	BS	NJF
P01	12-12-19	PLANNING	BS	NJF
rev	date	description	by	chkd.
		A - Approved		
		B - Approved with comments		
		C - Do not use		
client approval				
suitability		issue purpose		
S2 - INFORMATION		PLANNING		
DBFL Consulting Engineers Civil, Structural & Transportation Engineering www.dbfl.ie				
DUBLIN OFFICE: Ormond House, Upper Ormond Quay, Dublin 7, D07 W704 PHONE: +353 1 400 4000				
CORK OFFICE: Phoenix House, Monahan Road, Cork, T12 H1KX PHONE: +353 (0) 21 205453				
WATERFORD OFFICE: Suite 10 The Atrium, Marlana Gate, Canada Street, Waterford, X91 WQ28 PHONE: +353 51 305 500				
project ref.				
CASTLEFORBES DEVELOPMENT				
drawing title				
SHERIFF STREET EXISTING				
client				
GLENVEAGH				
designed by	author	scale	sheet size	
NJF	BS	1:500	A1	
drawing no.			revision	
			180159-9004 P02	