




SECTION A-A  
SCALE 1:100

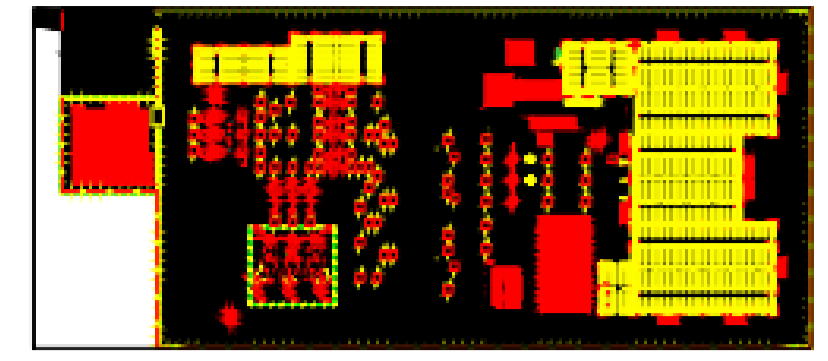

OVERALL SITE LAYOUT KEY  
1 : 2000

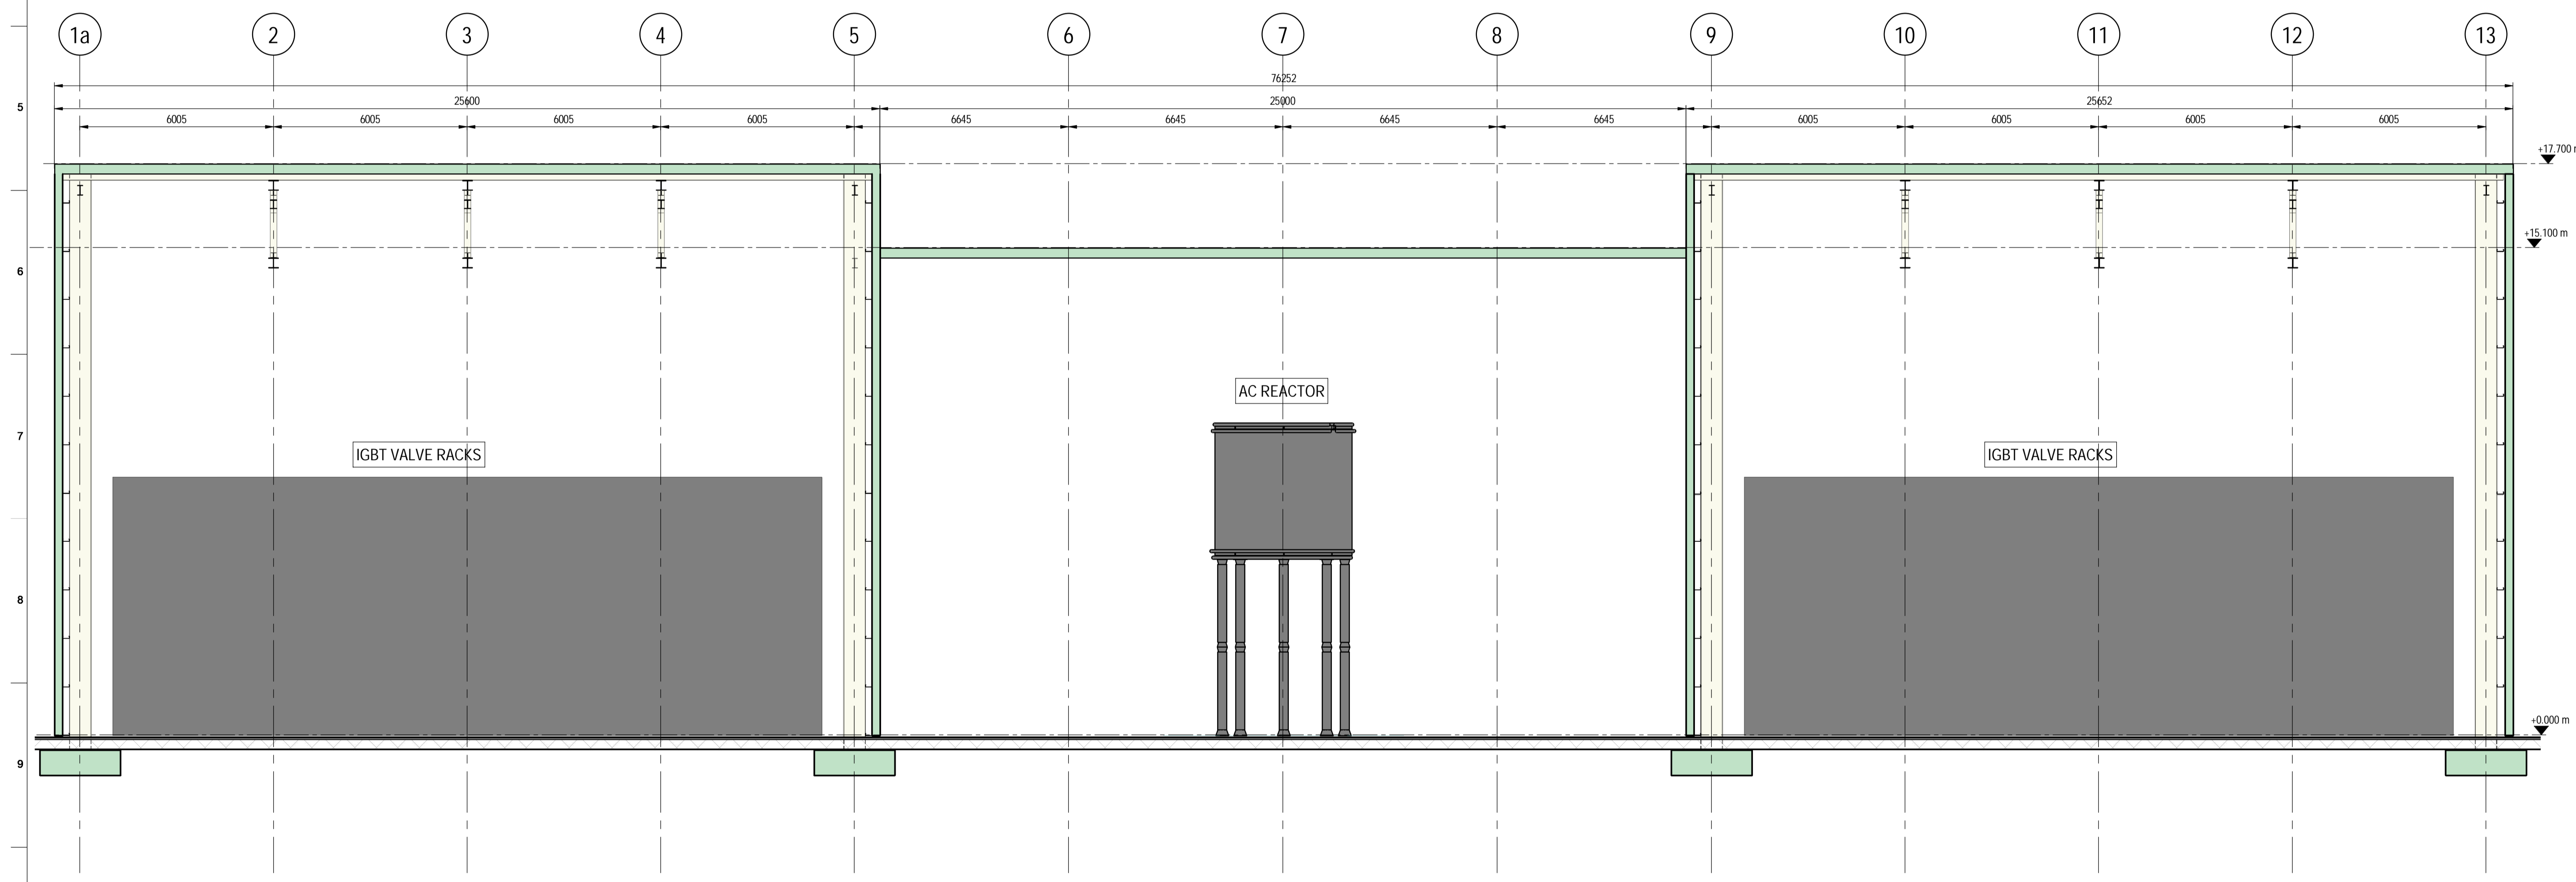

SECTION B-B  
SCALE 1:100

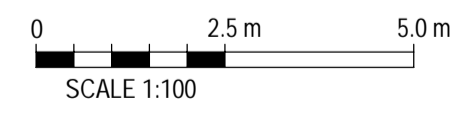

- PROPOSED EXTERNAL FINISHES**
- ① RAL 7016 ANTHRACITE GREY (FOR BUILDING ELEMENTS VIEWED PREDOMINANTLY AGAINST RURAL BACKDROP)
  - ② RAL 1805005 MERLIN GREY (FOR BUILDING ELEMENTS VIEWED PREDOMINANTLY AGAINST RURAL BACKDROP)
  - ③ RAL 080 7005 GOOSEWING GREY (FOR BUILDING UPPER PORTIONS OF THE SOUTHERN ELEVATIONS WHICH MAY BE SEEN AGAINST THE SKY WITH VIEWS FROM THE SOUTH)

01	17/02/20	MAC	-	-
	21/01/20	RD	-	-
Rev	Date	By	Chkd	Appd



Client  
**GreenLink Interconnector**

Project Title  
**ALTERNATIVE 2 CONTROL ROOM & CONVERTER BUILDING SECTIONS**

Scale at A1

Role	Civil
Suitability	Planning
Arup Job No	C-BD-103
Rev	01
Name	