




SECTION C-C
SCALE 1:100

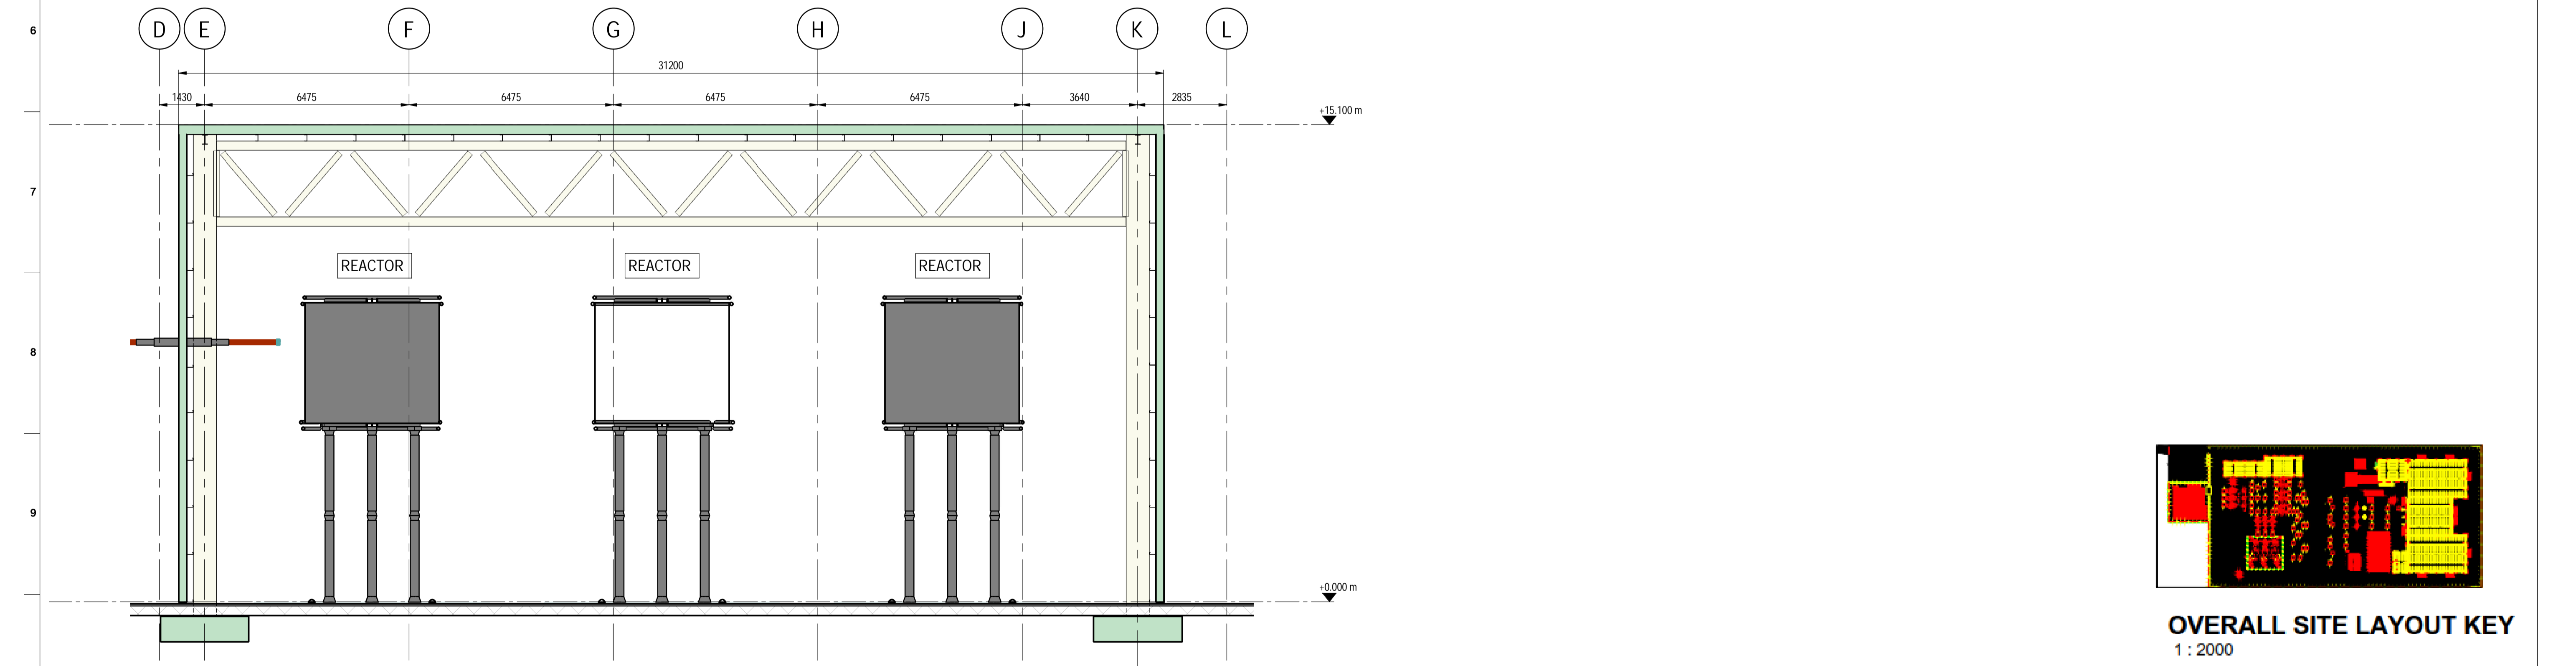

SECTION D-D
SCALE 1:100

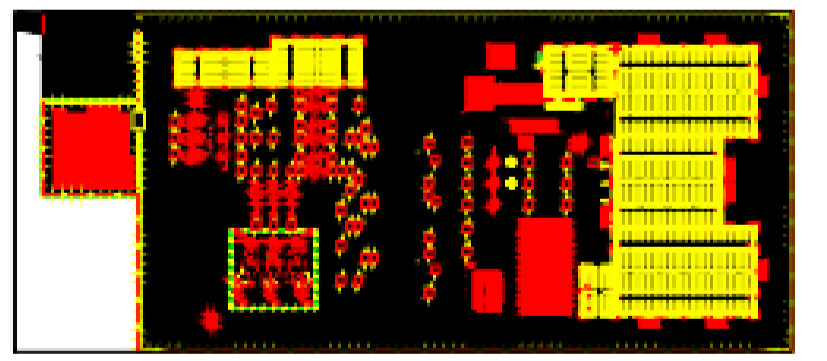

OVERALL SITE LAYOUT KEY
1 : 2000

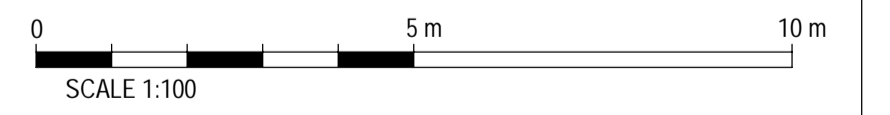

- PROPOSED EXTERNAL FINISHES**
- ① RAL 7016 ANTHRACITE GREY (FOR BUILDING ELEMENTS VIEWED PREDOMINANTLY AGAINST RURAL BACKDROP)
 - ② RAL 1805005 MERLIN GREY (FOR BUILDING ELEMENTS VIEWED PREDOMINANTLY AGAINST RURAL BACKDROP)
 - ③ RAL 080 7005 GOOSEWING GREY (FOR BUILDING UPPER PORTIONS OF THE SOUTHERN ELEVATIONS WHICH MAY BE SEEN AGAINST THE SKY WITH VIEWS FROM THE SOUTH)

Rev	Date	By	Chkd	Appd
01	17/02/20	MAC	-	-
02	21/01/20	RD	-	-



Ono Albert Quay
Cork, Ireland
Tel +353 (0)21 422 3200
www.arup.com



Client
GreenLink Interconnector

Project Title
**ALTERNATIVE 2
CONTROL ROOM & CONVERTER
BUILDING SECTIONS**

Scale at A1	
Role	Civil
Suitability	Planning
Arup Job No	Rev
C-BD-104	01
Name	