



Ordnance Survey Ireland Licence No. EN 0002819 © Ordnance Survey Ireland/Government of Ireland

Plan Scale 1:2500

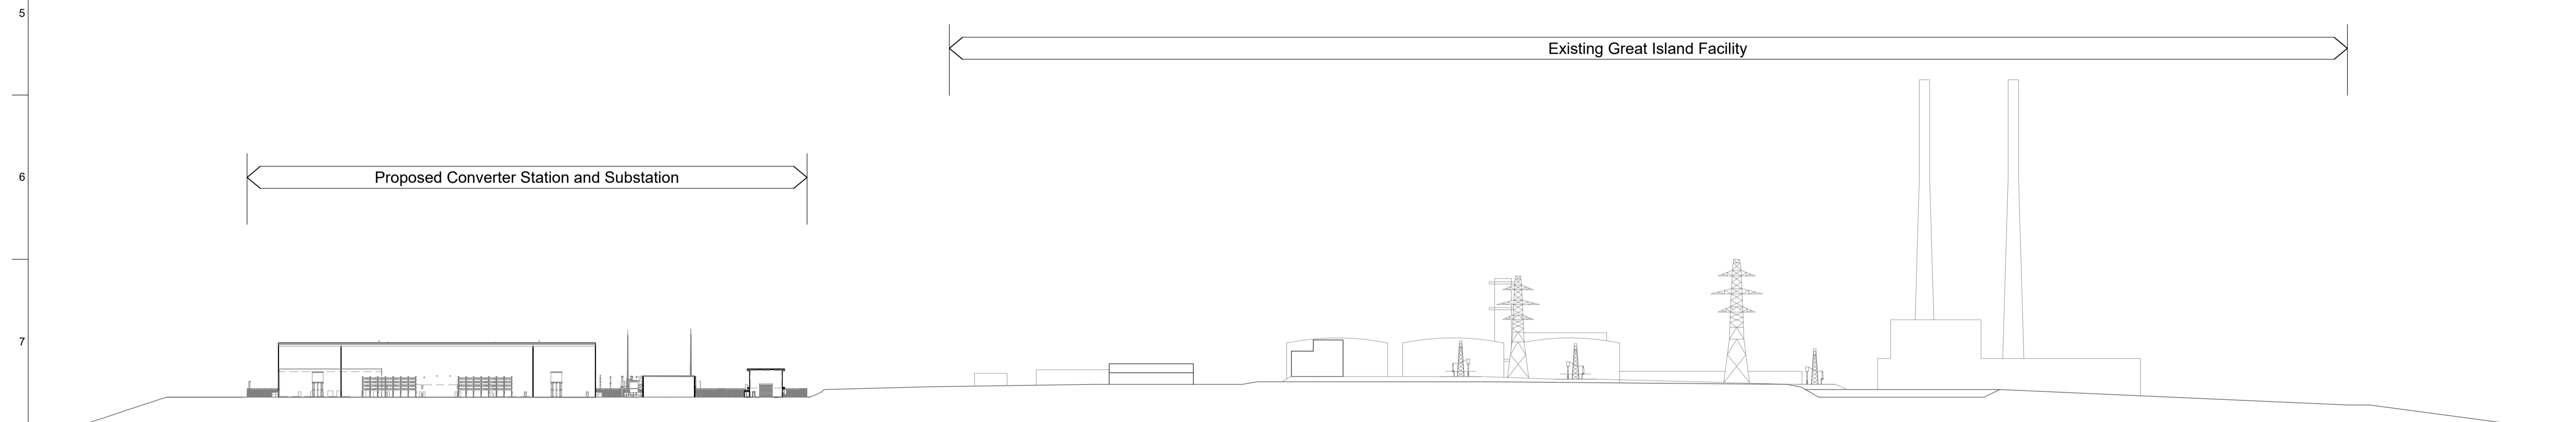



Section A-A - Alternative 1 Scale 1:1250

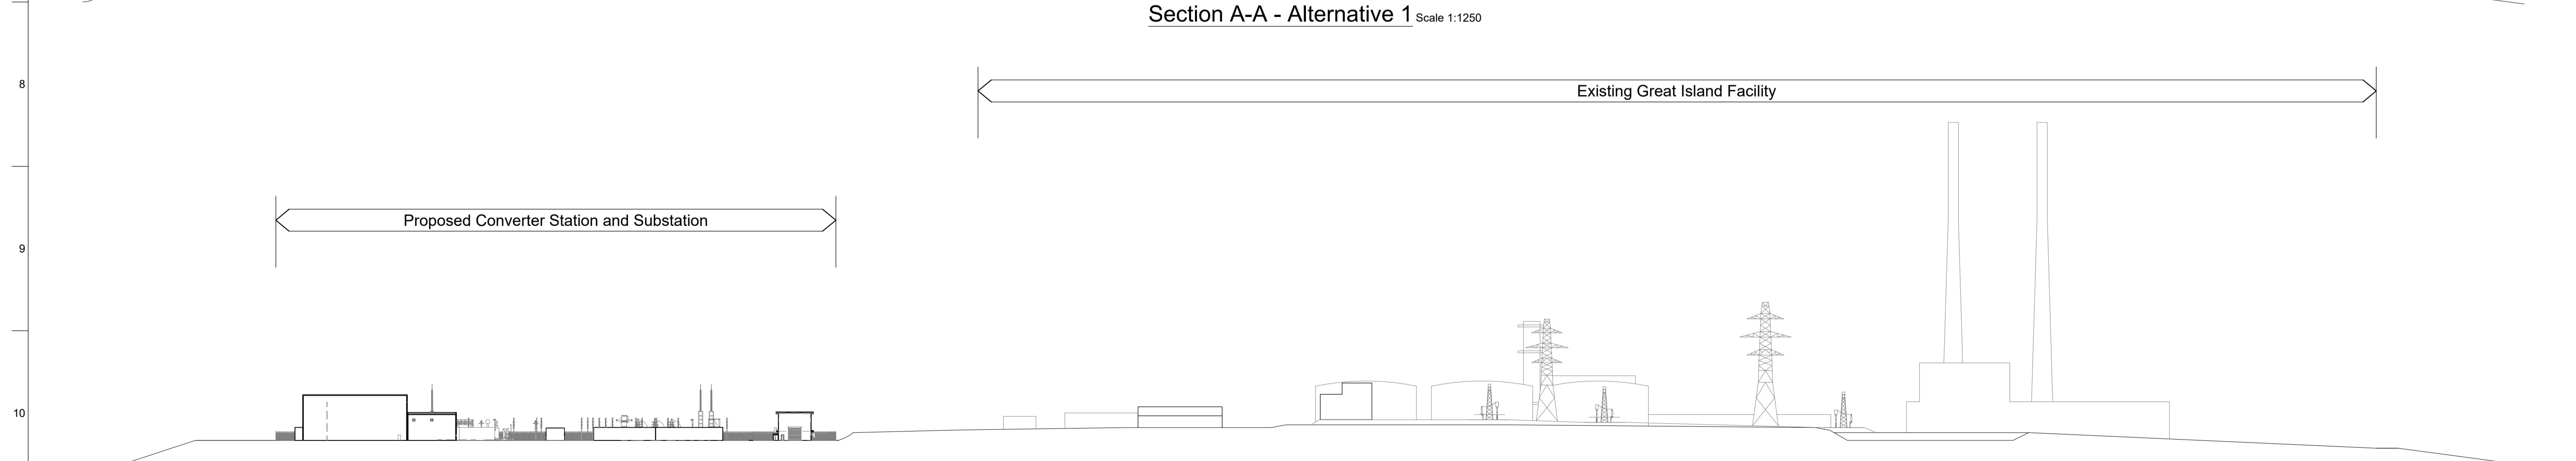

Section A-A - Alternative 2 Scale 1:1250

**Notes**

1. All dimensions in metres unless noted otherwise.
2. Do not scale, use figured dimensions only.
3. Drawings for planning purposes only, not for bid or construction.
4. Land levels shown relate to Ordnance Datum Malin Head unless otherwise noted.
5. Coordinates shown are to Irish Transverse Mercator in metres.

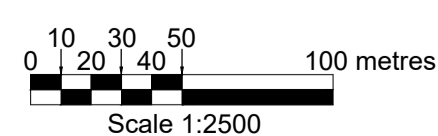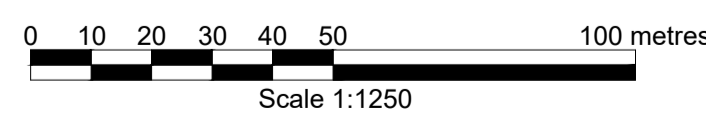

PL1	12/11/20	SB	MM	EJL
Issued for Planning				
Rev	Date	By	Chkd	Appd

**ARUP**

One Albert Quay  
Cork, Ireland  
Tel +353 (0)21 422 3200  
www.arup.com



Client

Project Title

Greenlink Interconnector

Drawing Title

Great Island  
Converter Station  
Overall Cross Sections  
for Alternative 1 & 2

Scale at A1 As Shown

Role	Civil
Suitability	Planning
Arup Job No	Rev
<b>246369</b>	<b>PL1</b>
Name	
<b>C-OCS-001</b>	