


Ordnance Survey Ireland Licence No. EN 0002819 © Ordnance Survey Ireland/Government of Ireland

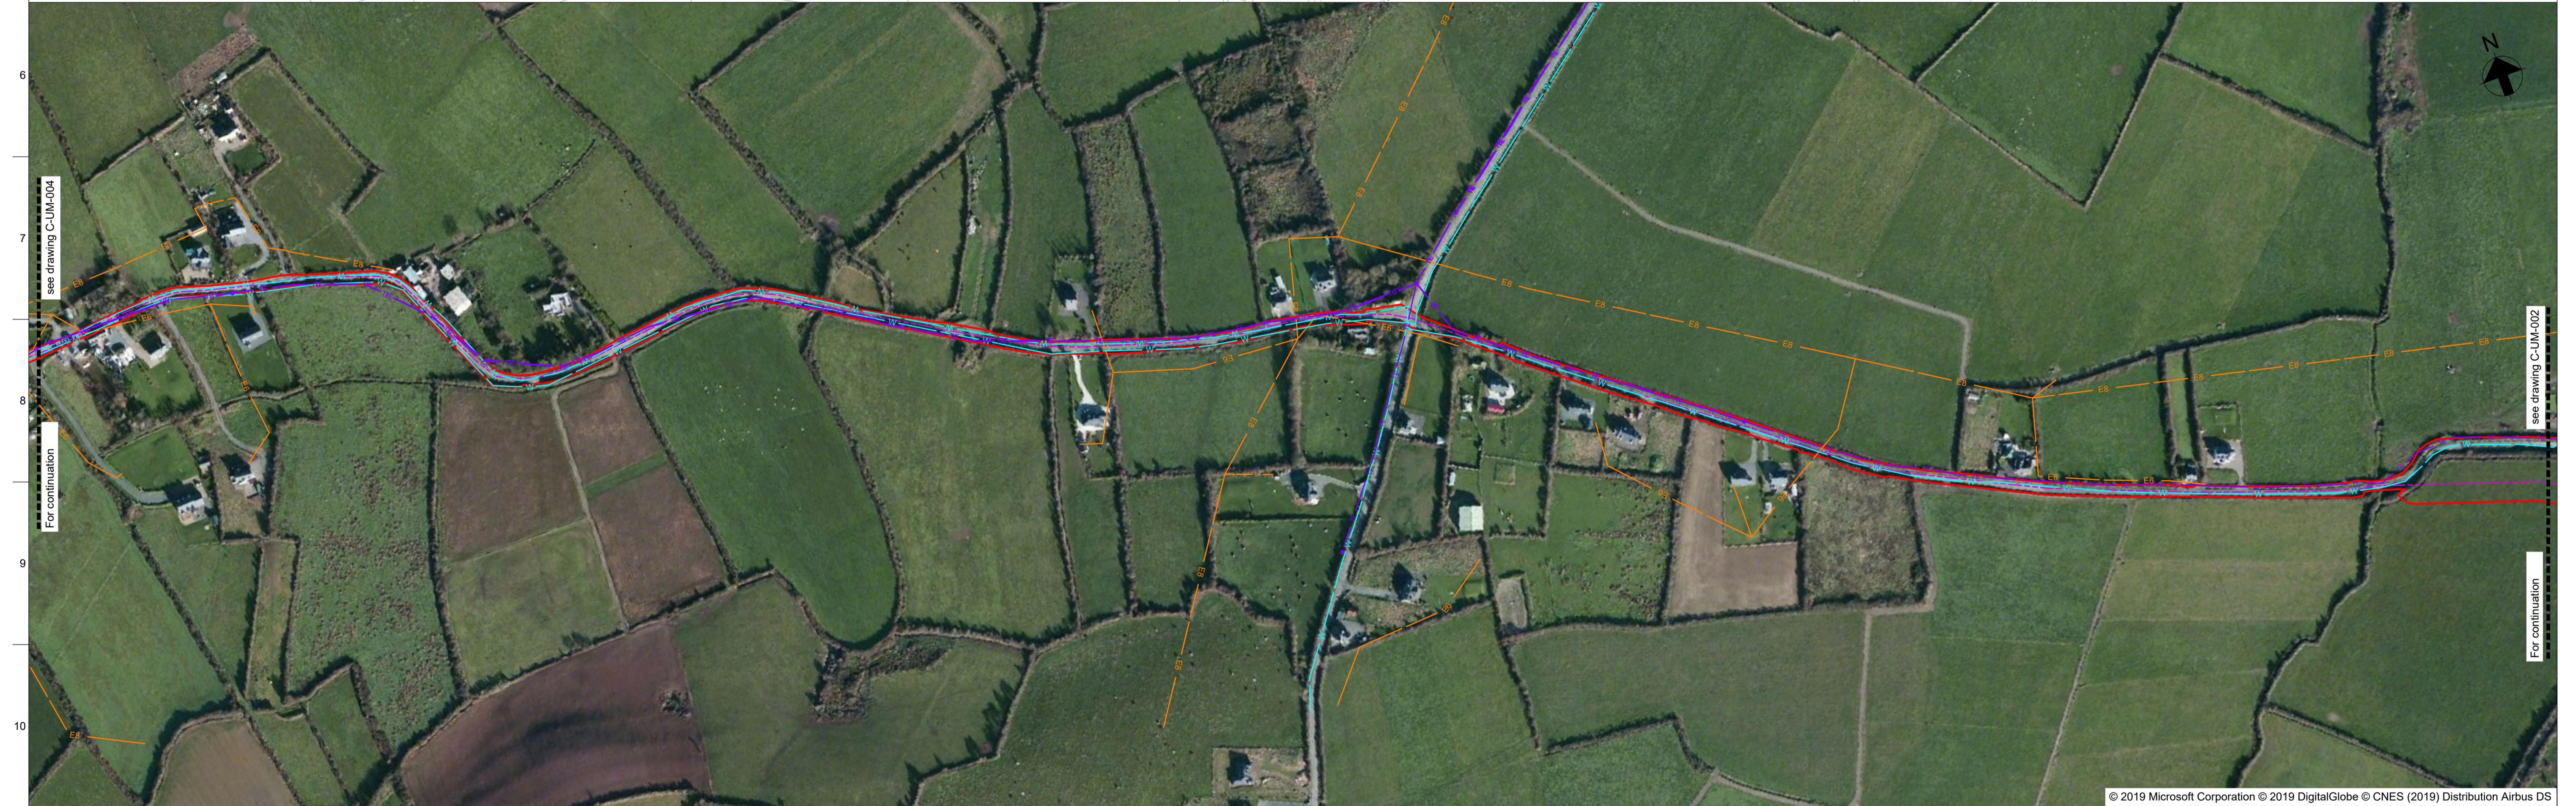

© 2019 Microsoft Corporation © 2019 DigitalGlobe © CNES (2019) Distribution Airbus DS

Legend

- Proposed Cable Route
- Planning Corridor
- Watermain
- Eircom
- Gas main
- Gravity main
- Spare Duct
- E1 38kV Overhead Electricity Line
- E2 110 kV Overhead Electricity Line
- E3 110 kV Underground Electricity Cable
- E4 220 kV Overhead Electricity Line
- E5 220 kV Underground Electricity Cable
- E6 LV Overhead Electricity Line
- E7 LV Underground Electricity Cable
- E8 MV Overhead Electricity Line
- E9 MV Underground Electricity Cable

Notes

1. All dimensions in metres unless noted otherwise.
2. Do not scale, use figured dimensions only.
3. Drawings for planning purposes only, not for bid or construction.
4. Land levels shown relate to Ordnance Datum Malin Head unless otherwise noted.
5. Coordinates shown are to Irish Transverse Mercator in metres.

PL3	12/11/20	EG	SOS	EJL
Issued for Planning				
PL2	10/06/20	EG	SOS	EJL
Issued for Planning				
PL1	13/03/20	SB	MM	EJL
Issued for Planning				
Rev	Date	By	Chkd	Appd

ARUP
 One Albert Quay
 Cork, Ireland
 Tel +353 (0)21 422 3200
 www.arup.com

Client

Project Title
Greenlink Interconnector

Drawing Title
**Existing Utilities
 Sheet 3 of 13**

Scale at A1: 1:2500

Role	Civil
Suitability	Planning
Arup Job No	246369
Name	C-UM-003
Rev	PL3