


Ordnance Survey Ireland Licence No. EN 0002819 © Ordnance Survey Ireland/Government of Ireland

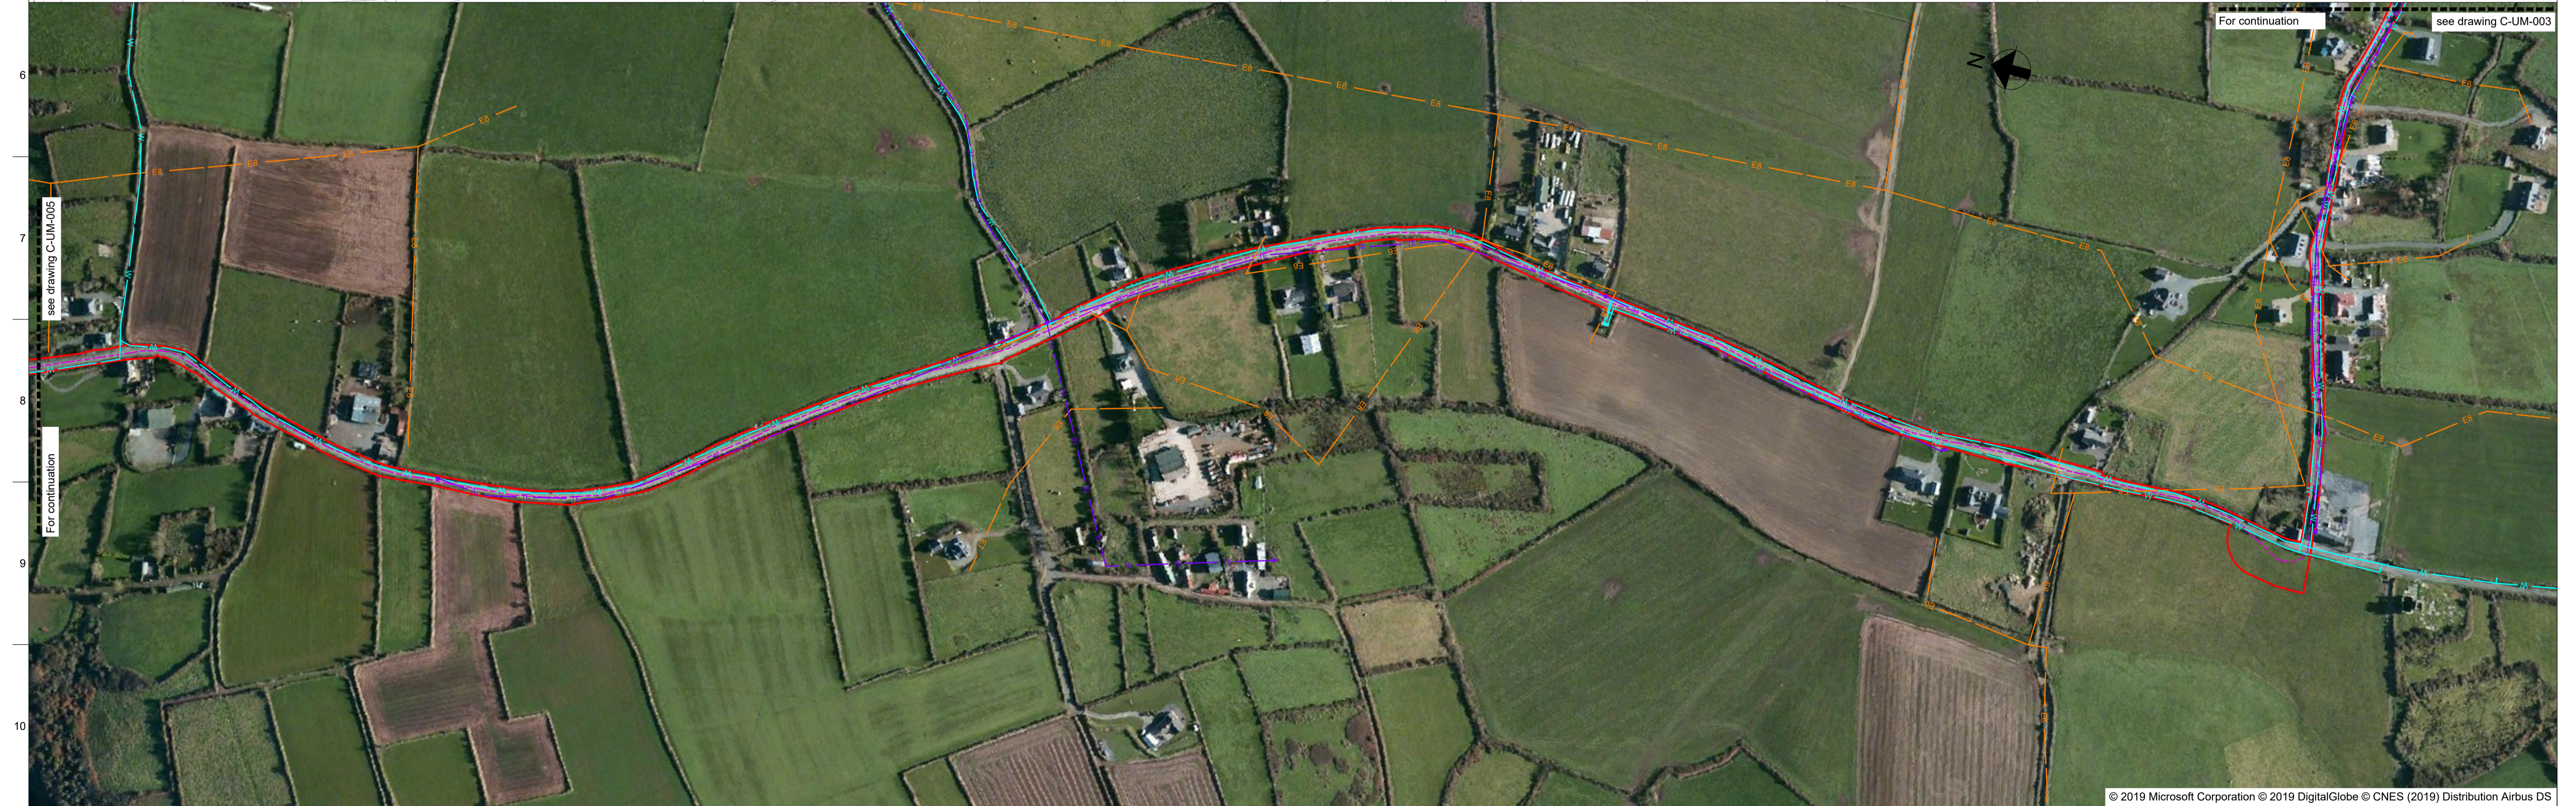

© 2019 Microsoft Corporation © 2019 DigitalGlobe © CNES (2019) Distribution Airbus DS

Legend

- Proposed Cable Route
- Planning Corridor
- Watermain
- Eircom
- Gas main
- Gravity main
- Spare Duct
- E1 38kV Overhead Electricity Line
- E2 110 kV Overhead Electricity Line
- E3 110 kV Underground Electricity Cable
- E4 220 kV Overhead Electricity Line
- E5 220 kV Underground Electricity Cable
- E6 LV Overhead Electricity Line
- E7 LV Underground Electricity Cable
- E8 MV Overhead Electricity Line
- E9 MV Underground Electricity Cable

Notes

- All dimensions in metres unless noted otherwise.
- Do not scale, use figured dimensions only.
- Drawings for planning purposes only, not for bid or construction.
- Land levels shown relate to Ordnance Datum Malin Head unless otherwise noted.
- Coordinates shown are to Irish Transverse Mercator in metres.

PL3	12/11/20	EG	SOS	EJL
Issued for Planning				
PL2	10/06/20	EG	SOS	EJL
Issued for Planning				
PL1	13/03/20	SB	MM	EJL
Issued for Planning				
Rev	Date	By	Chkd	Appd

ARUP

One Albert Quay
Cork, Ireland
Tel +353 (0)21 422 3200
www.arup.com

Client

Greenlink
INTERCONNECTOR

Project Title

Greenlink Interconnector

Drawing Title

Existing Utilities
Sheet 4 of 13

Scale at A1: 1:2500

Role	Civil
Suitability	Planning
Arup Job No	246369
Name	C-UM-004
Rev	PL3