


Ordnance Survey Ireland Licence No. EN 0002819 © Ordnance Survey Ireland/Government of Ireland

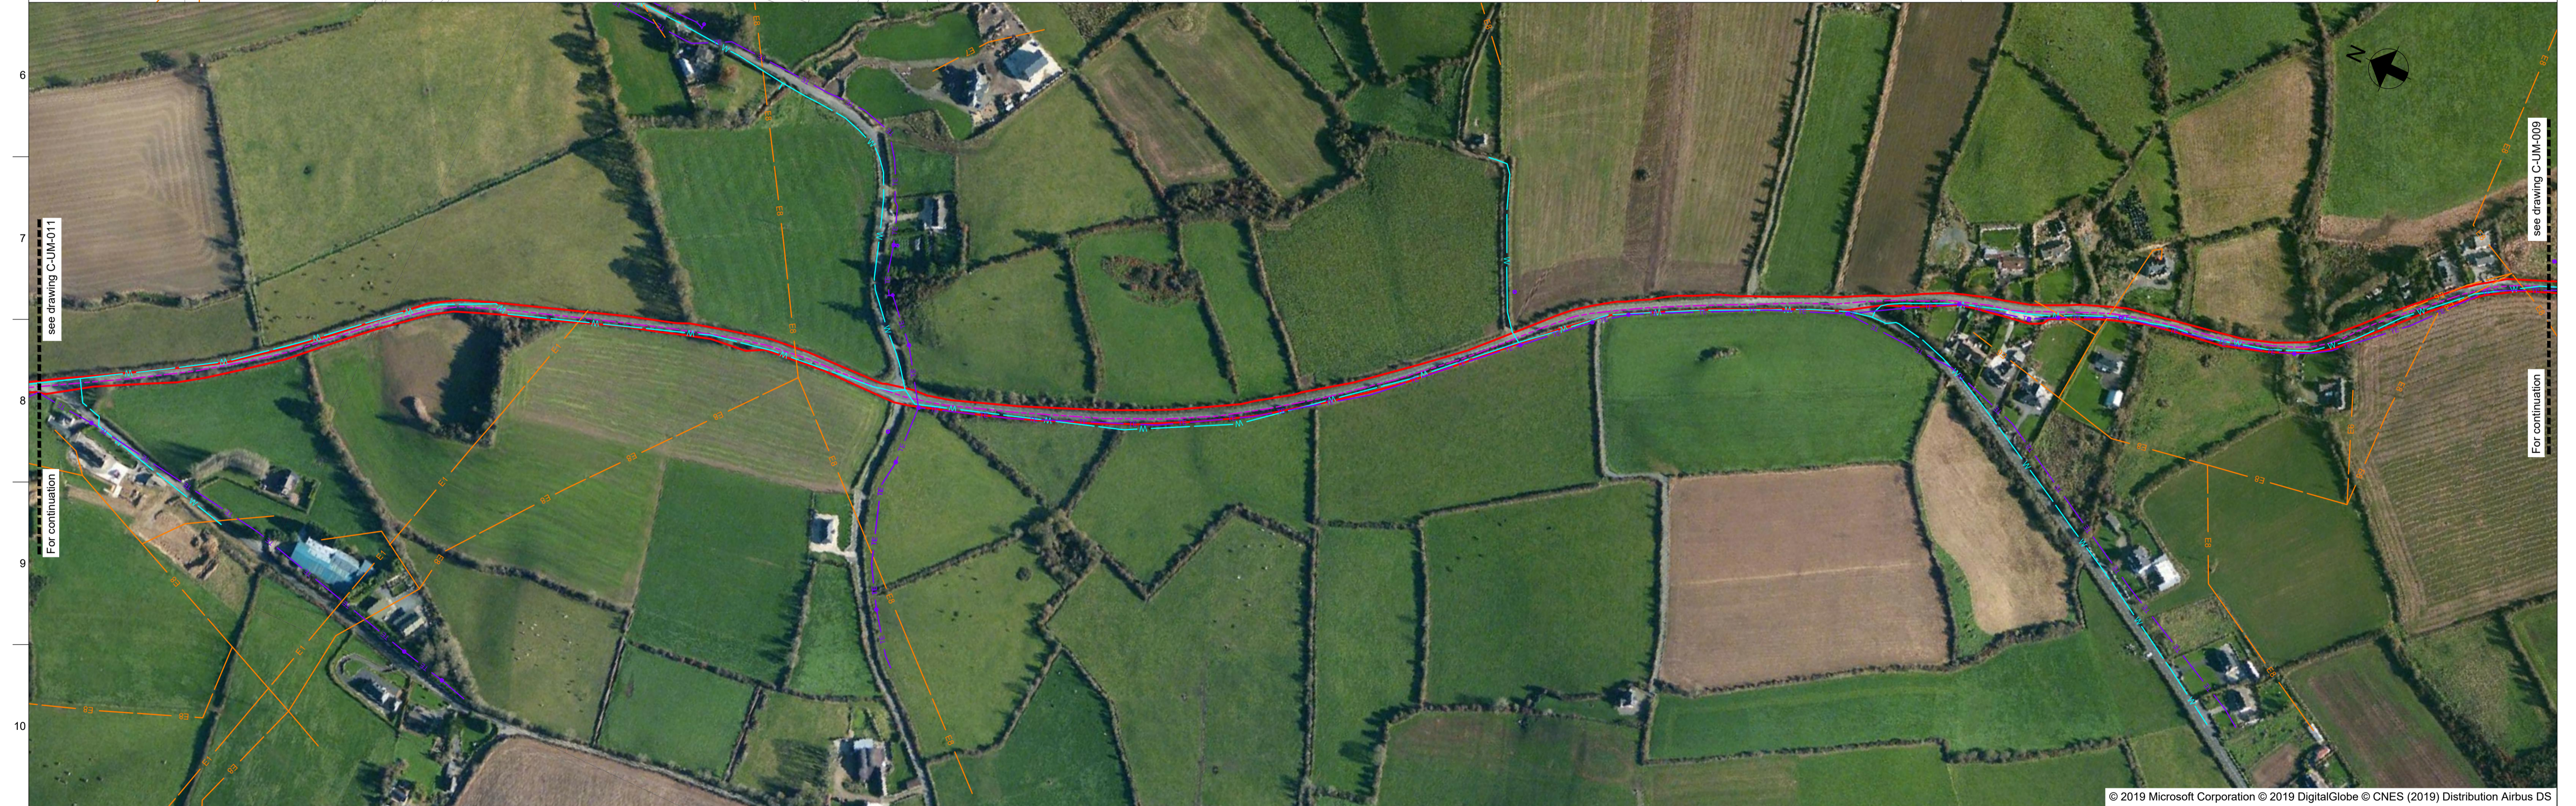

© 2019 Microsoft Corporation © 2019 DigitalGlobe © CNES (2019) Distribution Airbus DS

**Legend**

- Proposed Cable Route
- Planning Corridor
- Watermain
- Eircom
- Gas main
- Gravity main
- Spare Duct
- - - E1 38kV Overhead Electricity Line
- - - E2 110 kV Overhead Electricity Line
- - - E3 110 kV Underground Electricity Cable
- - - E4 220 kV Overhead Electricity Line
- - - E5 220 kV Underground Electricity Cable
- - - E6 LV Overhead Electricity Line
- - - E7 LV Underground Electricity Cable
- - - E8 MV Overhead Electricity Line
- - - E9 MV Underground Electricity Cable

**Notes**

- All dimensions in metres unless noted otherwise.
- Do not scale, use figured dimensions only.
- Drawings for planning purposes only, not for bid or construction.
- Land levels shown relate to Ordnance Datum Malin Head unless otherwise noted.
- Coordinates shown are to Irish Transverse Mercator in metres.

PL3	12/11/20	EG	SOS	EJL
Issued for Planning				
PL2	10/06/20	EG	SOS	EJL
Issued for Planning				
PL1	13/03/20	SB	MM	EJL
Issued for Planning				
Rev	Date	By	Chkd	Appd

**ARUP**

One Albert Quay  
Cork, Ireland  
Tel +353 (0)21 422 3200  
www.arup.com

Client

**Greenlink**  
INTERCONNECTOR

Project Title  
**Greenlink Interconnector**

Drawing Title  
**Existing Utilities  
Sheet 10 of 13**

Scale at A1: 1:2500

Role	Civil
Suitability	Planning
Arup Job No	246369
Name	C-UM-010
Rev	PL3