
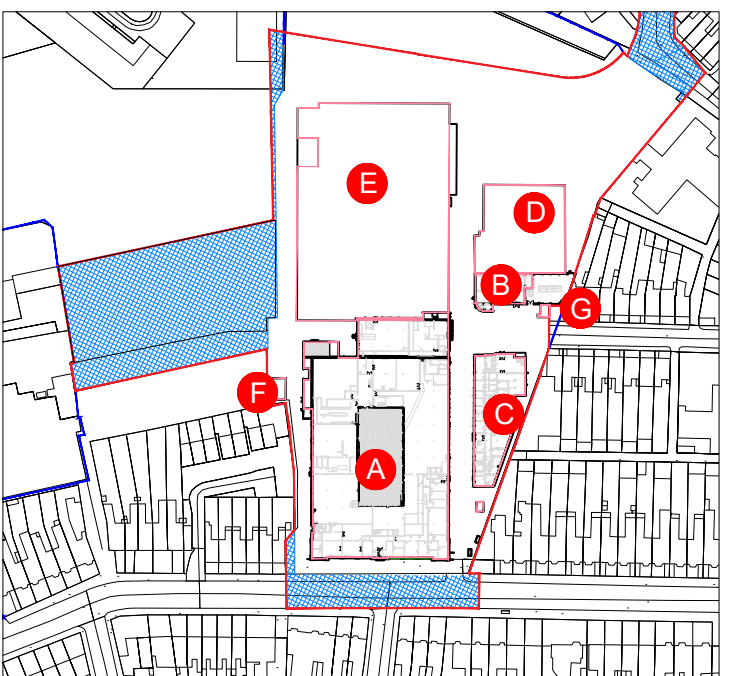


ALL DIMENSIONS TO BE CHECKED ON SITE
 NO DIMENSIONS TO BE SCALED FROM THIS DRAWING
 THIS DRAWING IS TO BE USED IN CONJUNCTION WITH
 RELEVANT CONSULTANCY SERVICES

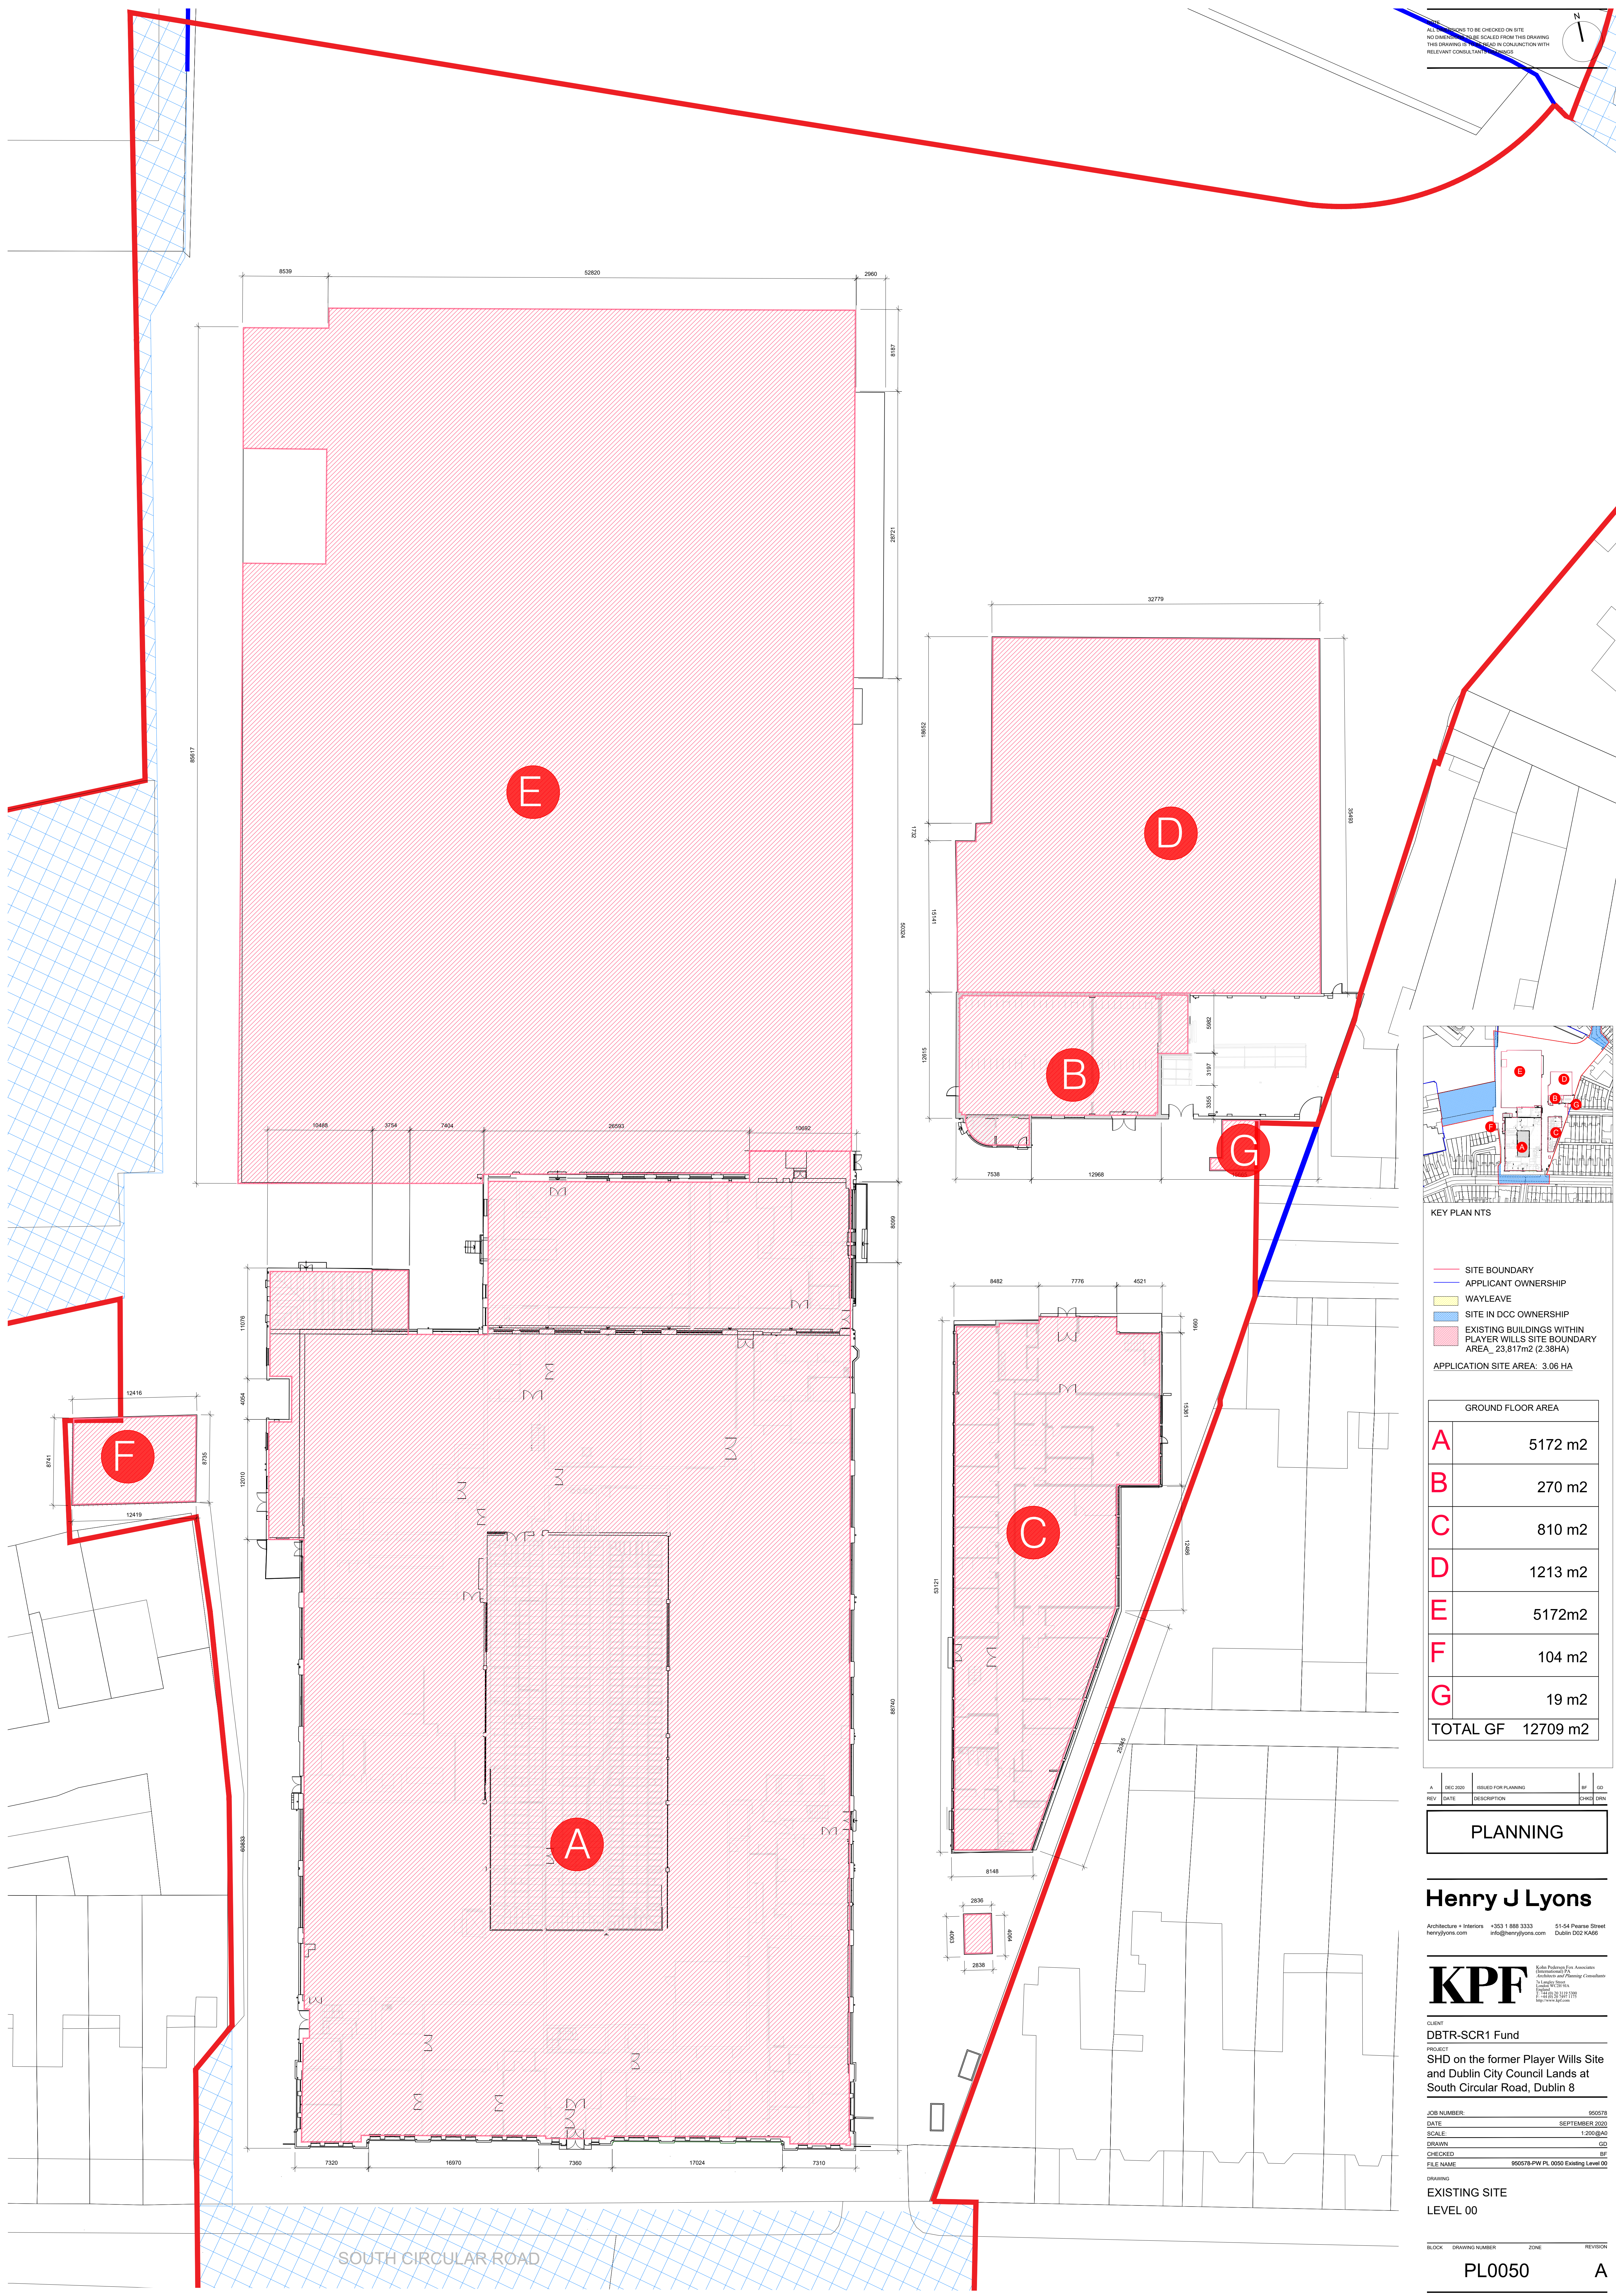

KEY PLAN NTS

- SITE BOUNDARY
 - APPLICANT OWNERSHIP
 - WAYLEAVE
 - SITE IN DCC OWNERSHIP
 - EXISTING BUILDINGS WITHIN PLAYER WILLS SITE BOUNDARY AREA_ 23,817m2 (2.38HA)
- APPLICATION SITE AREA: 3.06 HA

GROUND FLOOR AREA	
A	5172 m2
B	270 m2
C	810 m2
D	1213 m2
E	5172m2
F	104 m2
G	19 m2
TOTAL GF	12709 m2

REV	DATE	DESCRIPTION	BY	GD
A	DEC 2020	ISSUED FOR PLANNING	BF	GD

PLANNING

Henry J Lyons
 Architecture + Interiors +353 1 888 3333 51-54 Pearse Street
 henryjlyons.com info@henryjlyons.com Dublin D02 X466

KPF Kelly Pedersen Fox, Association
 of Architects and Planning Consultants
 12 Leinster Street
 Dublin 2
 T: +353 (0)1 452 3123
 F: +353 (0)1 452 3124
 kpf.com

CLIENT: DBTR-SCR1 Fund
 PROJECT: SHD on the former Player Wills Site and Dublin City Council Lands at South Circular Road, Dublin 8

JOB NUMBER: 950578
 DATE: SEPTEMBER 2020
 SCALE: 1:200 @A0
 DRAWN: GD
 CHECKED: GD
 FILE NAME: 950578-PW PL 0059 Existing Level 00

EXISTING SITE
 LEVEL 00

BLOCK DRAWING NUMBER ZONE REVISION
PL0050 A