
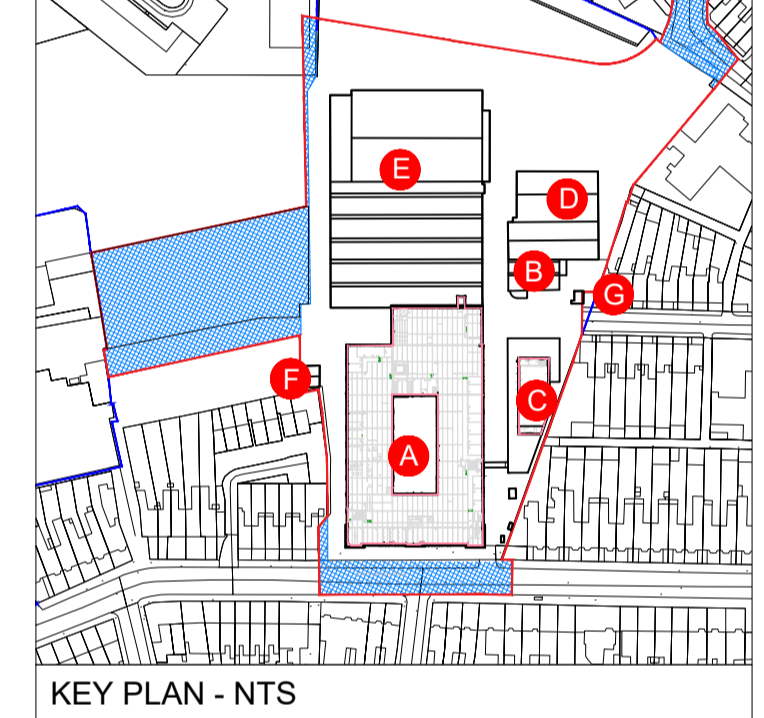


ALL DIMENSIONS TO BE CHECKED ON SITE
 NO DIMENSIONS TO BE SCALED FROM THIS DRAWING
 THIS DRAWING IS TO BE USED IN CONJUNCTION WITH
 RELEVANT CONSULTANCY SERVICES

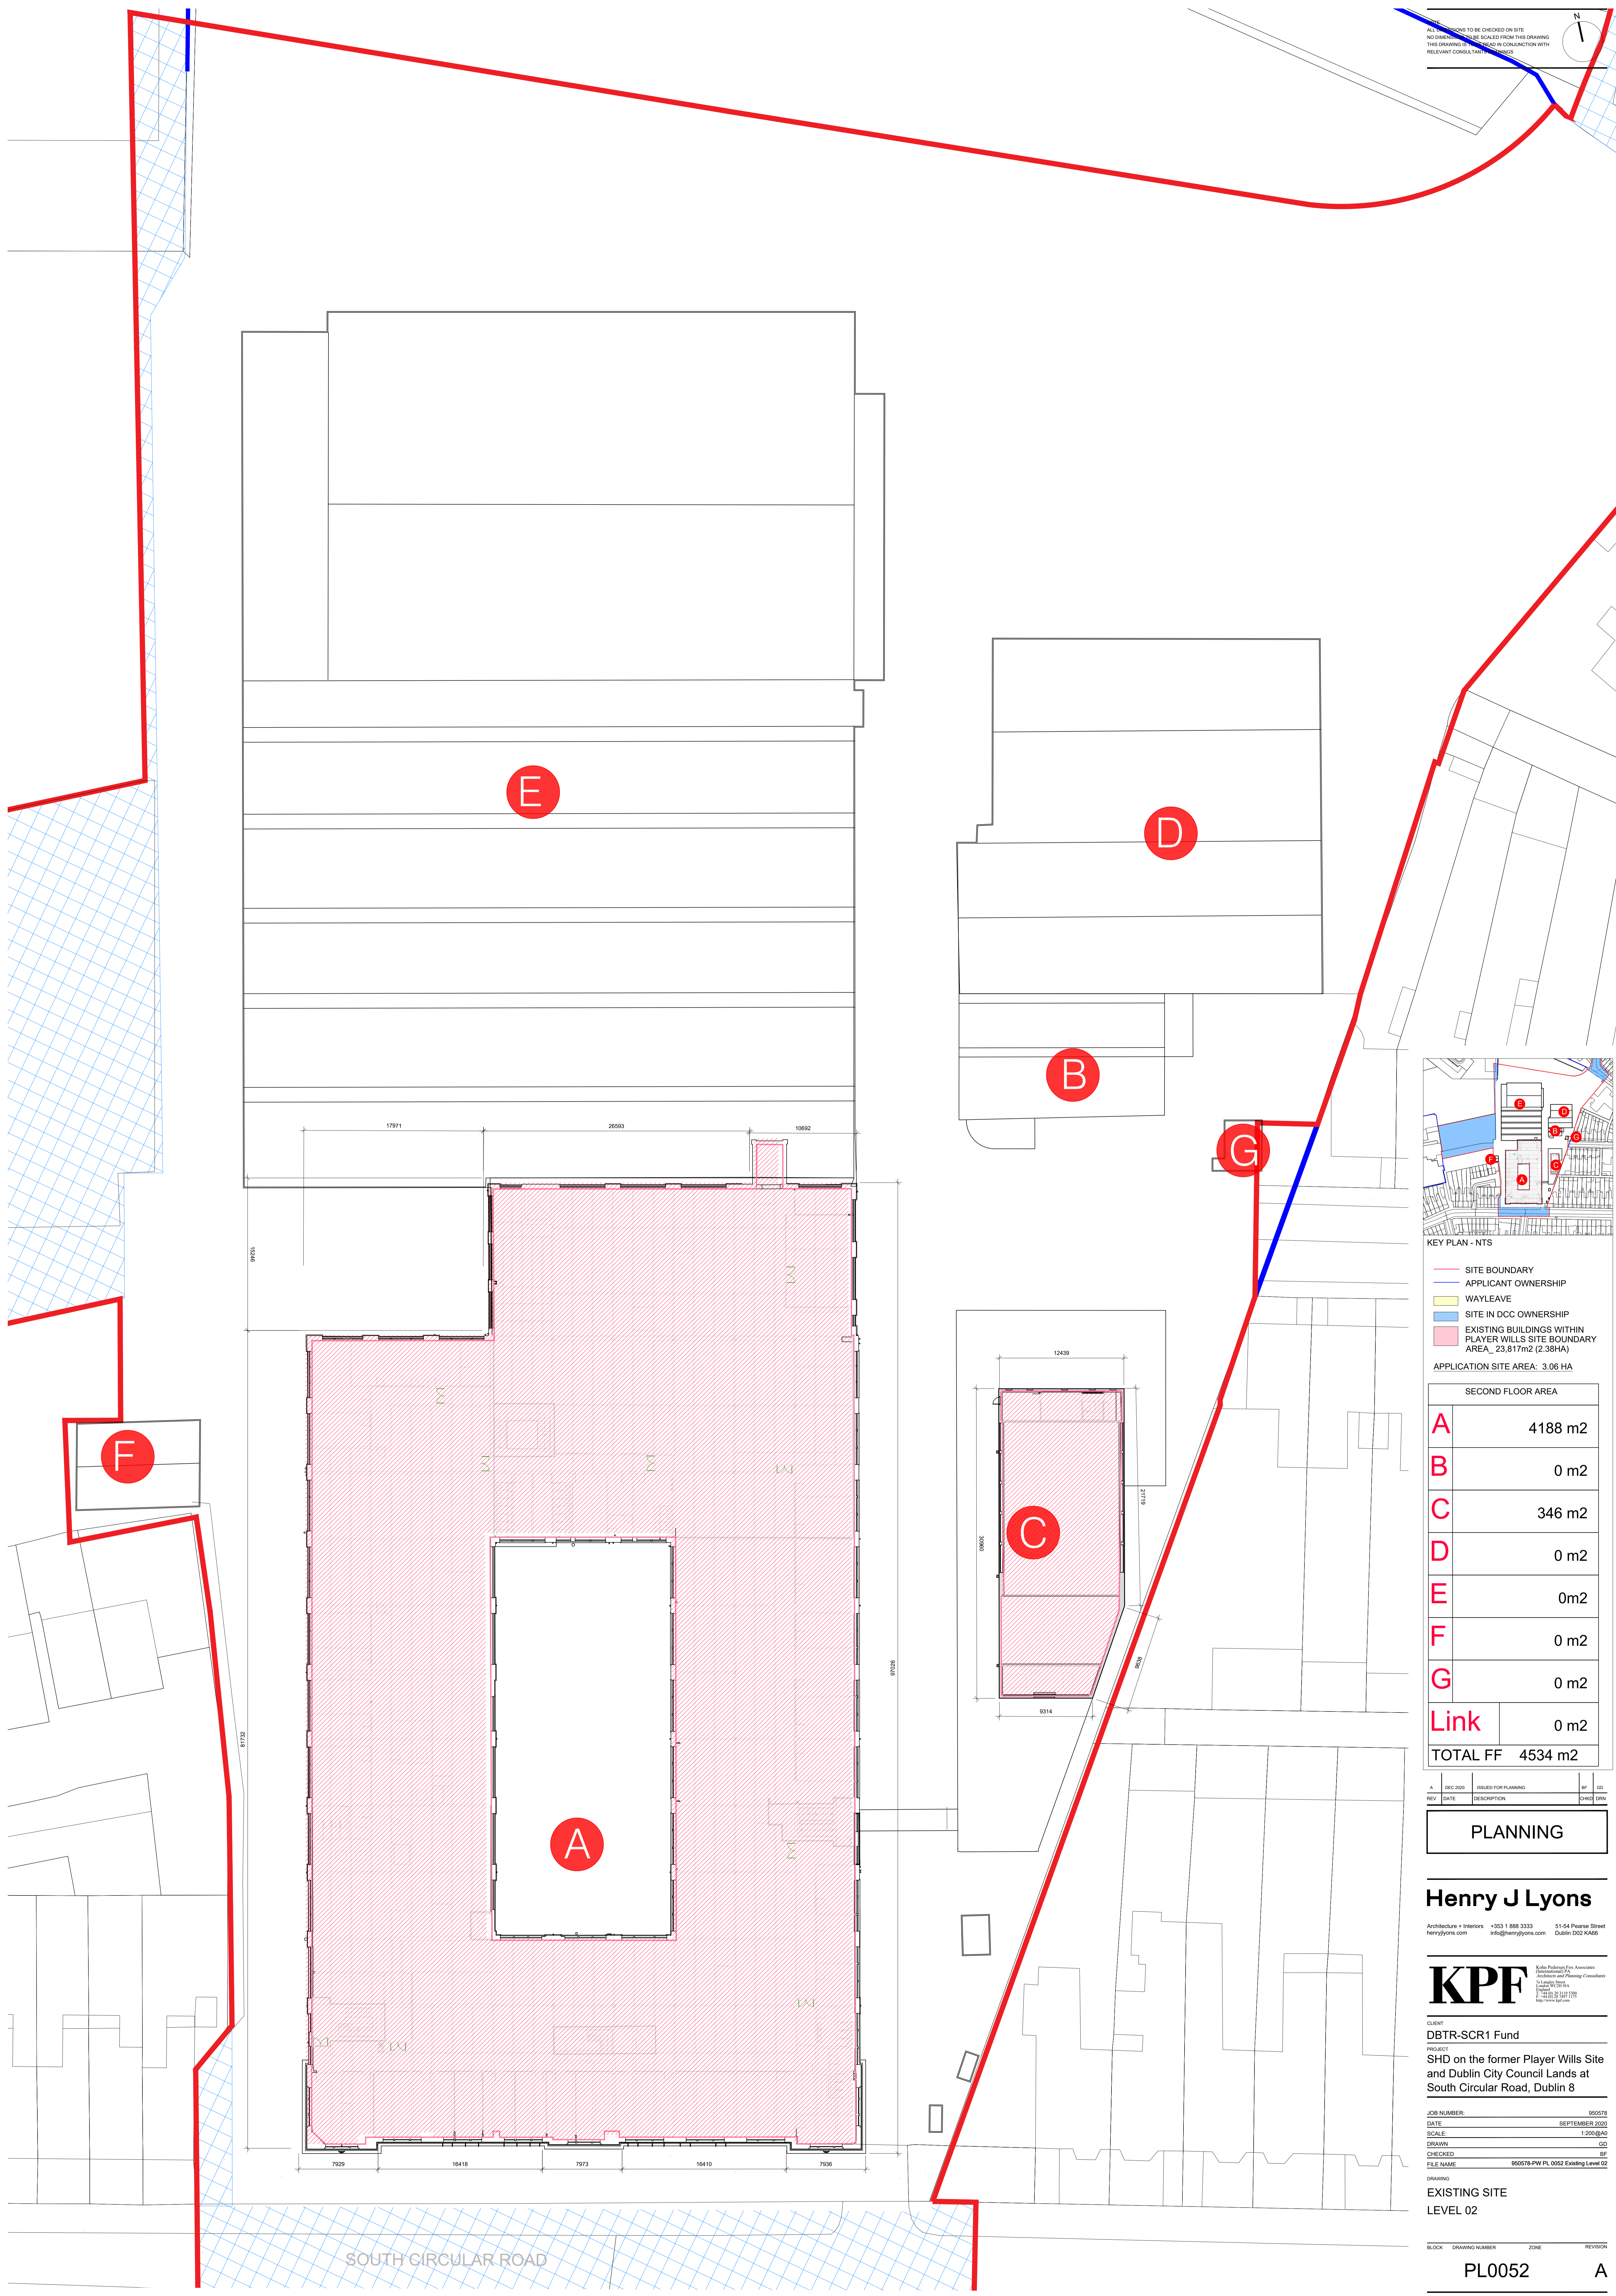

KEY PLAN - NTS

- SITE BOUNDARY
- APPLICANT OWNERSHIP
- WAYLEAVE
- SITE IN DCC OWNERSHIP
- EXISTING BUILDINGS WITHIN PLAYER WILLS SITE BOUNDARY AREA_ 23,817m2 (2.38HA)

APPLICATION SITE AREA: 3.06 HA

SECOND FLOOR AREA	
A	4188 m2
B	0 m2
C	346 m2
D	0 m2
E	0m2
F	0 m2
G	0 m2
Link	0 m2
TOTAL FF	4534 m2

A	DEC 2020	ISSUED FOR PLANNING	BF	GD
REV	DATE	DESCRIPTION	BY	DRN

PLANNING

Henry J Lyons
 Architecture + Interiors +353 1 888 3333 51-54 Pearse Street
 henryjlyons.com info@henryjlyons.com Dublin D02 X466

KPF
 Kohn Pedersen Fox Associates
 International
 Architects and Planning Consultants
 110 Park Street
 New York, NY 10038
 Tel: +1 212 312 2700
 kpf.com

CLIENT:
DBTR-SCR1 Fund
 PROJECT:
SHD on the former Player Wills Site and Dublin City Council Lands at South Circular Road, Dublin 8

JOB NUMBER: 950578
 DATE: SEPTEMBER 2020
 SCALE: 1:200 @A0
 DRAWN: GD
 CHECKED: BF
 FILE NAME: 950578-PW-PL-0052 Existing Level 02

EXISTING SITE
 LEVEL 02

BLOCK DRAWING NUMBER ZONE REVISION
PL0052 A