



NOTE:  
ALL DIMENSIONS TO BE CHECKED ON SITE  
NO DIMENSIONS TO BE SCALED FROM THIS DRAWING  
THIS DRAWING IS TO BE READ IN CONJUNCTION WITH  
RELEVANT CONSULTANTS DRAWINGS

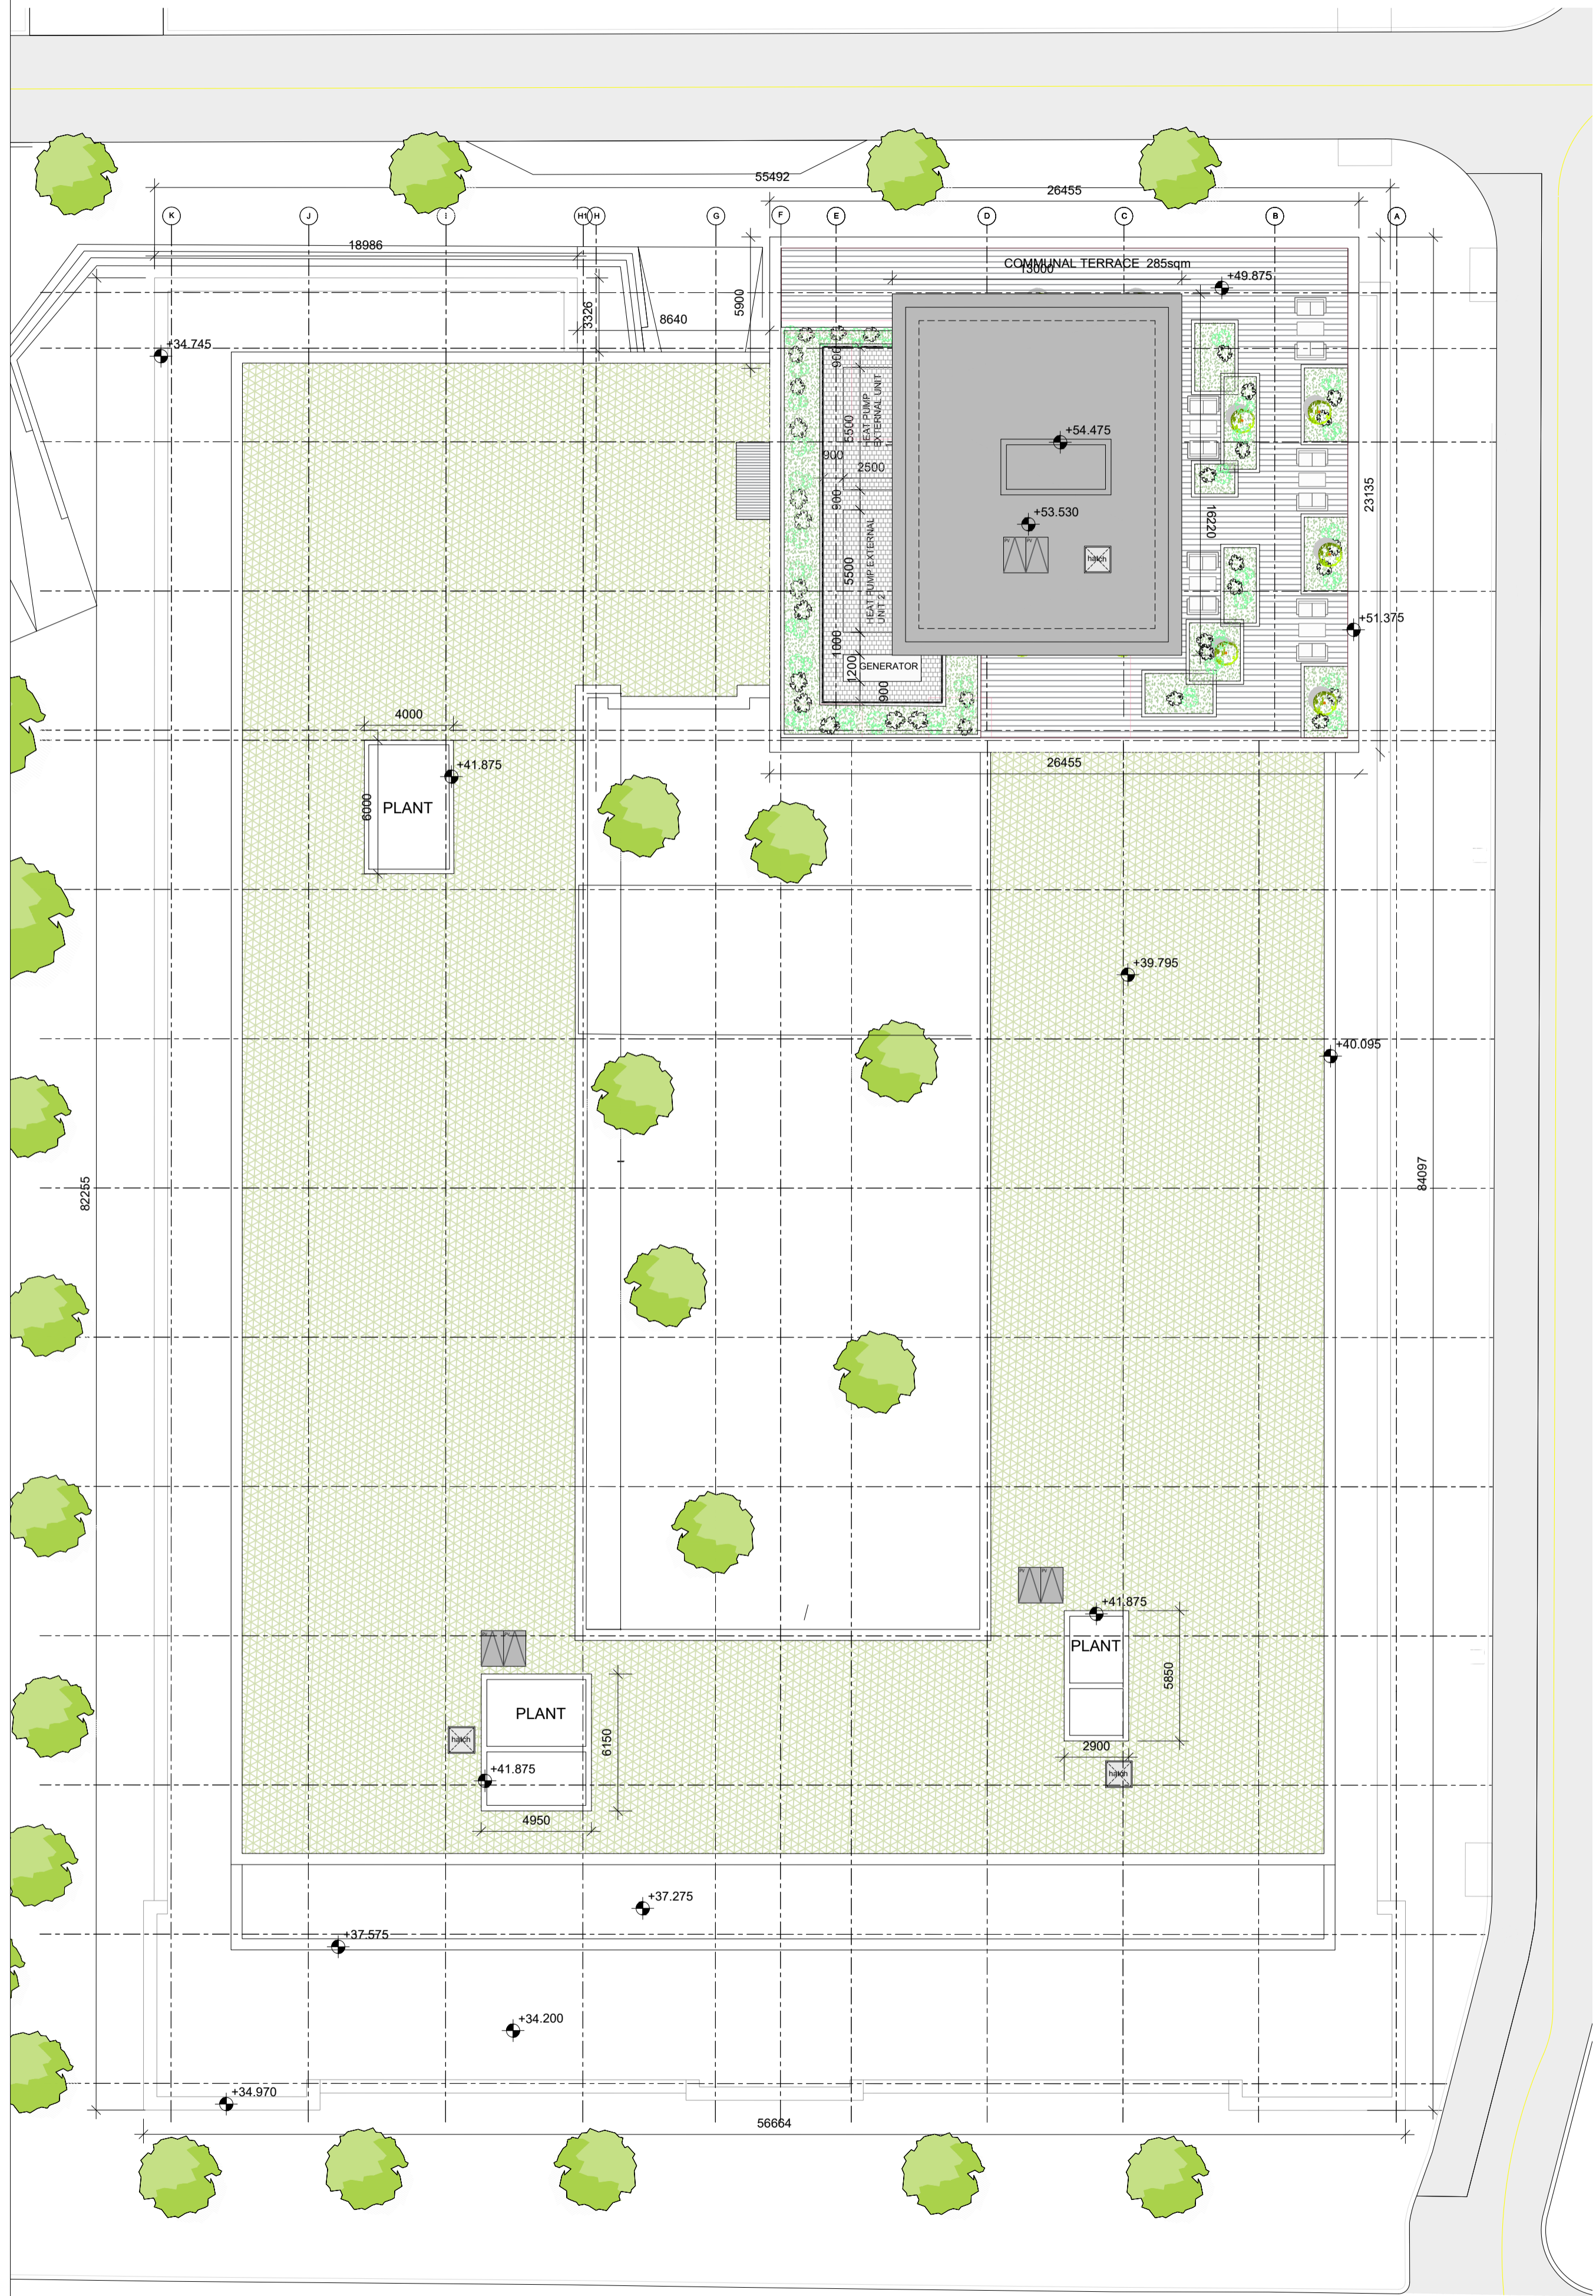

- Cultural Space
- Shared Living Unit
- Shared Living Amenity
- Shared Living Facilities
- BTL Amenity Area
- BTL Facility Area
- Commercial Space
- Creche
- Studio
- 1 Bed
- 2 Bed
- 3 Bed
- Services

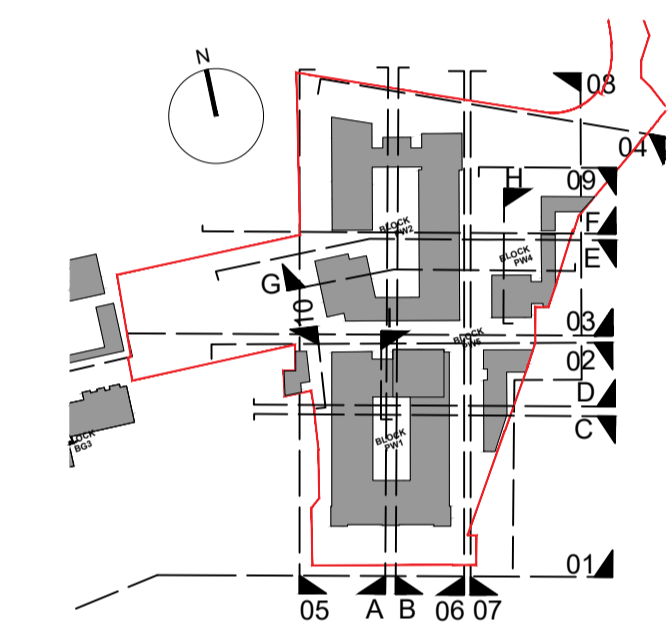

REV	DATE	DESCRIPTION	CHKD	DRN
A	DEC 2020	ISSUED FOR PLANNING	BF	EW

## PLANNING

**Henry J Lyons**

Architecture + Interiors    +353 1 888 3333    51-54 Pearse Street  
henryjlyons.com    info@henryjlyons.com    Dublin D02 KA66



CLIENT  
**DBTR-SCR1 Fund**

PROJECT  
**SHD on the former Player Wills Site and Dublin City Council Lands at South Circular Road, Dublin 8**

JOB NUMBER: 950578  
DATE: OCTOBER 2020  
SCALE: 1:200 @A1  
DRAWN: EW  
CHECKED: BF  
FILE NAME: 950578-PW1 PL1100-PL1104

DRAWING  
**PW1 GENERAL ARRANGEMENT PLANS LEVEL ROOF**

BLOCK	DRAWING NUMBER	ZONE	REVISION
	PW1 PL1104		A

**PW1 PL1104**    **A**