


NOTE
ALL DIMENSIONS TO BE CHECKED ON SITE
NO DIMENSIONS TO BE SCALED FROM THIS DRAWING
THIS DRAWING IS TO BE READ IN CONJUNCTION WITH
RELEVANT CONSULTANTS DRAWINGS

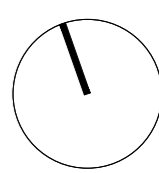

- Cultural Space
- Shared Living Unit
- Shared Living Amenity
- Shared Living Facilities
- BTL Amenity Area
- BTL Facility Area
- Commercial Space
- Creche
- Studio
- 1 Bed
- 2 Bed
- 3 Bed
- Services

REV	DATE	DESCRIPTION	CHKD	DRN
A	DEC 2020	Issued for Planning	PW	SD

PLANNING

Henry J Lyons

Architecture + Interiors +353 1 888 3333 51-54 Pearse Street
henryjlyons.com info@henryjlyons.com Dublin D02 KA66

KPF

Kohn Pedersen Fox Associates
International P.A.
Architects and Planning Consultants
74 Lincoln Street
London WC2H 9JA
England
Tel: +44 (0) 20 7497 1100
F: +44 (0) 20 7497 1175
http://www.kpf.com

CLIENT
CWTC MULTI FAMILY

PROJECT
**Former Player Wills Site,
South Circular Road, Dublin 8**

JOB NUMBER:	950578
DATE:	SEPTEMBER 2020
SCALE:	1:200 @A1
DRAWN:	SD
CHECKED:	PW
FILE NAME:	PL1202

DRAWING
**PW2 GENERAL
ARRANGEMENT PLAN
LEVEL 02**

BLOCK	DRAWING NUMBER	ZONE	REVISION

PW2 PL1202

A

01 PW2 LEVEL 02 PLAN
PL1202 SCALE 1:200