
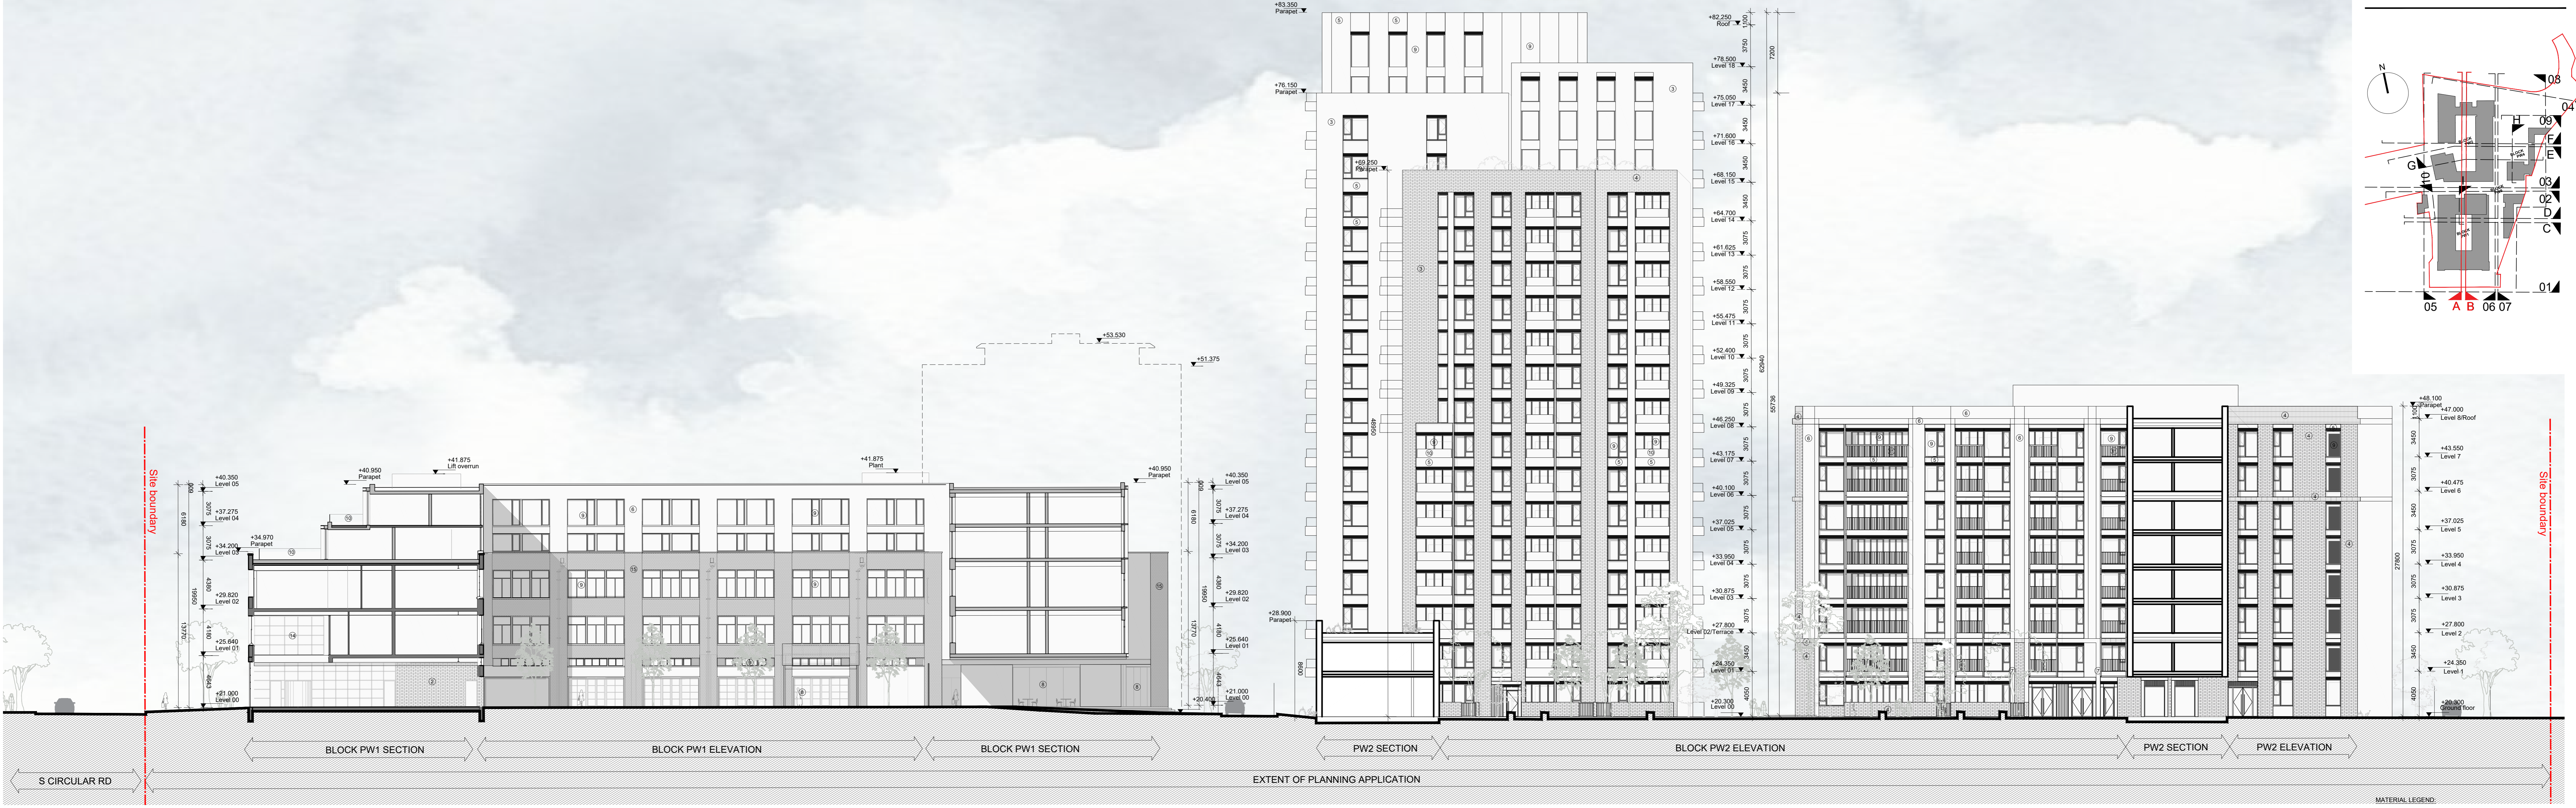


NOTE
ALL DIMENSIONS TO BE CHECKED ON SITE
NO DIMENSIONS TO BE SCALED FROM THIS DRAWING
THIS DRAWING IS TO BE READ IN CONJUNCTION WITH
RELEVANT CONSULTANT DRAWINGS

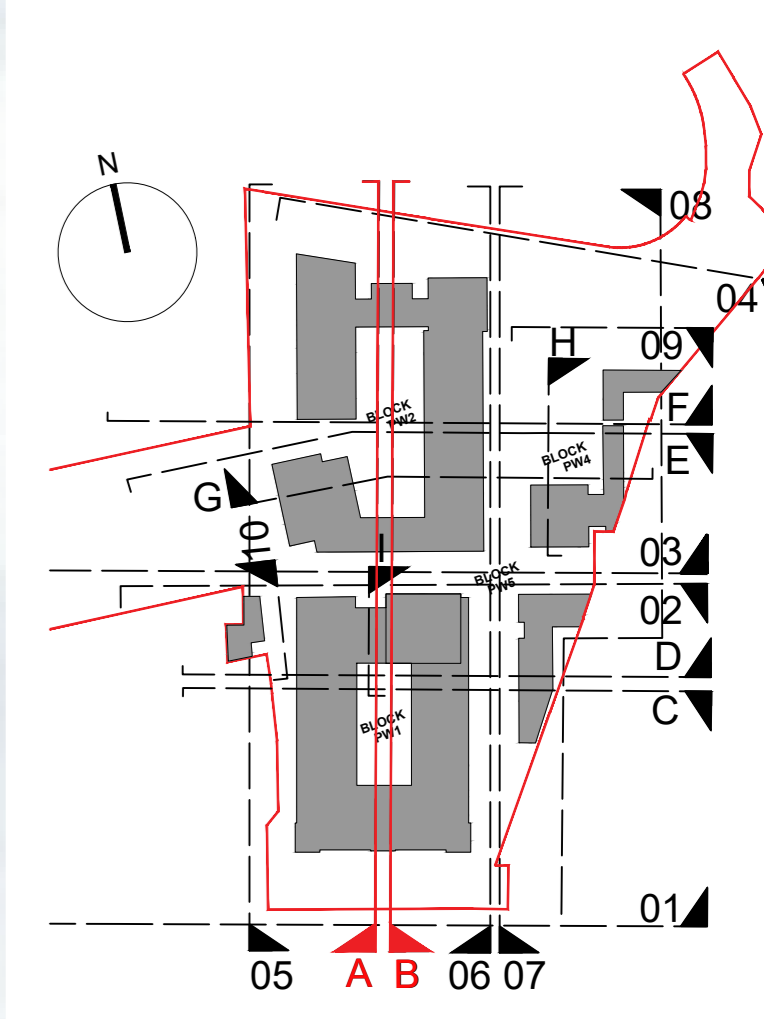

01 Section A Player Wills Site
SCALE 1:200

- MATERIAL LEGEND:
- BRICK CLADDING - RED COLOURED
 - BRICK CLADDING - BUFF COLOURED
 - BRICK CLADDING - GREY COLOURED
 - BRICK CLADDING - DARK GREY COLOURED
 - ALUMINIUM CLADDING/PANELS/PANDRE/DOOR
 - INSULATED, SELF COLOURED RENDER CLADDING
 - PRECAST CONCRETE/RECONSTITUTED STONE/ NATURAL STONE OR SIMILAR APPROVED
 - CURTAIN WALL GLAZING
 - DOUBLE GLAZED WINDOW/DOOR WITH INTEGRATED VENT
 - GLAZED BALUSTRADE
 - MILD STEEL PAINTED BALUSTRADE
 - GREEN WALL
 - ARCHITECTURAL METAL WORK DETAILING
 - DARK COLOURED THIN PROFILE STEEL FRAMED GLAZING
 - EXISTING FABRIC CLEANED AND RESTORED
 - PERFORATED BRICK
 - SELECTED RAINSCREEN CLADDING
 - POWERCOATED PLANT SCREEN
 - ALUMINIUM WINDOW/DOOR WITH ALUMINIUM SURROUND
 - BACKPAINTED GLASS
 - REPLACEMENT STEEL CASEMENT WINDOW

REV	DATE	DESCRIPTION	BY	CHKD
A	2020	ISSUED FOR PLANNING	SHD	SHD

PLANNING

Henry J Lyons

Architecture + Interiors +53 1 888 3333 info@henryjlyons.com
\$1.54 Pierce Street Dublin D02 KA66

KPF

CLIENT: DBTR-SCR1 Fund
PROJECT: SHD on the former Player Wills Site and Dublin City Council Lands at South Circular Road, Dublin 8

JOB NUMBER: 950578
DATE: September 2020
SCALE: 1:200 @A0
DRAWN: SHD
CHECKED: SHD
FILE NAME: 950578_PL3000_Sections_PW

DRAWING: SECTIONS A-A & B-B

BLOCK: PL3000 ZONE: A REVISION: A



02 Section B Player Wills Site
SCALE 1:200