


01 Section C Player Wills Site
SCALE 1:200

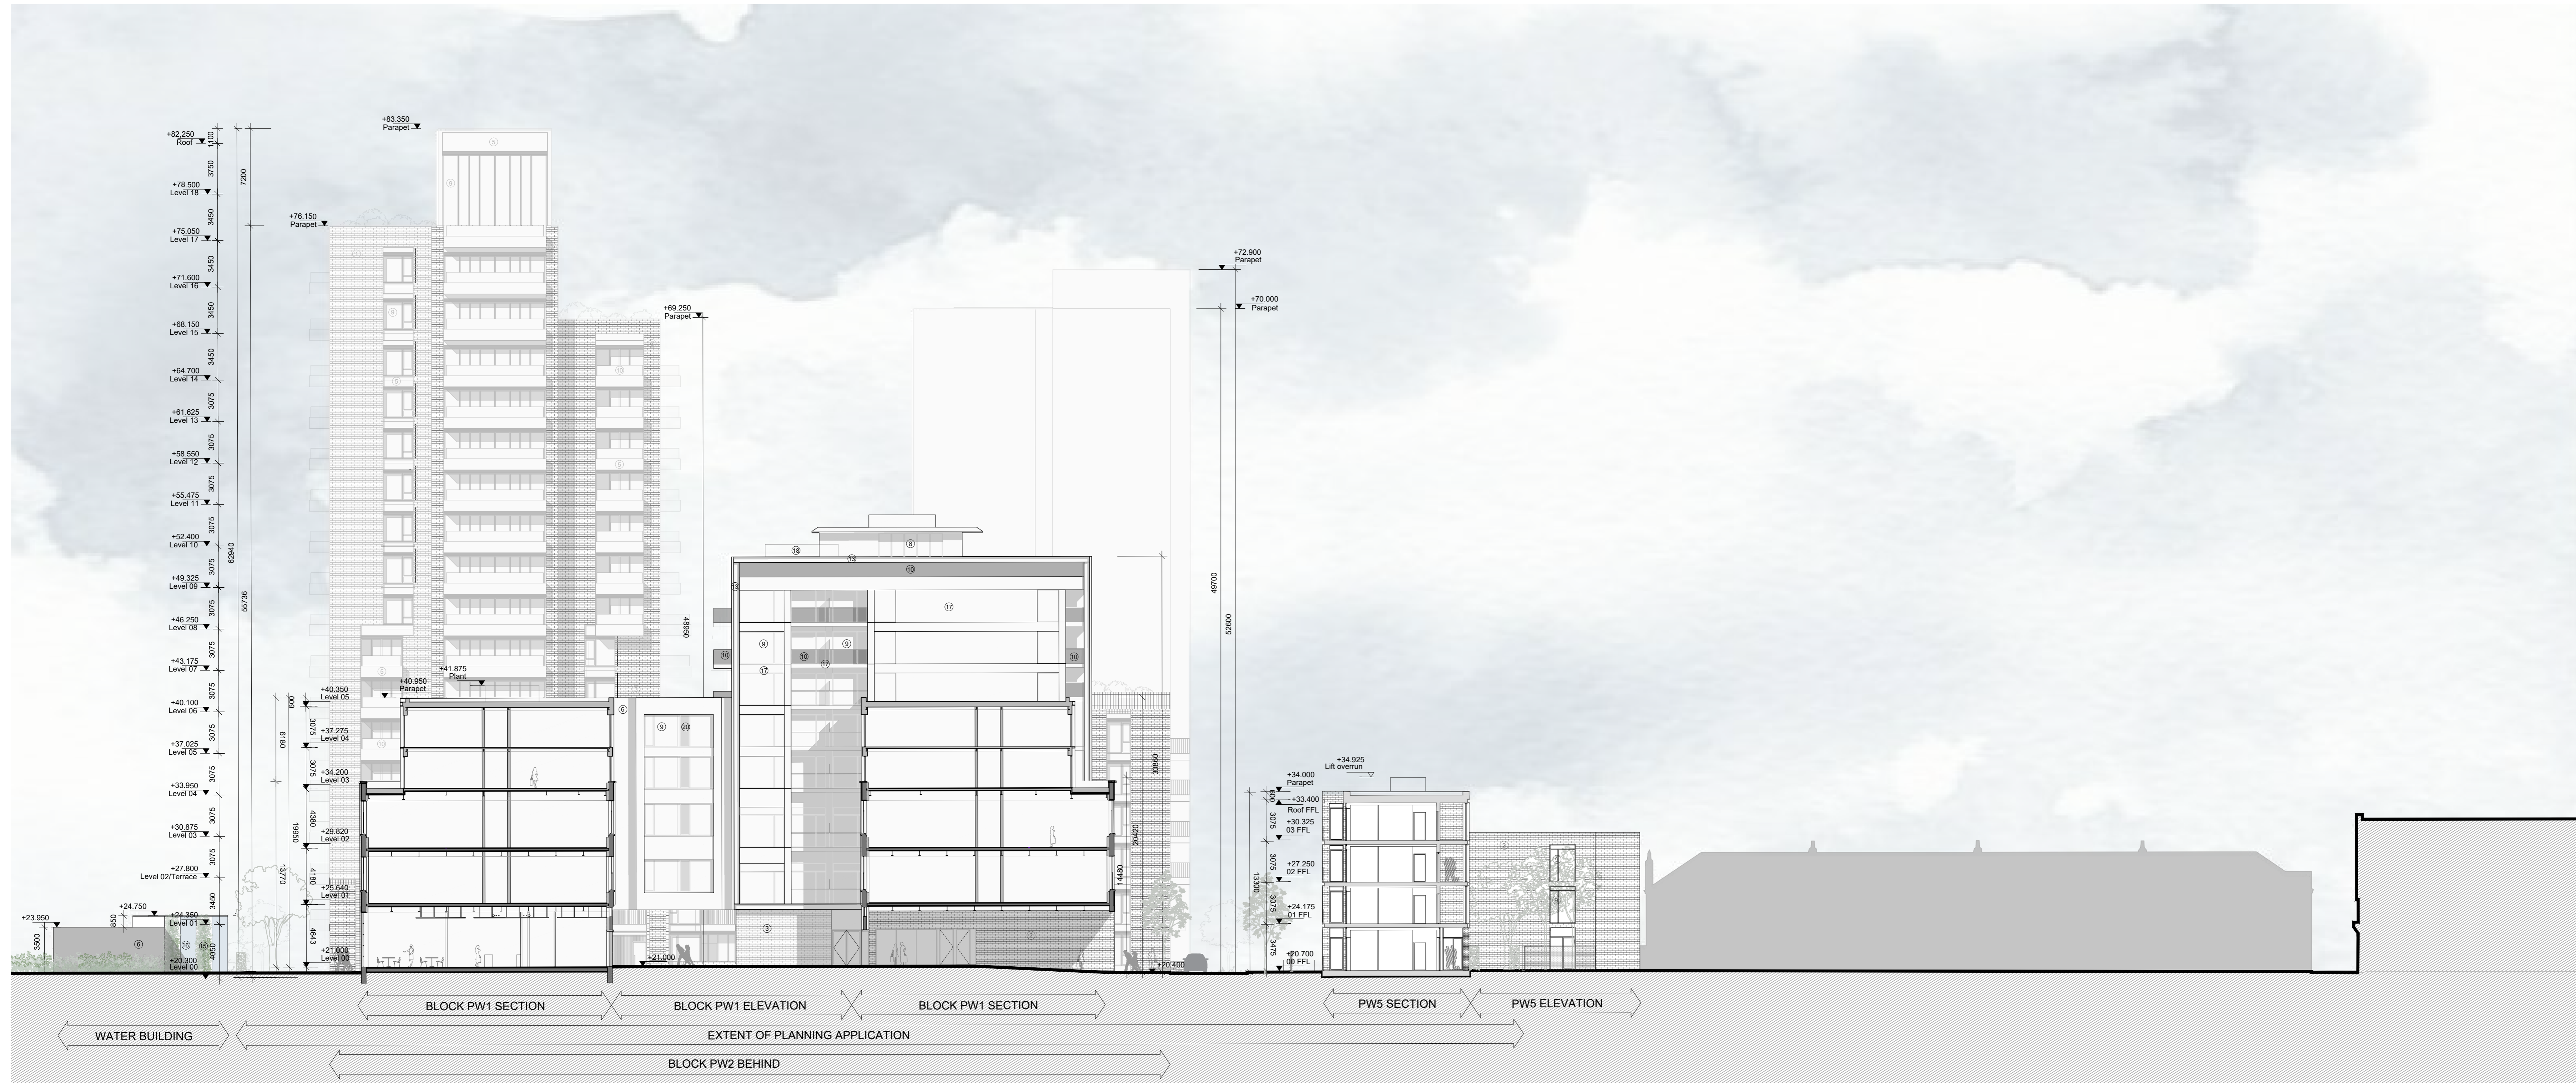


02 Section I Player Wills Site
SCALE 1:200



03 Section D Player Wills Site
SCALE 1:200

NOTE
ALL DIMENSIONS TO BE CHECKED ON SITE
NO DIMENSIONS TO BE SCALED FROM THIS DRAWING
THIS DRAWING IS TO BE READ IN CONJUNCTION WITH
RELEVANT CONSULTANTS DRAWINGS

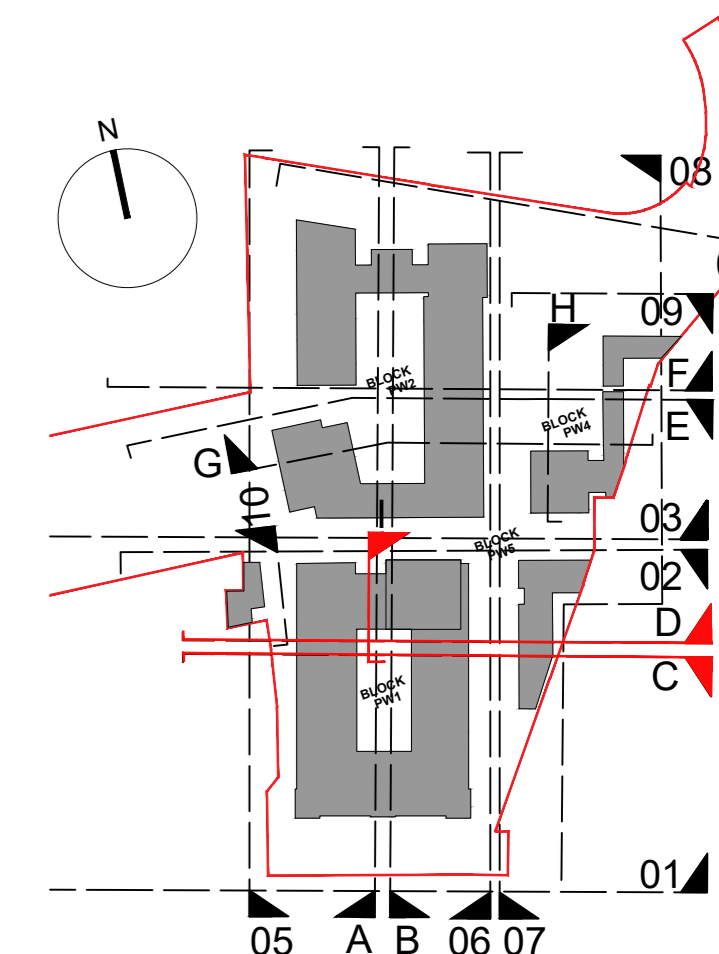

- MATERIAL LEGEND:
- 1 BRICK CLADDING - RED COLOURED
 - 2 BRICK CLADDING - BUFF COLOURED
 - 3 BRICK CLADDING - GREY COLOURED
 - 4 BRICK CLADDING - DARK GREY COLOURED
 - 5 ALUMINIUM CLADDING/PANEL/SANDREL/DOOR
 - 6 INSULATED, SELF COLOURED RENDER CLADDING
 - 7 PRECAST CONCRETE/RECONSTITUTED STONE/ NATURAL STONE OR SIMILAR APPROVED
 - 8 CURTAIN WALL GLAZING
 - 9 DOUBLE GLAZED WINDOW/DOOR WITH INTEGRATED VENT
 - 10 GLAZED BALUSTRADE
 - 11 MILD STEEL PAINTED BALUSTRADE
 - 12 GREEN WALL
 - 13 ARCHITECTURAL METALWORK DETAILING
 - 14 DARK COLOURED THIN PROFILE STEEL FRAMED GLAZING
 - 15 EXISTING FABRIC CLEANED AND RESTORED
 - 16 PERFORATED BRICK
 - 17 SELECTED RAINSCREEN CLADDING
 - 18 POWERCOATED PLANT SCREEN
 - 19 ALUMINIUM WINDOW/DOOR WITH ALUMINIUM SURROUND
 - 20 BACKPAINTED GLASS
 - 21 REPLACEMENT STEEL CASEMENT WINDOW

REV	DATE	DESCRIPTION	DRW	CHKD
A	DEC 2020	ISSUED FOR PLANNING	HL	DL
B				

Henry J Lyons
Architecture + Interiors +353 1 888 3333 51-54 Parnassus Street
henryjlyons.com info@henryjlyons.com Dublin D02 KA66

KPF
Scale: Professional Services
Architectural Design
Interior Design
Landscape Architecture
Engineering
Construction Management
1111 11th Street
New York, NY 10019

CLIENT
DBTR-SCR1 Fund
PROJECT
SHD on the former Player Wills Site and Dublin City Council Lands at South Circular Road, Dublin 8

JOB NUMBER: 950578
DATE: SEPTEMBER 2020
SCALE: 1:200 @A0
DRAWN: DL
CHECKED: HL
FILE NAME: 950578_PL3000_Sections_PW

DRAWING
SECTIONS C-C, D-D & I-I

BLOCK	DRAWING NUMBER	ZONE	REVISION
	PL3001		A

© Henry J Lyons