


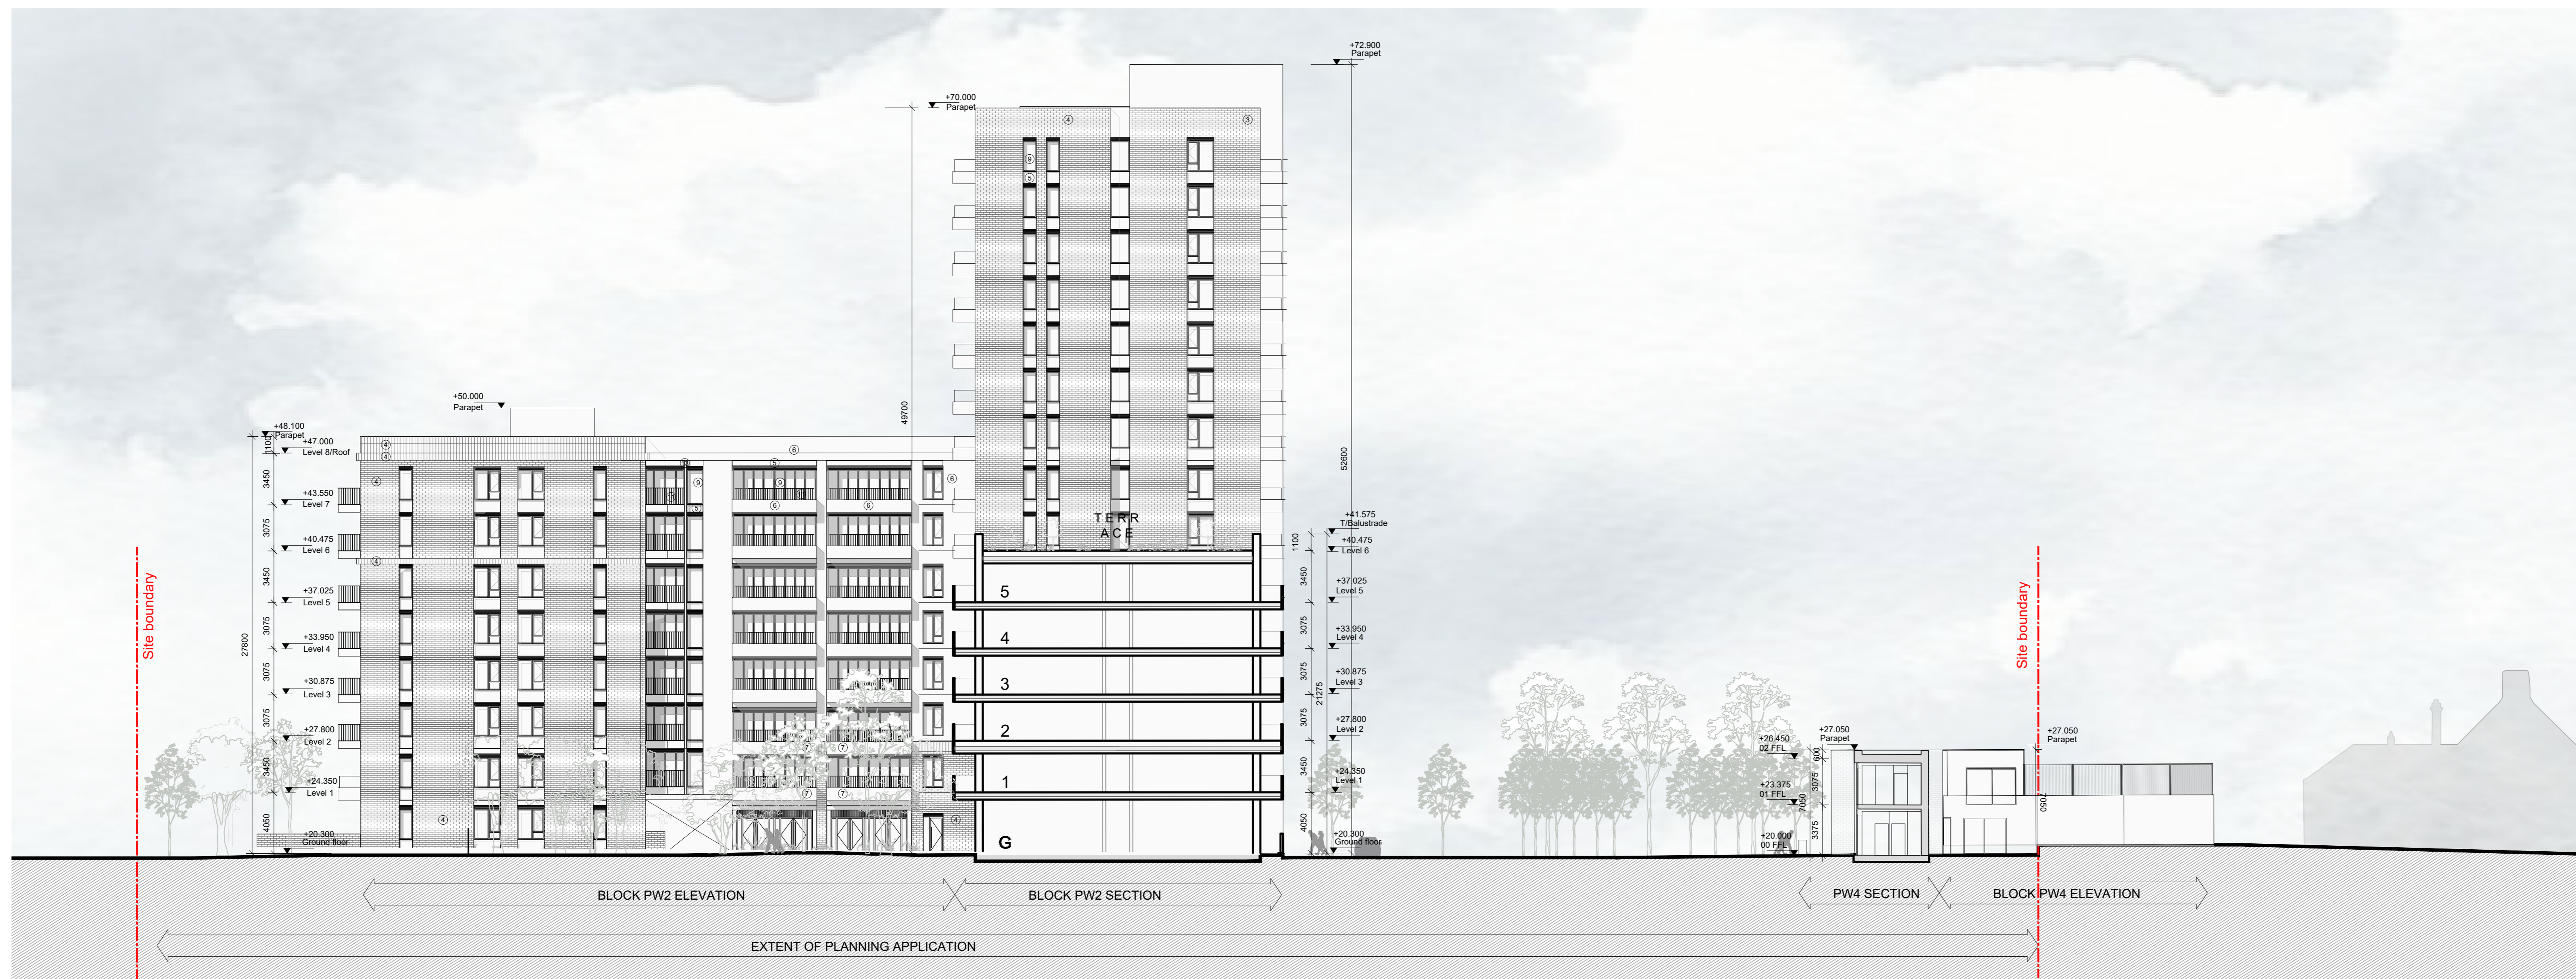


01 Section E Player Wills Site
SCALE 1:200



02 Section F Player Wills Site
SCALE 1:200

NOTE
ALL DIMENSIONS TO BE CHECKED ON SITE
NO DIMENSIONS TO BE SCALED FROM THIS DRAWING
THIS DRAWING IS TO BE READ IN CONJUNCTION WITH
RELEVANT CONSULTANTS DRAWINGS

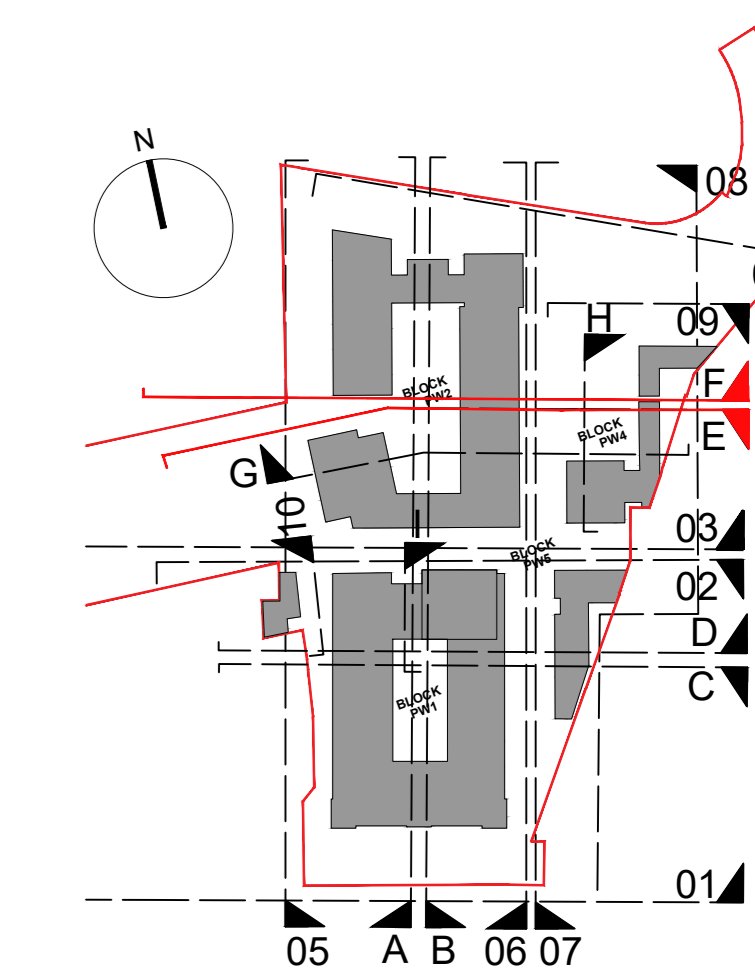

MATERIAL LEGEND:

- 1 BRICK CLADDING - RED COLOURED
- 2 BRICK CLADDING - BUFF COLOURED
- 3 BRICK CLADDING - GREY COLOURED
- 4 BRICK CLADDING - DARK GREY COLOURED
- 5 ALUMINIUM CLADDING/PANELS/PANDE/DOOR
- 6 INSULATED, SELF COLOURED RENDER CLADDING
- 7 PRECAST CONCRETE/RECONSTITUTED STONE/
NATURAL STONE OR SIMILAR APPROVED
- 8 CURTAIN WALL GLAZING
- 9 DOUBLE GLAZED WINDOW/DOOR
WITH INTEGRATED VENT
- 10 GLAZED BALUSTRADE
- 11 MILD STEEL PAINTED BALUSTRADE
- 12 GREEN WALL
- 13 ARCHITECTURAL METALWORK DETAILING
- 14 DARK COLOURED THIN PROFILE STEEL FRAMED GLAZING
- 15 EXISTING FABRIC CLEANED AND RESTORED
- 16 PERFORATED BRICK
- 17 SELECTED RAINSCREEN CLADDING
- 18 POWERCOATED PLANT SCREEN
- 19 ALUMINIUM WINDOW/DOOR WITH ALUMINIUM SURROUND
- 20 BACKPAINTED GLASS
- 21 REPLACEMENT STEEL CASEMENT WINDOW

| REV | DATE | DESCRIPTION | BY | CS |
|-----|----------|---------------------|-----|----|
| A | DEC 2020 | ISSUED FOR PLANNING | SP | CS |
| B | | | SHD | CS |

PLANNING

Henry J Lyons

Architecture + Interiors +353 1 888 3333 51-54 Parnassus Street
henryjlyons.com info@henryjlyons.com Dublin D02 KA66

KPF

CLIENT
DBTR-SCR1 Fund

PROJECT
SHD on the former Player Wills Site
and Dublin City Council Lands at
South Circular Road, Dublin 8

JOB NUMBER: 950578
DATE: SEPTEMBER 2020
SCALE: 1:200 @A0
DRAWN: CS
CHECKED: BF
FILE NAME: 950578_PL3000_Section_E_PW

SECTIONS E-E & F-F

| BLOCK | DRAWING NUMBER | ZONE | REVISION |
|-------|----------------|------|----------|
| | PL3002 | | A |