


- Notes:
1. Do not scale from drawing
 2. All dimensions in metres unless otherwise stated

Key:
 — Limit of Work

DB32 Fire Appliance

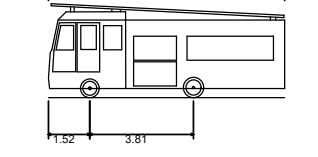

Overall Length 8.680m
 Overall Width 2.180m
 Overall Body Height 3.450m
 Min Body Ground Clearance 0.337m
 Max Track Width 2.121m
 Lock to lock time 6.00s
 Kerb to Kerb Turning Radius 7.910m

Forward
 Reversing

Rev	Date	Revision made	Drawn	Checked	Approved
C	09/11/2020	UPDATED LAYOUTS	AMP	AM	AA
B	14/09/2020	UPDATED TO DCC COMMENTS	AMP	AM	AA
A	27/03/2020	FIRST ISSUE	AMP	AM	AA

© This drawing is the property of SYSTRA Limited and the information can only be reproduced with their prior permission.



2nd Floor, Riverview House
 21-23 City Quay, Dublin 2
 D02 FP21 Tel: +353 1 566 2028

Client: DBTR-SCR1 Fund,
 a Sub-Fund of the CWTC Multi Family ICAV

Project: Proposed Strategic Housing Development on the
 former Player Wills site and undeveloped land
 owned by Dublin City Council,
 at South Circular Road, Dublin 8.

Title: VEHICLE TRACKING
 FIRE TENDER
 Sheet 1 of 2

Drawn	Checked	Approved
AMP	AM	AA
Original dwg size	Date	Scale
A1	December 2020	1:500
Drawing Status	Drawing Number	Rev.
FINAL	SYS-PW-04.1	C