


- Notes:
1. Do not scale from drawing
 2. All dimensions in metres unless otherwise stated

Key:
 — Limit of Work

Phoenix 2 Duo (P2-12W with Elite 6x4 chassis)

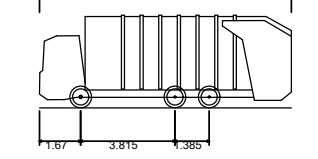

Overall Length	10,200mm
Overall Body Height	5,200mm
Min Body Ground Clearance	6,500mm
Track Width	2,500mm
Lock to lock line	4,000mm
Kerb to Kerb Turning Radius	7,500mm

C	05/11/2020	UPDATED LAYOUTS	AMP	AM	AA
B	14/09/2020	UPDATED TO DCC COMMENTS	AMP	AM	AA
A	27/03/2020	FIRST ISSUE	AMP	AM	AA
Rev	Date	Revision details	Drawn	Checked	Approved

© This drawing is the property of SYSTRA Limited and the information can only be reproduced with their prior permission.



2nd Floor, Riverview House
 21-23 City Quay, Dublin 2
 D02 FP21 Tel: +353 1 566 2028

Client: DBTR-SCR1 Fund, a Sub-Fund of the CWTC Multi Family ICAV

Project: Proposed Strategic Housing Development on the former Player Willis site and undeveloped land owned by Dublin City Council at South Circular Road, Dublin 8.

Title: VEHICLE TRACKING REFUSE VEHICLE Sheet 1 of 2

Drawn	AMP	Checked	AM	Approved	AA
Original org. size	A1	Date	December 2020	Scale	1:500
Drawing Status	FINAL	Drawing Number	SYS-PW-05.1	Rev.	C