
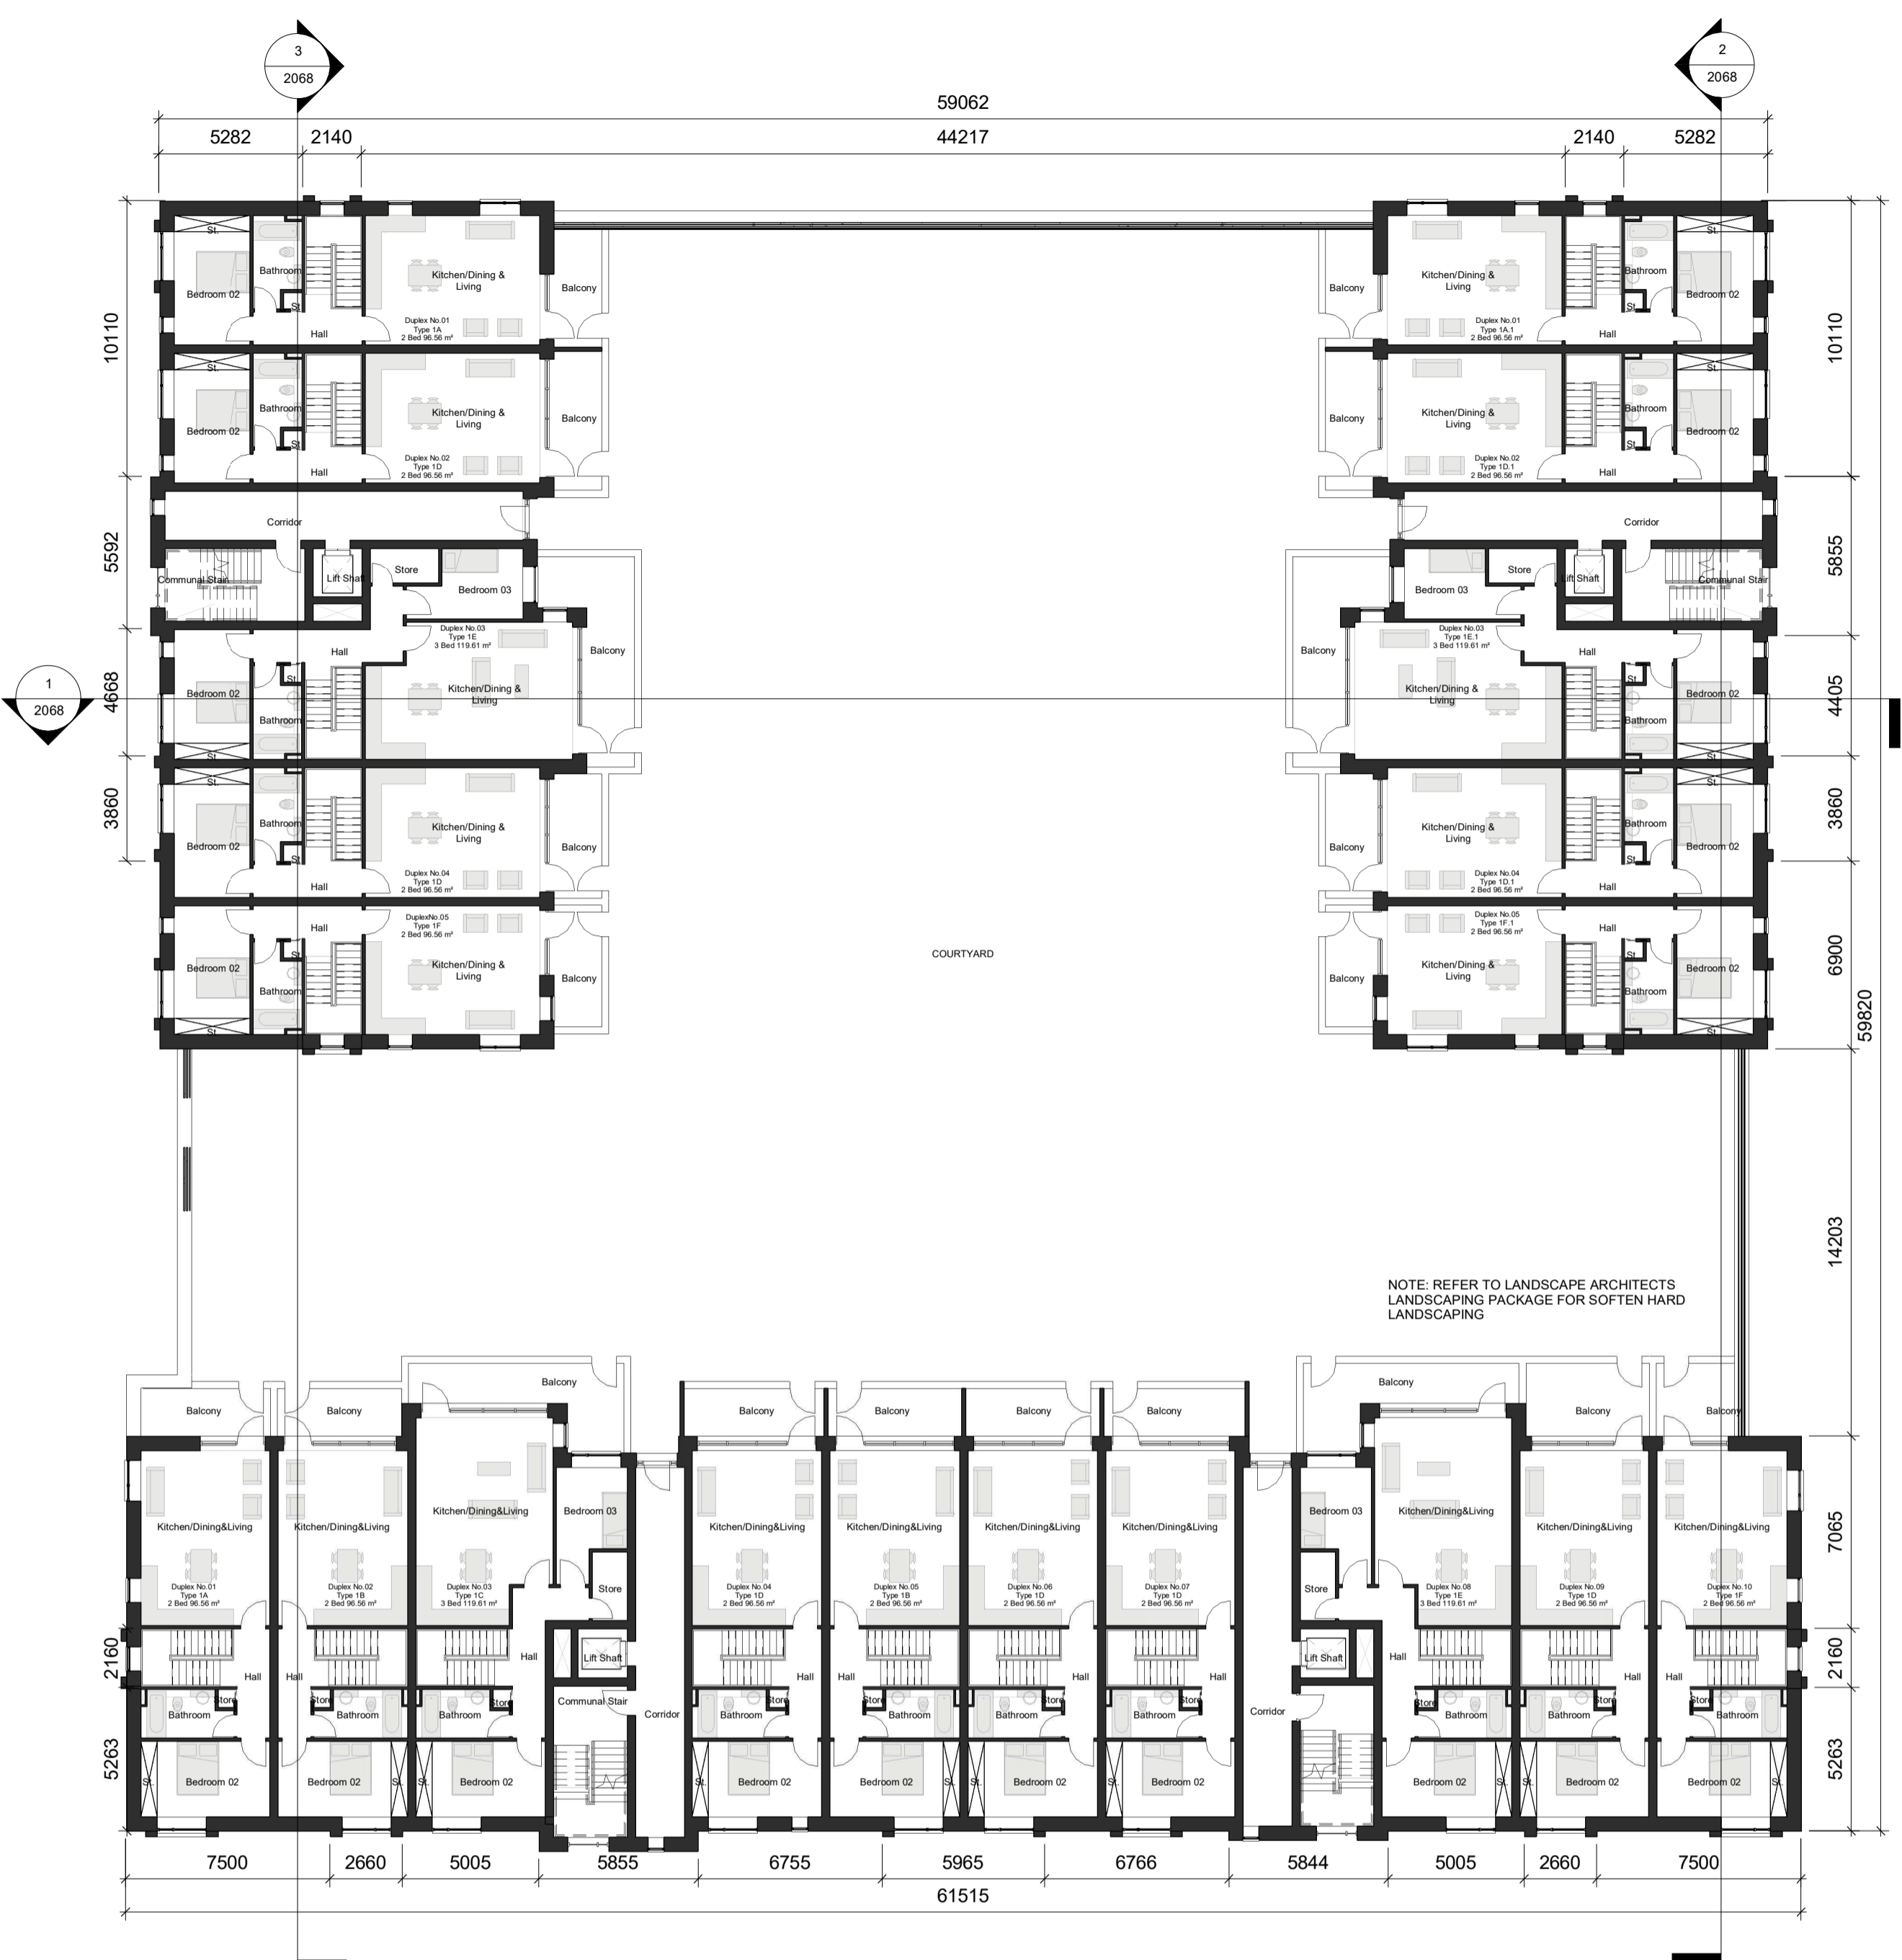


NOTES:

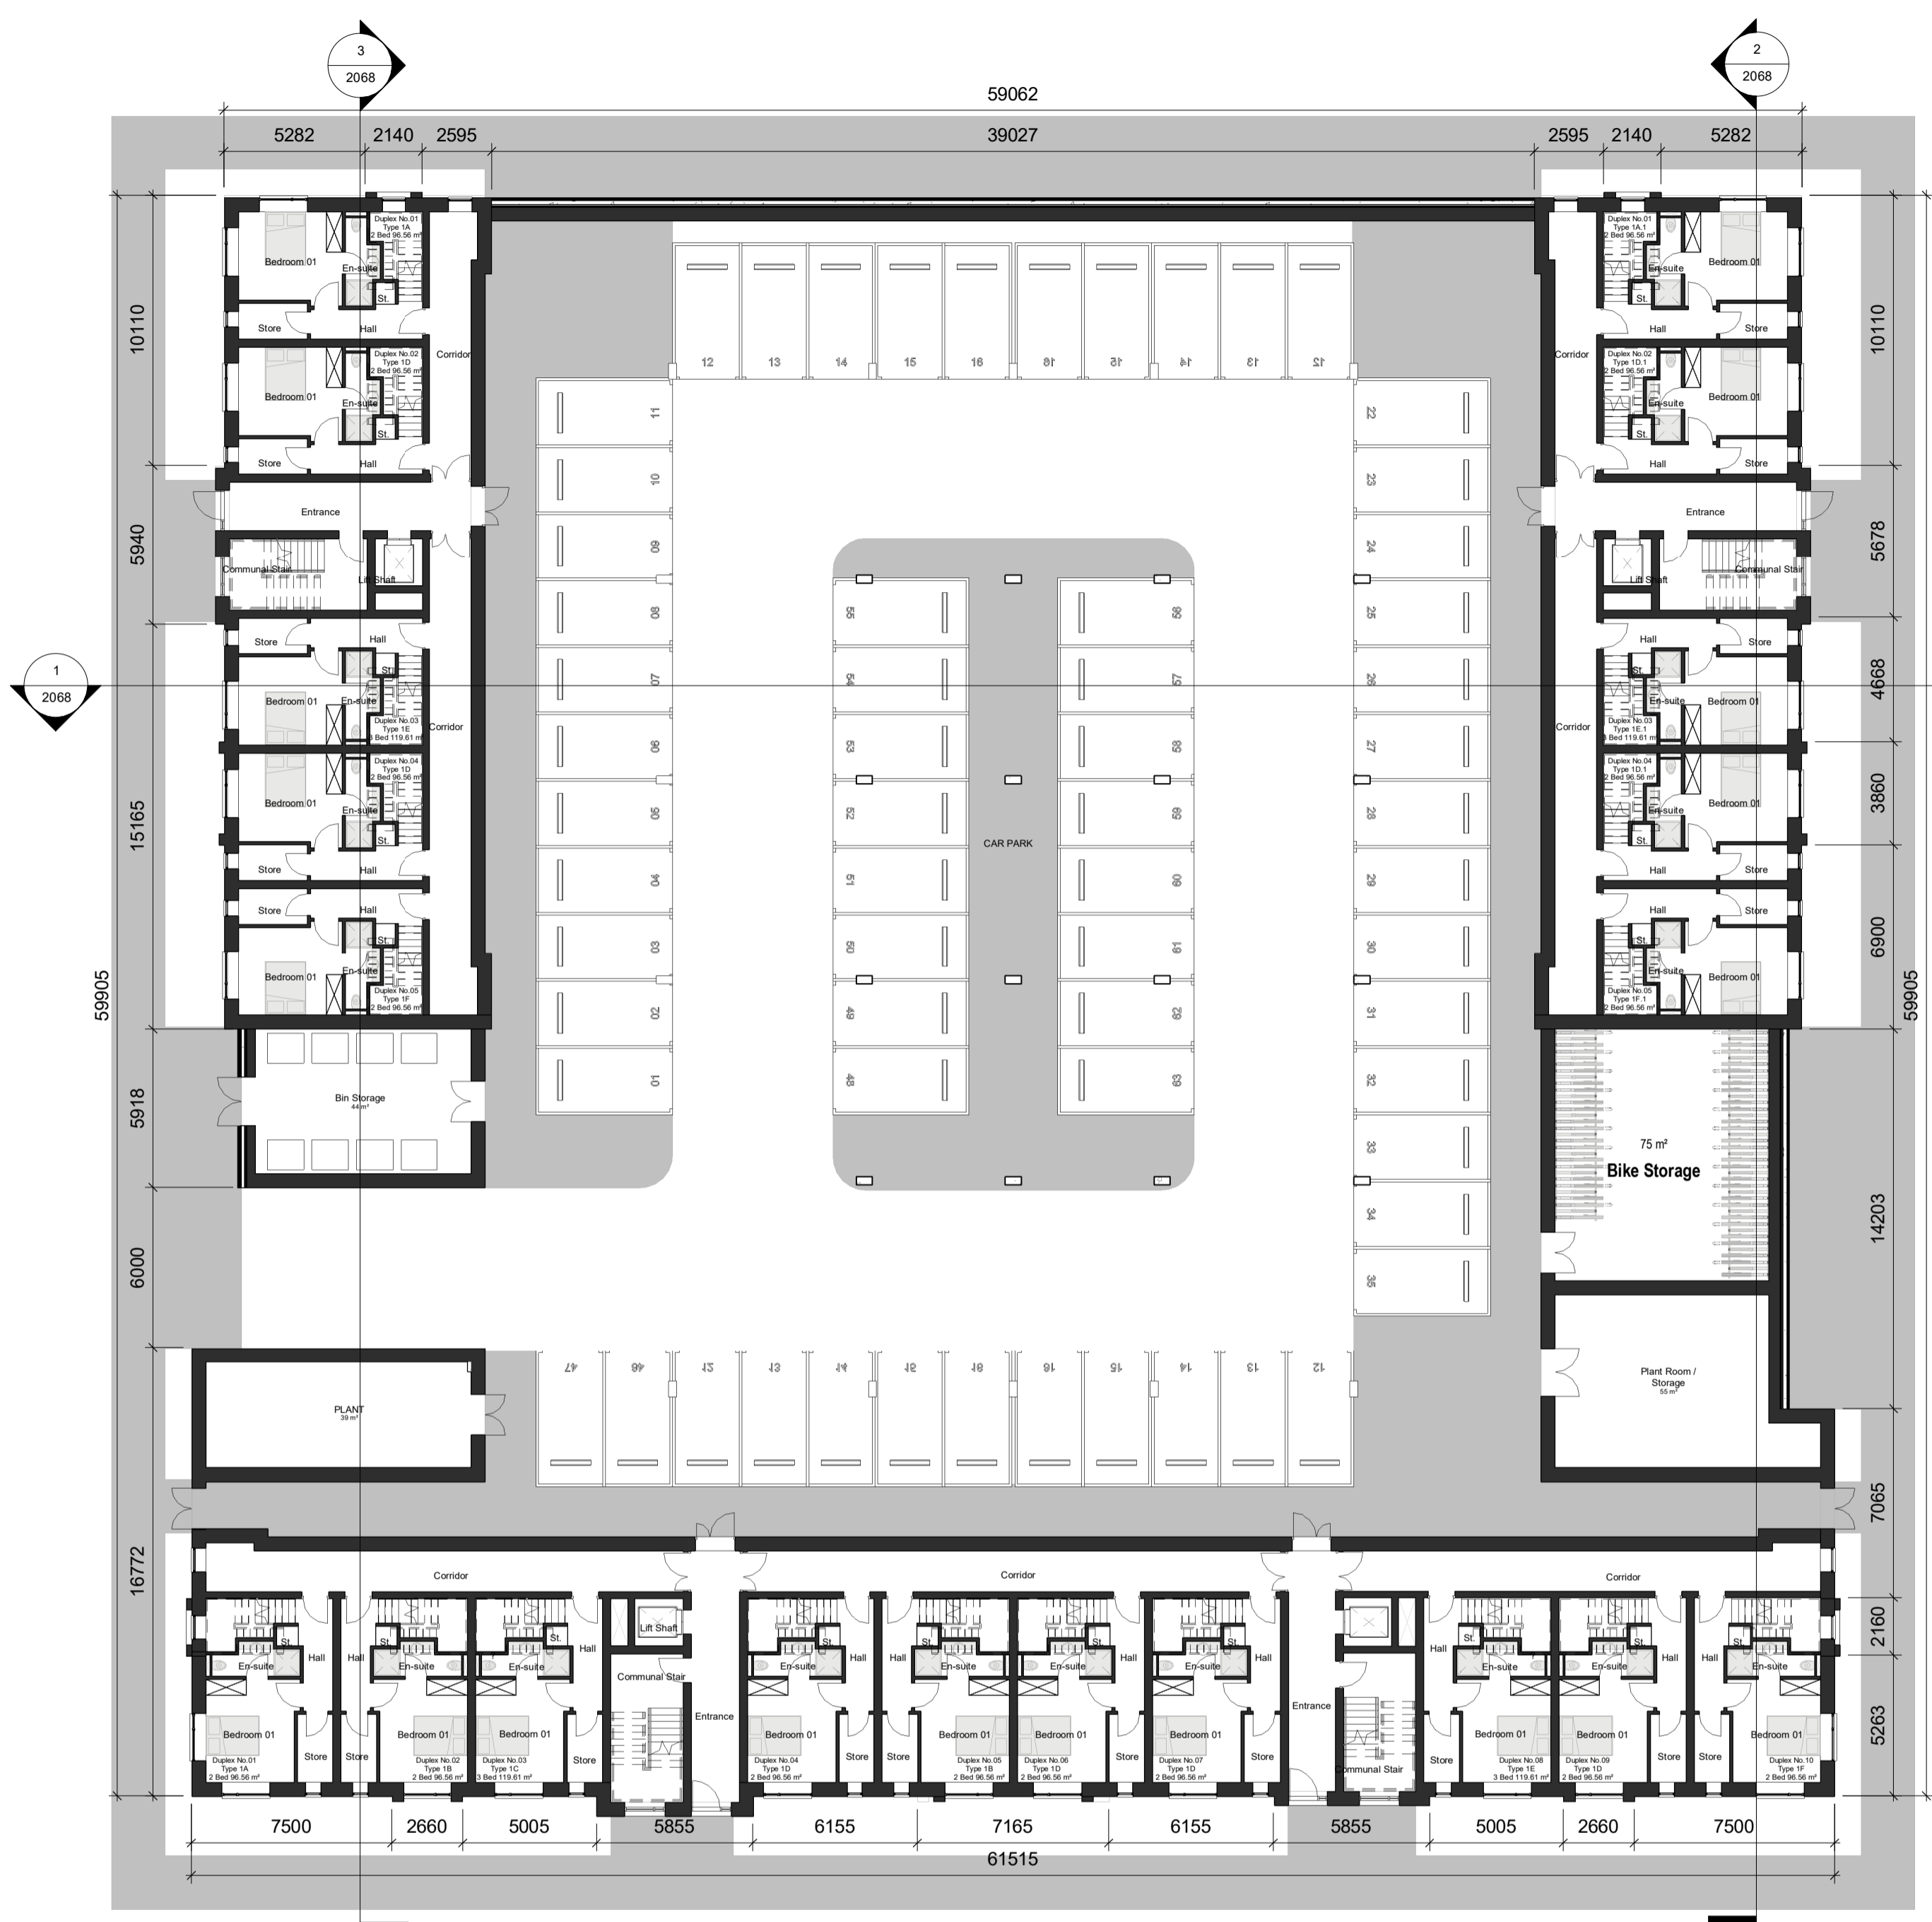

NOTE: REFER TO LANDSCAPE ARCHITECTS LANDSCAPING PACKAGE FOR SOFTEN HARD LANDSCAPING

1 Proposed Block C (Duplexes/apartments - Type B) - General GF Plan
1: 200

2 Proposed Block C (Duplexes/apartments - Type B) - General FF Plan
1: 200



REV	DATE	SIGNED	NOTES
P01	07/12/2020	JM	Issue for Planning Application

Project Stage
Planning Application
 Client
Westar Investments Ltd.
 Project
 Residential SHD Development @ Capdoo Clane.

Drawing Title
Proposed Block C (Duplexes/apartments - Type B) - Ground and First Floor General Plans
 Drawn VM, Checked JM, Scale @ A1, As indicated, Date 07/12/2020
 Project No. PE20057, Drawing No. 2060, Revision P01

Drawing BIM Name:
 PE20057-CWO-ZZ-DR-A-2060
 CDE Area, Suitability Code, BIM Revision P01.01



1 Sarsfield Quay, Arbour Hill, Dublin 7
 t: 01 518 0170 e: admin@cwoarchitects.ie
 Dublin | London | Warwick | Manchester
 www.cwoarchitects.ie

Please consider the environment before printing this sheet