


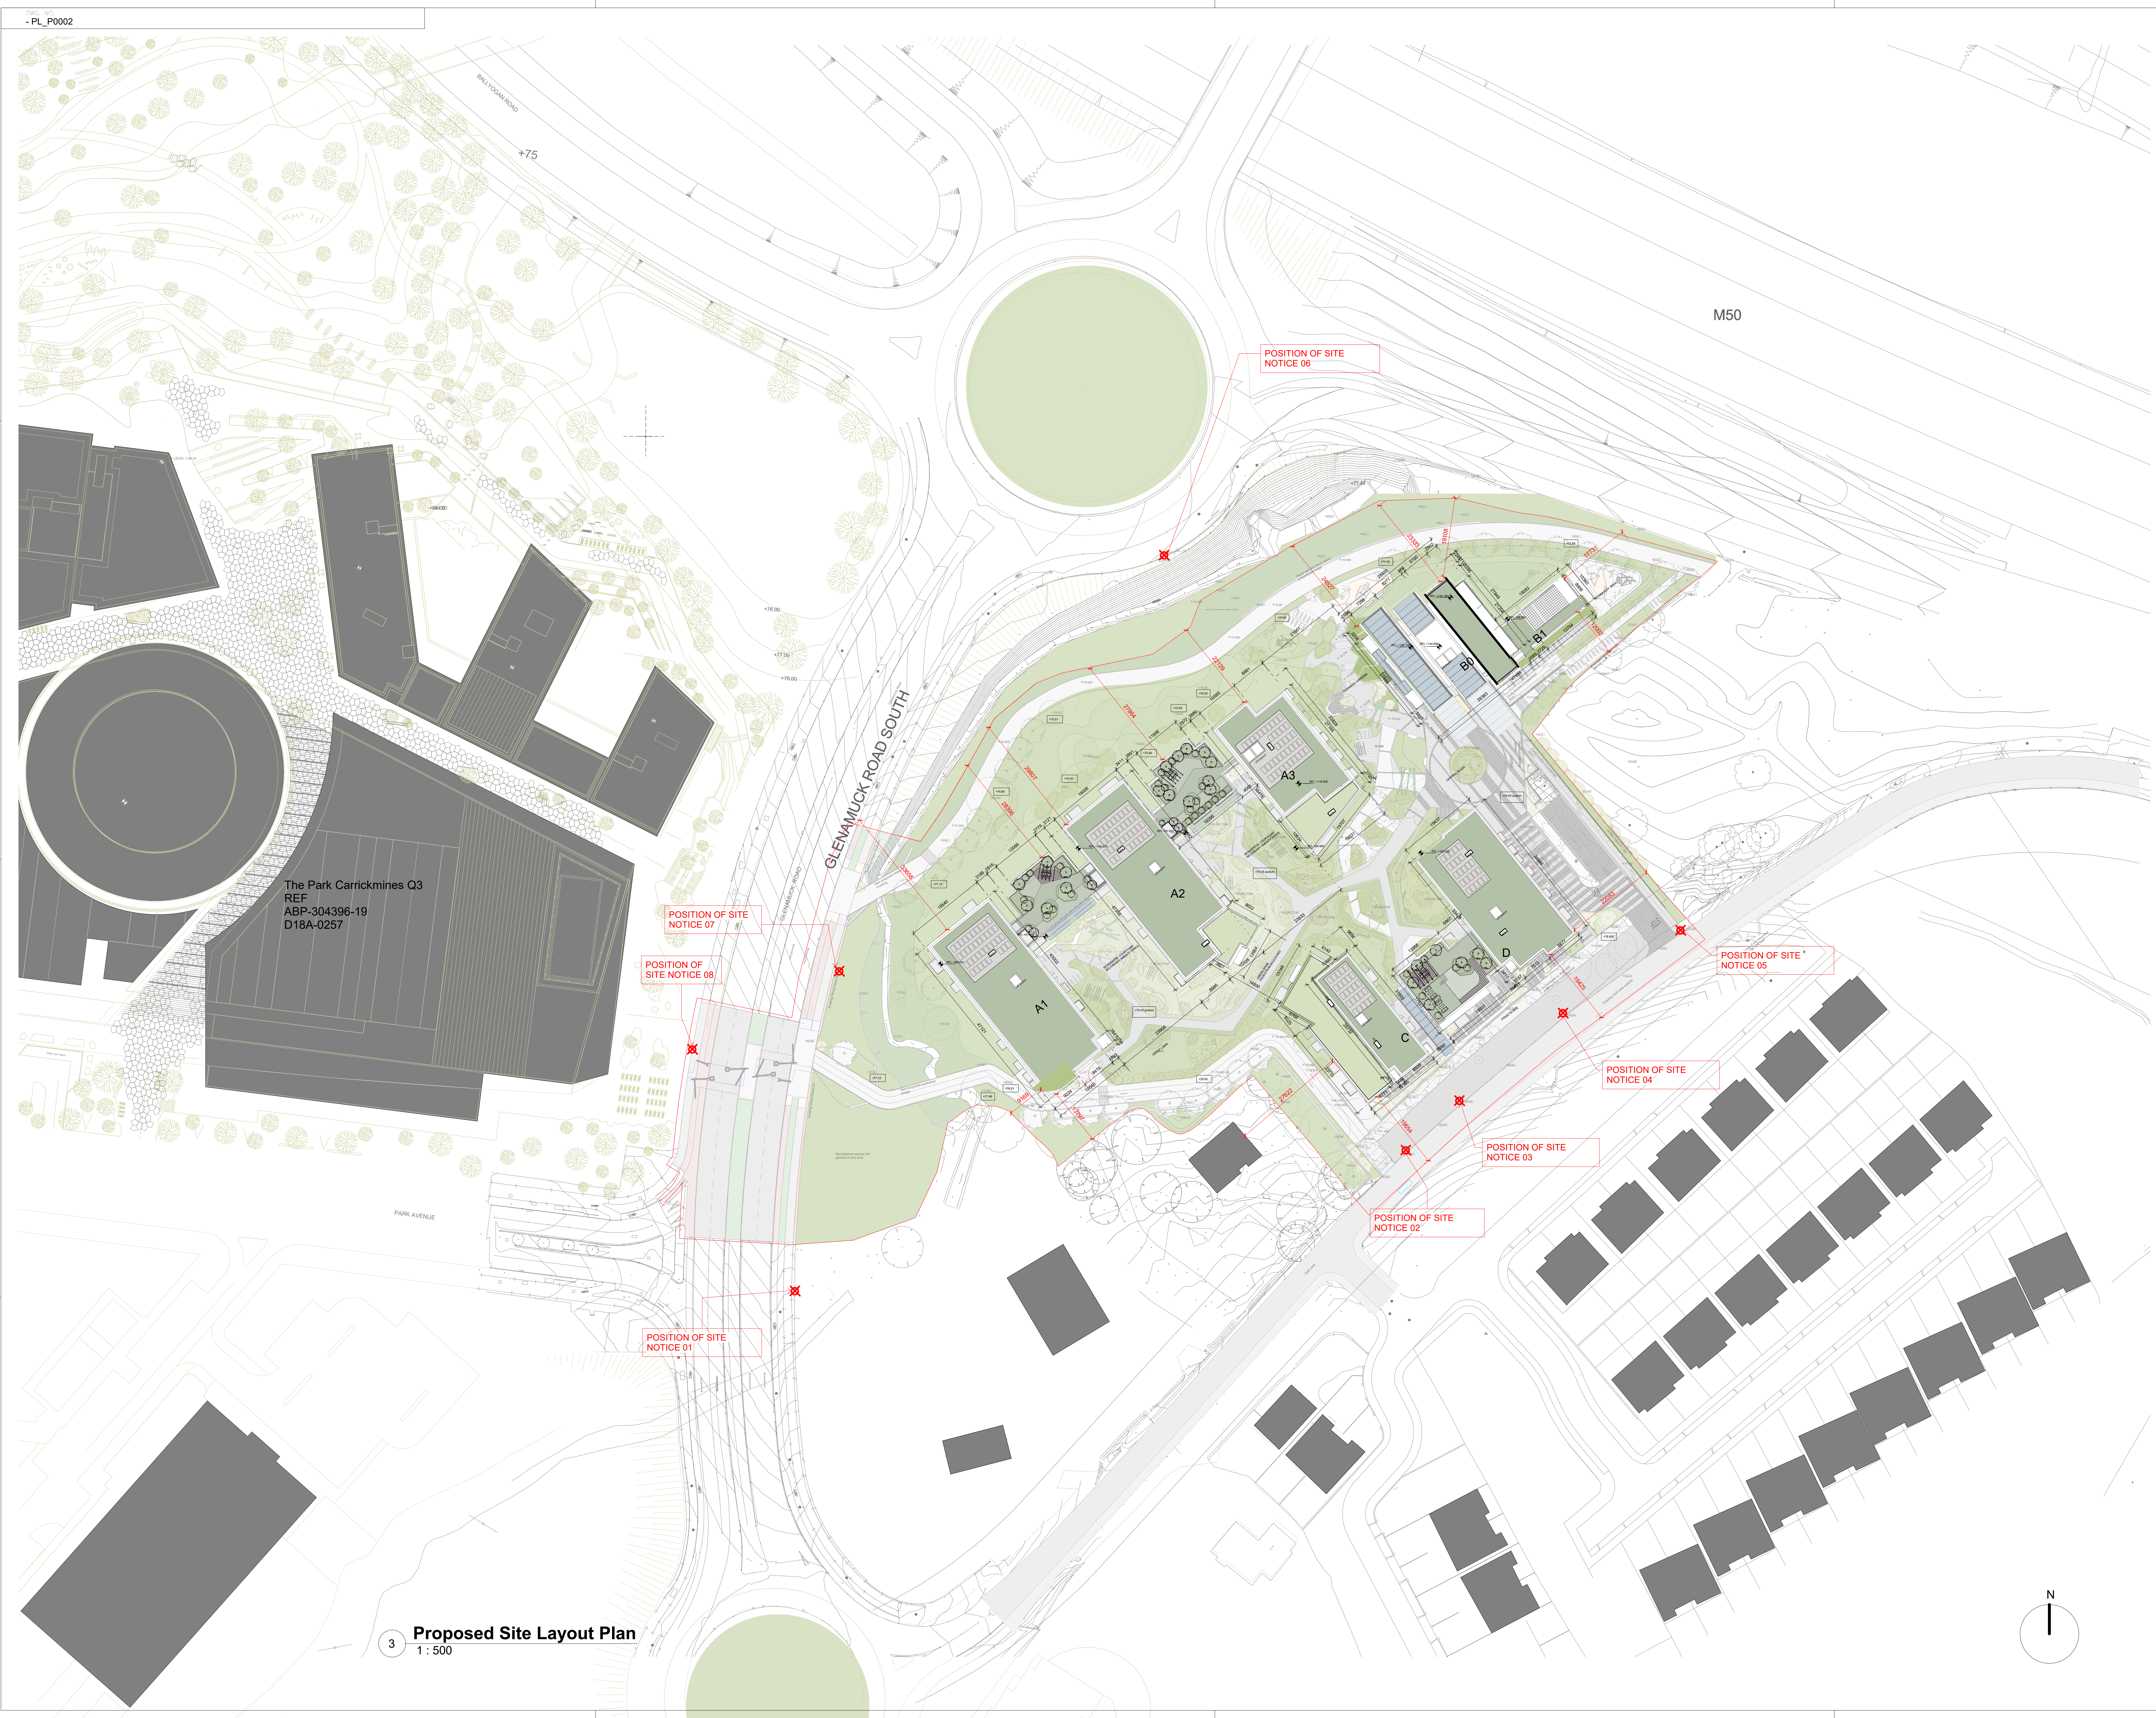

The Park Carrickmines Q3
REF
ABP-304396-19
D18A-0257

3 Proposed Site Layout Plan
1 : 500

NOTE
ALL DIMENSIONS TO BE CHECKED ON SITE
NO DIMENSIONS TO BE SCALED FROM THIS DRAWING
THIS DRAWING IS TO BE READ IN CONJUNCTION WITH
RELEVANT CONSULTANT DRAWINGS

OSI Licence Order No:
50099481

Description:
=====
= Digital Cartographic Model (DCM)
Publisher / Source:
=====
= Ordnance Survey Ireland (OSI)
Data Source / Reference:
=====
= PRIME2
File Format:
=====
= Autodesk AutoCAD (DWG_R2013)
File Name:
=====
= v_50099481_1.dwg

Clip Extent / Area of Interest (AOI):
=====
= LIX.LLY= 721312.0407 723740.6686
= LIX.LRY= 721895.0407 723740.6686
= LIX.LJY= 721312.0407 724170.6686
= LIX.LRY= 721895.0407 724170.6686

Projection / Spatial Reference:
=====
= Projection= IRENET95_Irish_Transverse_Mercator

Centre Point Coordinates:
=====
= X,Y= 721603.5407,723955.6686

Reference Index:
=====

Map Series / Map Sheets
1:2,500 | 3456-C

Data Extraction Date:
=====

Date= 16-Dec-2019

Source Data Release:
=====

DCIMS Release V1.123.106

Product Version:
=====

Version= 1.3

License / Copyright:
=====

Ordnance Survey Ireland 'Terms of Use' apply.
Please visit 'www.osi.ie/about/terms-conditions'.

© Ordnance Survey Ireland, 2019

Compiled and published by Ordnance Survey
Ireland, Phoenix Park, Dublin 8, Ireland.

Unauthorised reproduction infringes Ordnance
Survey Ireland and Government of Ireland
copyright.

All rights reserved. No part of this publication
may be copied, reproduced or transmitted in any
form or by any means without the prior written
permission of the copyright owners.

The representation on this map of a road, track
or footpath is not evidence of the existence of a
right of way.

Ordnance Survey maps never show legal property
boundaries, nor do they show ownership of physical
features.

© Surbhairéacht Ordánais Éireann, 2019

Arna tharraingt agus arna foilsáil ag
Surbhairéacht Ordánais Éireann, Páirc an
Fhionnuaise, Baile Átha Cliath 8, Éire.

Sáraitonn atáirgeadh neamhúdarthaí cóipcheart
Surbhairéacht Ordánais Éireann agus Rialtas
na hÉireann.

Gach cead ar cosramh. Ní ceadnách aon
chuid den fhoilsicéad seo a chóipeáil, a
atáirgeadh nó a tharchur in aon fhorm ná ar aon
bhealach gan cead i scríbhinn roimh ré ó úinéir
an chóipchearta.

Ní hionann bóthar, bealach nó cosán a bheith ar
an léarscál seo agus fianaise ar ahead sli.

Ní thaispeánann léarscál de chuid Ordánais
Surbhairéacht na hÉireann teorann phointe díothúil
de mhaoin namh, ná úinéiríocht de ghriallra fhisicúil.

LEGEND
SITE BOUNDARY SHOWN IN RED

REV	DATE	DESCRIPTION	CHK'D BY
P2	25/12/2019	ISSUED FOR PLANNING	
P1	25/12/2019	ISSUED FOR THE ARCHITECT	

PLANNING

Henry J Lyons

Architecture + Interiors
henryjlyons.com
+353 1 888 3333
info@henryjlyons.com
51-54 Pearse Street
Dublin D02 X466

BOWBECK DAC
(Error Project Address)
PROJECT
GOLF LANE

DATE 25/02/20
SCALE As indicated @A0
DRAWN LKJ: JF
CHECKED GS

DRAWING

Proposed Site Layout Plan

HL JOB No. 90-050292 DRAWING NUMBER PL_P0002

DRAWING STATUS ISSUED FOR PLANNING REVISION P2

COPYRIGHT