
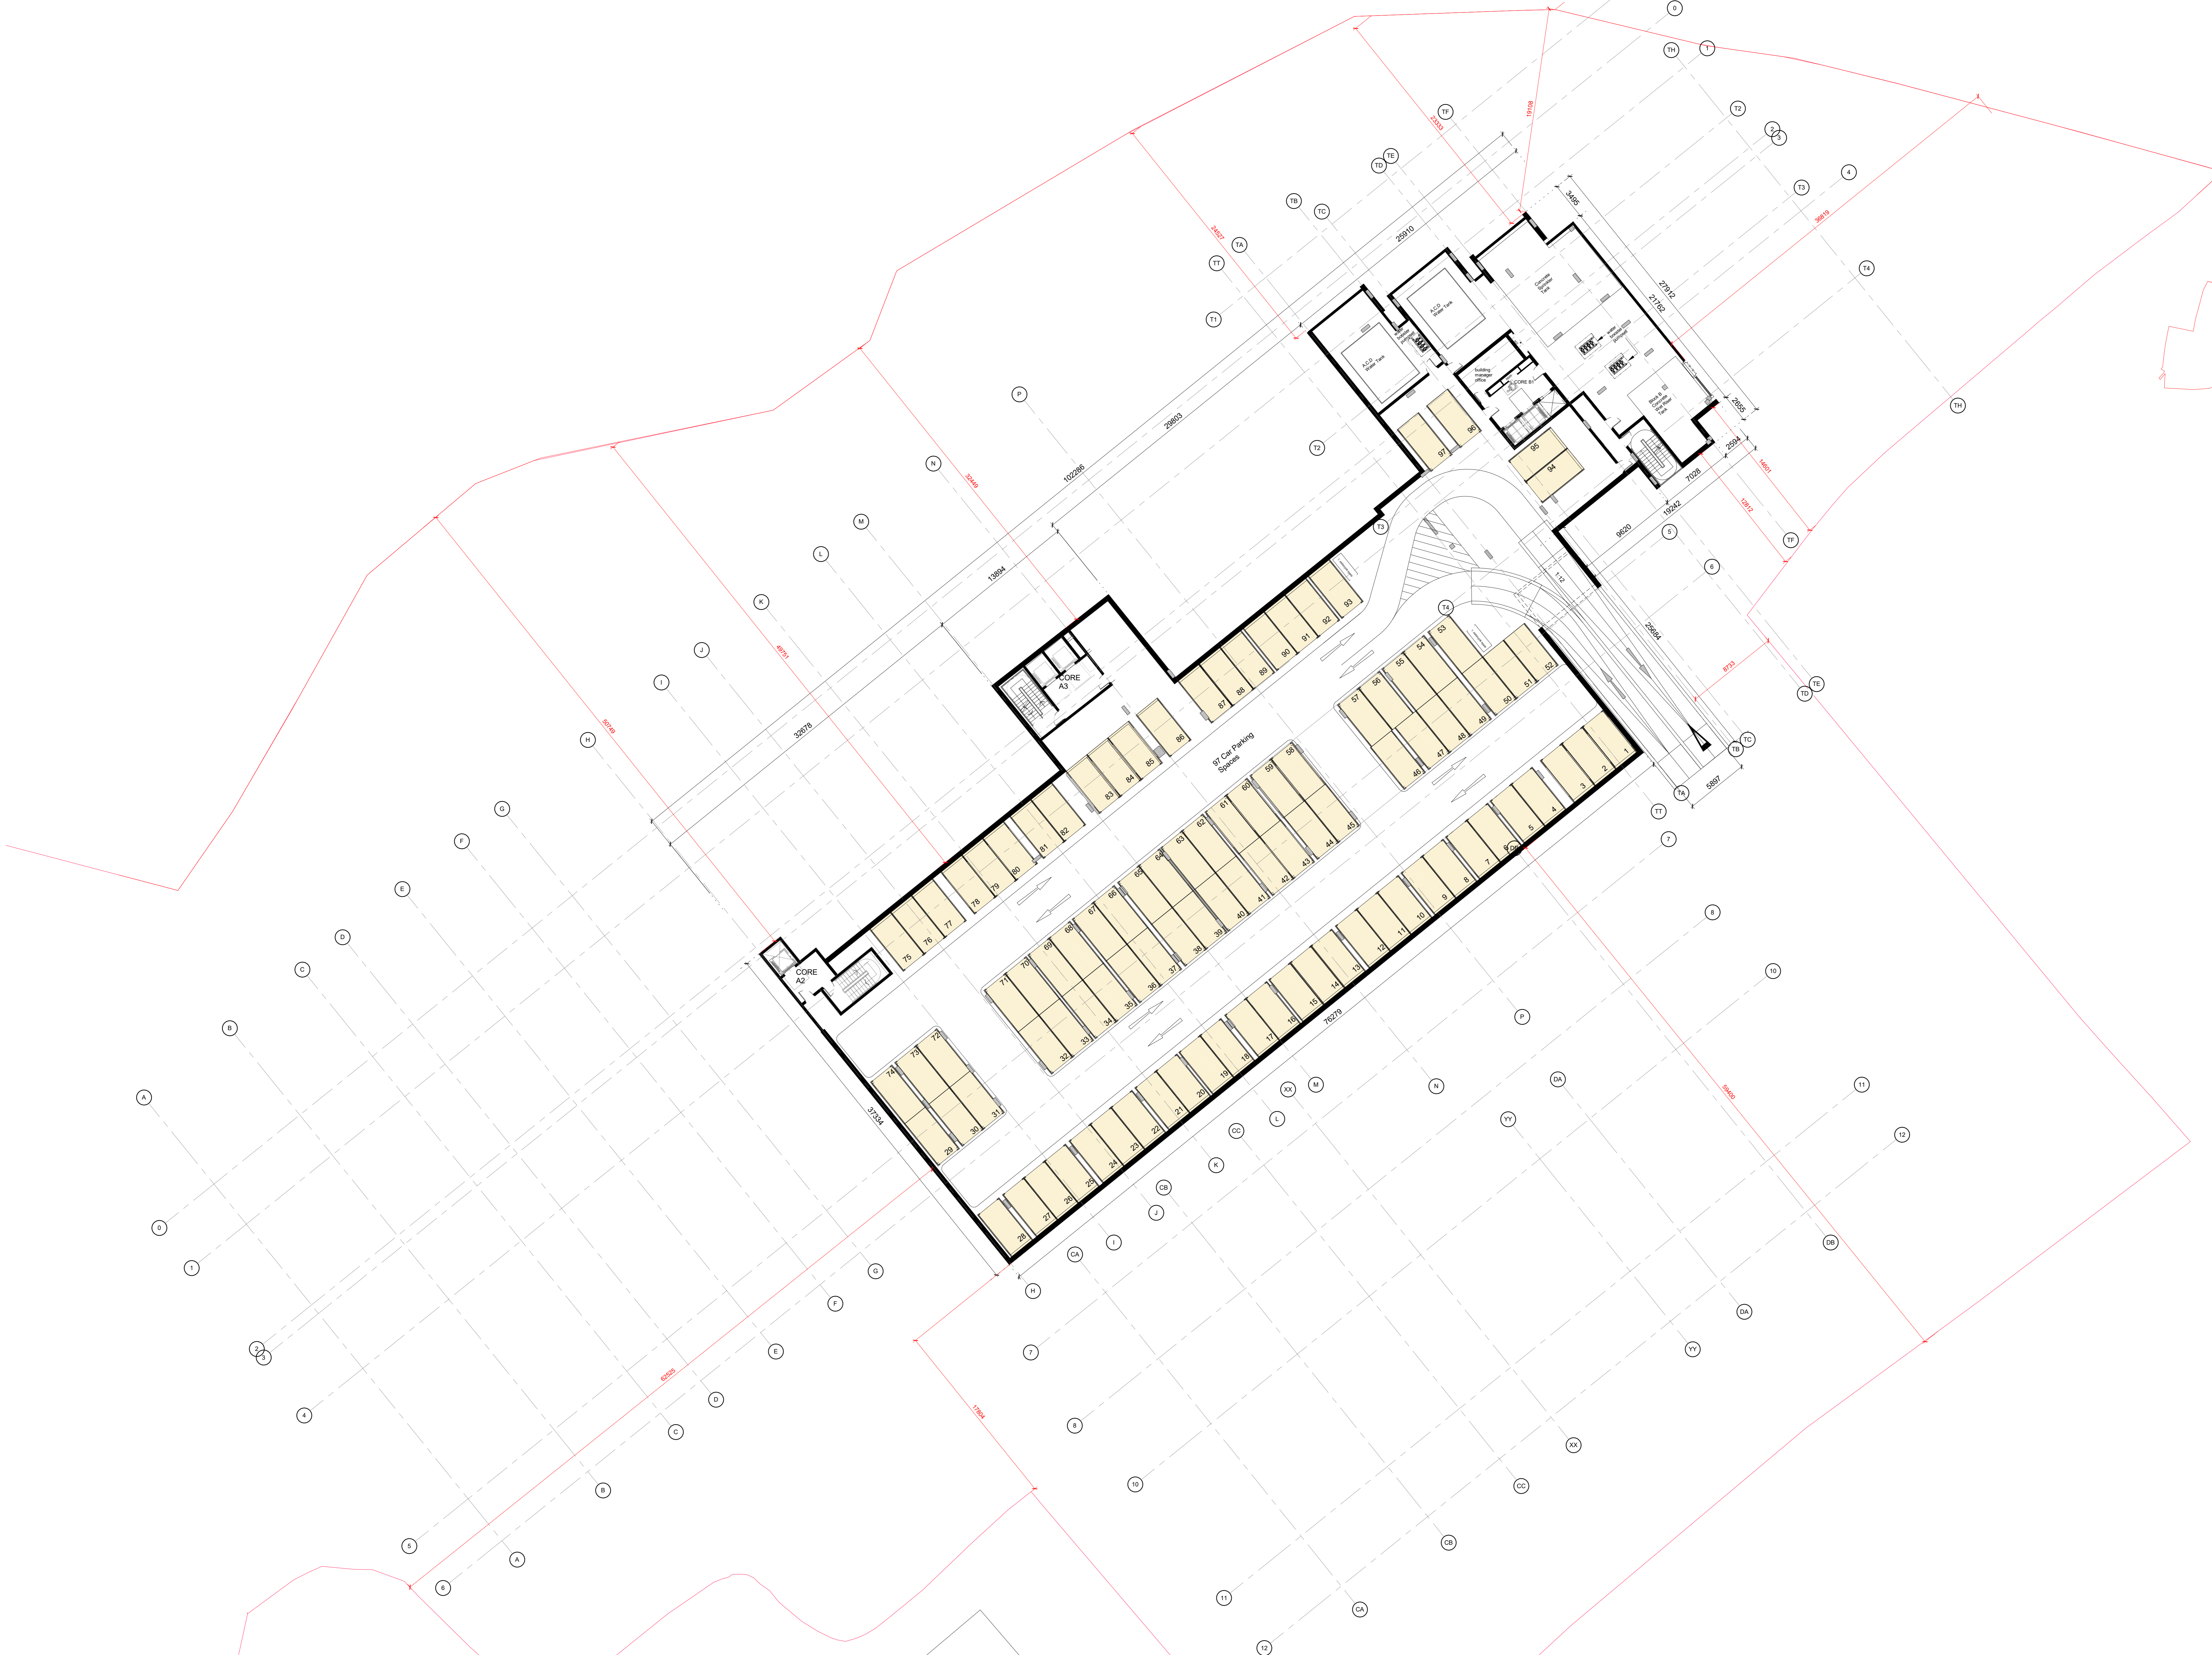


NOTES  
ALL DIMENSIONS TO BE CHECKED ON SITE  
NO DIMENSIONS TO BE SCALED FROM THIS DRAWING  
THIS DRAWING IS TO BE READ IN CONJUNCTION WITH  
RELEVANT CONSULTANT DRAWINGS

PARKING SCHEDULE		
Level -01	190 cars	
Level -02	57 cars	
Total Car Spaces	247 cars (incl EV)	
Total Car Spaces	259 cars (incl EV & Disabled)	
Long Stay Cycle Spaces	1000	
Motorcycle spaces	11	
EV Parking	30	
Disabled Car parking	12	

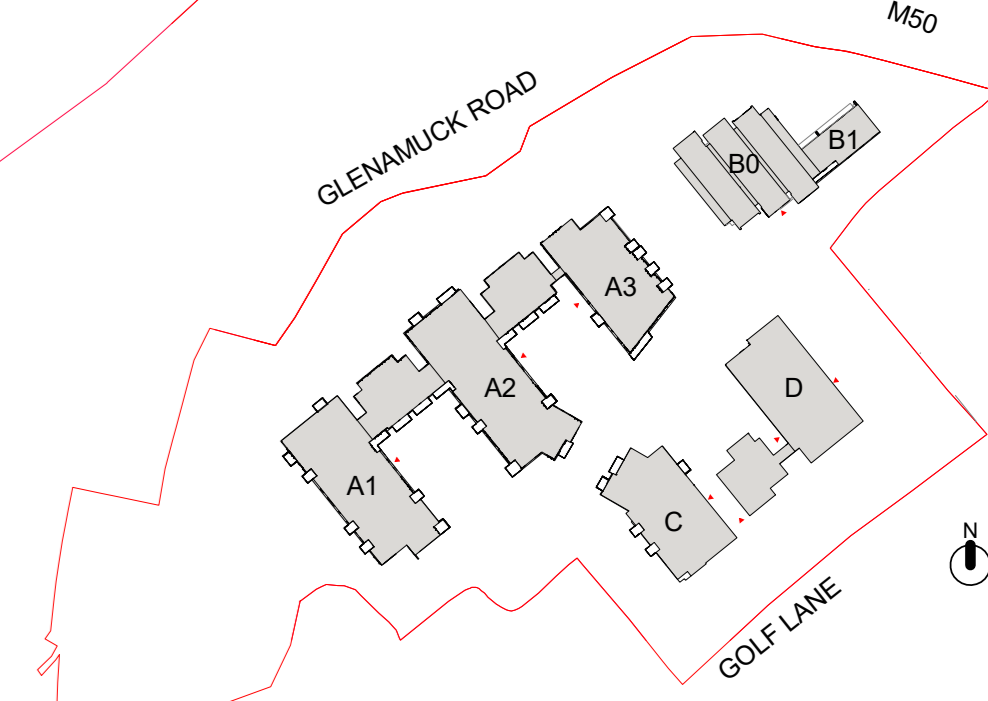

REV	DATE	DESCRIPTION	BY	CHKD
P2	25/02/20	ISSUED FOR PLANNING		
P1	25/02/20	ISSUED FOR THE REV		
REV	DATE	DESCRIPTION	BY	CHKD

**PLANNING**

**Henry J Lyons**

Architecture + Interiors | 303 1 888 3333 | 51-54 Pearse Street  
henryjlyons.com | info@henryjlyons.com | Dublin D02 X466

Client: **BOWBECK DAC**  
Project: **GOLF LANE**

DATE: 25/02/20  
SCALE: As indicated @A0  
DRAWN: LMD, JLF  
CHECKED: GS

DRAWING: **Level -02 \_ Plan**

FILE NO.	DRAWING NUMBER	REVISION
90 - 950292	<b>PL_P1008</b>	<b>P2</b>
DRAWN/DATE: LMD, JLF / 25/02/20		ISSUED FOR PLANNING
DRAWING: Level -02 _ Plan		REVISION: P2

**1 Proposed Level -02 Floorplan**  
1 : 200